


① 290' - FENCE REMOVAL

SEE SHEET 1 OF 28 FOR REMOVAL LEGEND

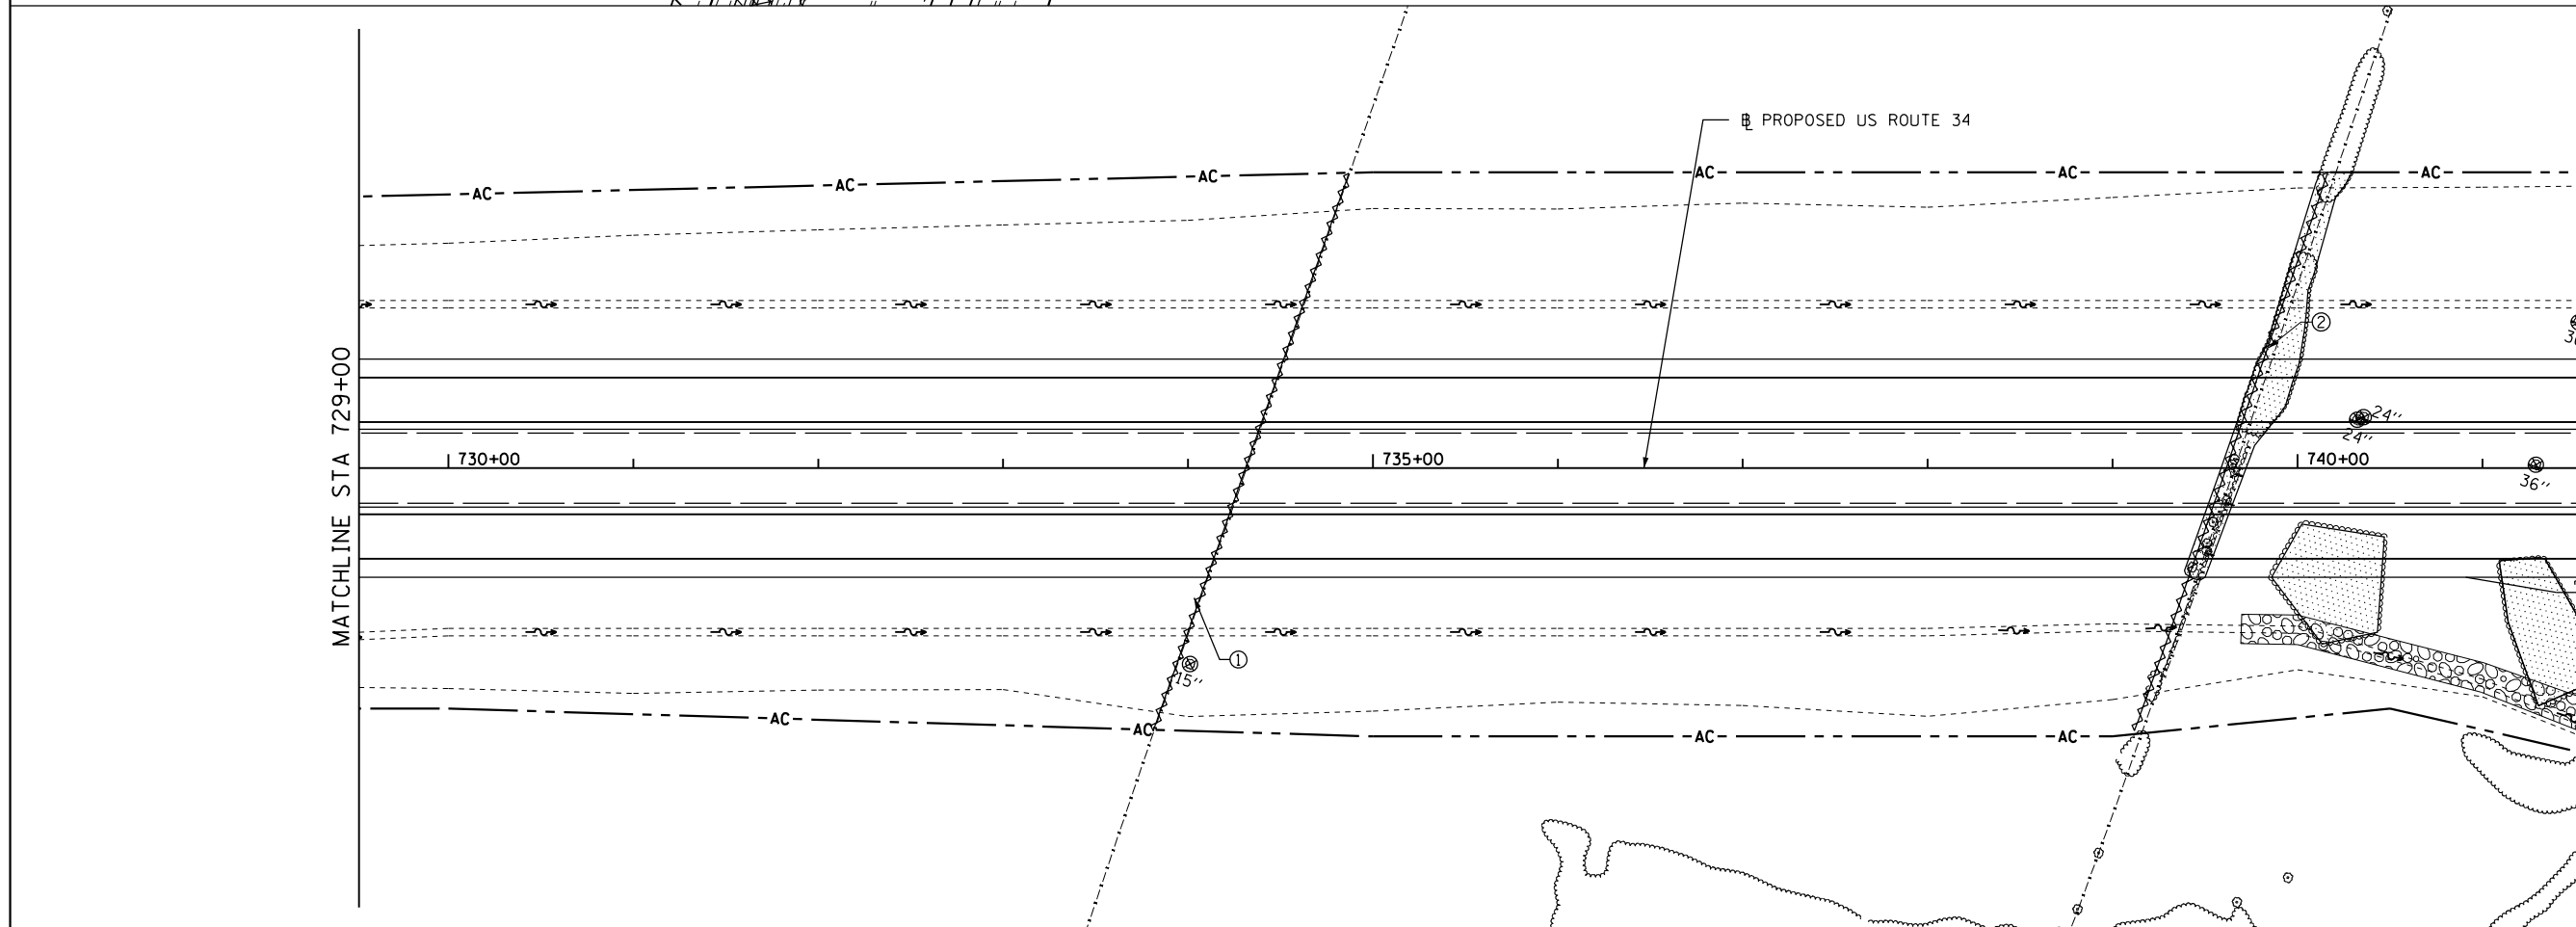

① 320' - FENCE REMOVAL  
② 320' - FENCE REMOVAL

SEE SHEET 1 OF 28 FOR REMOVAL LEGEND

FILE NAME = D468409-SHT-REM-010-US34.dgn  
USER NAME = zach1

DESIGNED - DBS  
DRAWN - PSBA  
CHECKED - CSB  
DATE - 10/2012

REVISED -  
REVISED -  
REVISED -  
REVISED -

**STATE OF ILLINOIS  
DEPARTMENT OF TRANSPORTATION**

**REMOVAL PLANS  
US ROUTE 34**

SCALE: SHEET NO. 10 OF 28 SHEETS STA. 717+00 TO STA. 741+00

F.A.P. RTE.	SECTION	COUNTY	TOTAL SHEETS	SHEET NO.
313	7-2 ; 6-1	HENDERSON	976	116
CONTRACT NO. 68409				
ILLINOIS FED. AID PROJECT				