


PLAN	SURVEYED	DATE
	PLOTTED	
	GRADES CHECKED	
	STRUCTURE NOTATIONS CHECKED	
	NO. _____	

PROFILE	SURVEYED	DATE
	PLOTTED	
	GRADES CHECKED	
	STRUCTURE NOTATIONS CHECKED	
	NO. _____	

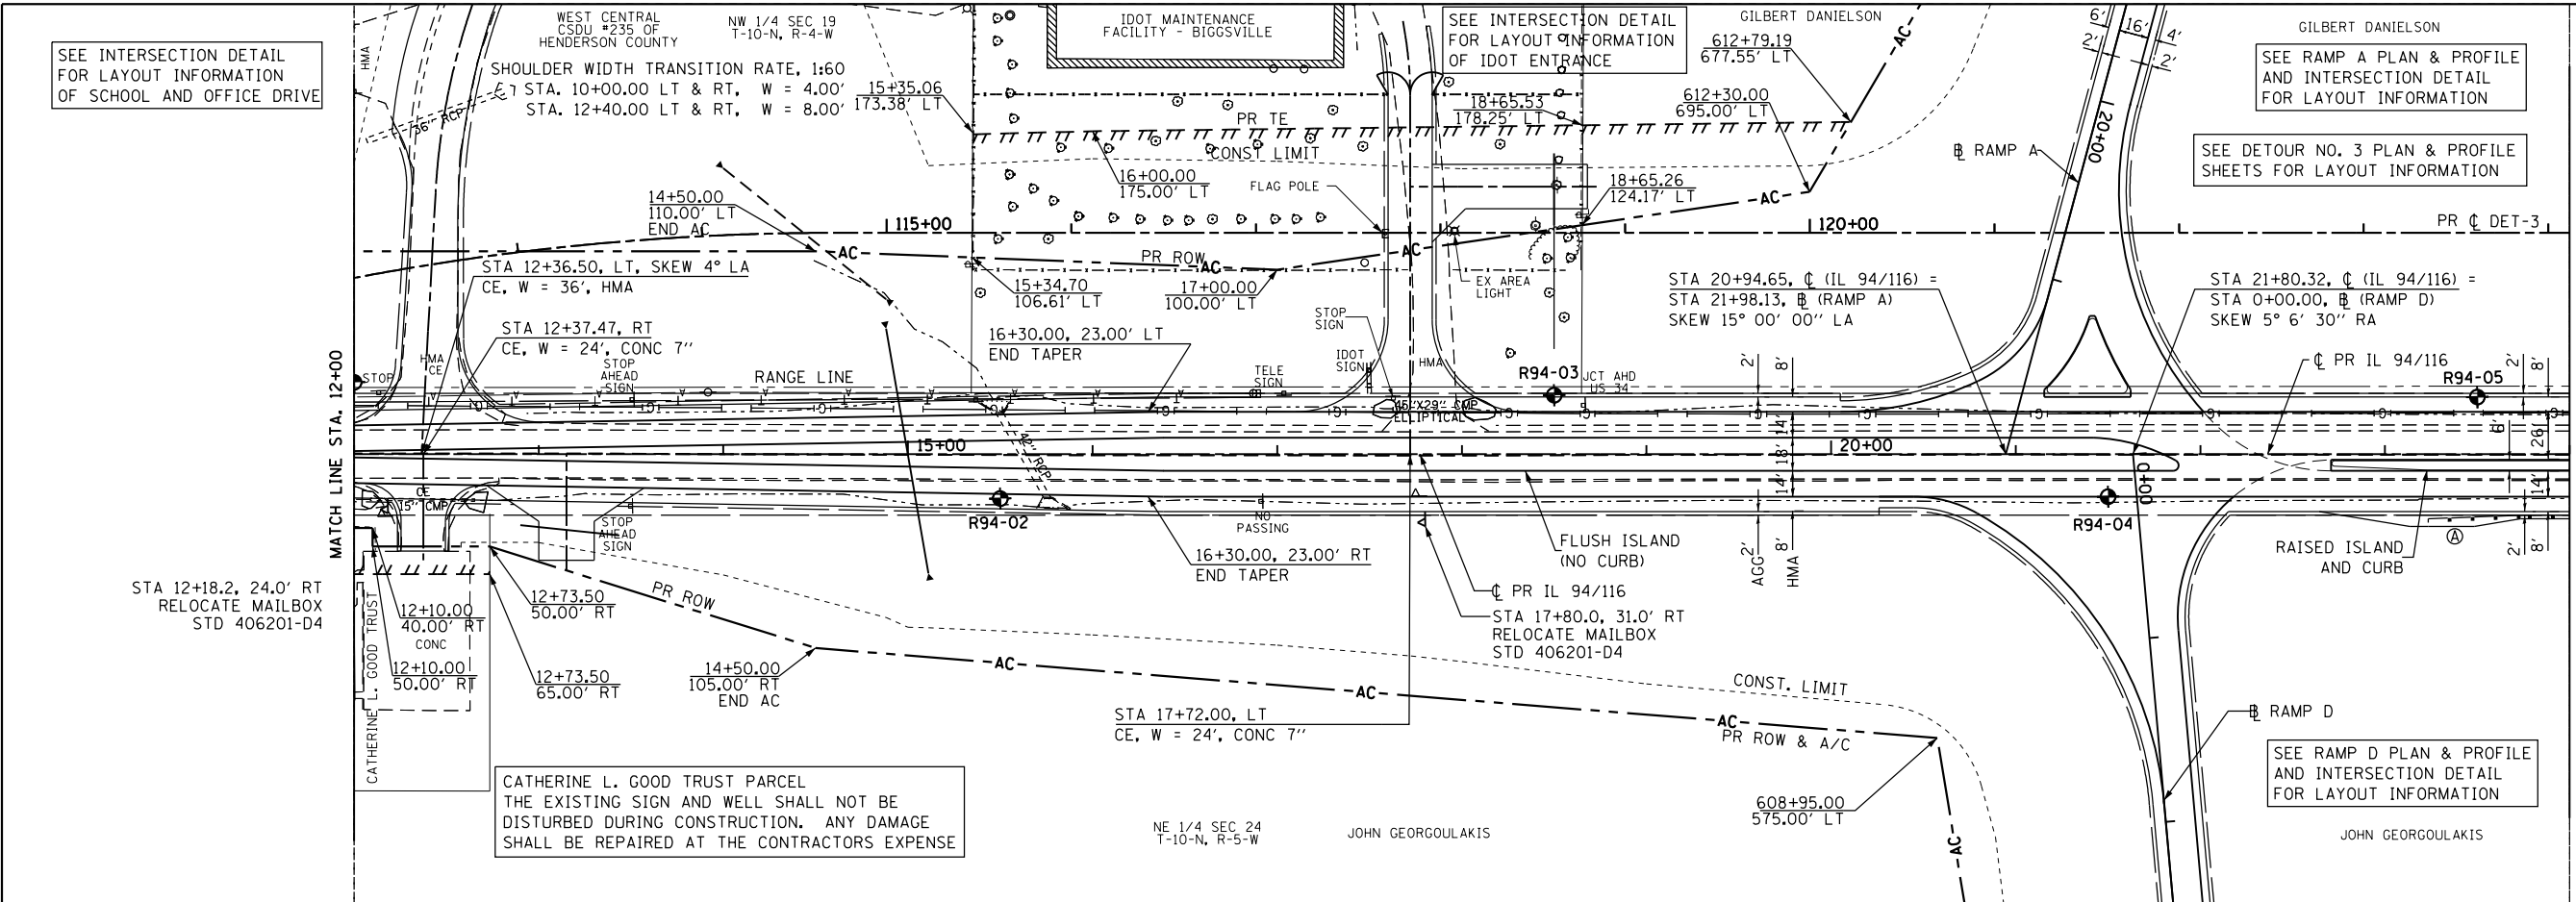

SEE INTERSECTION DETAIL FOR LAYOUT INFORMATION OF SCHOOL AND OFFICE DRIVE

SEE RAMP A PLAN & PROFILE AND INTERSECTION DETAIL FOR LAYOUT INFORMATION


SEE DETOUR NO. 3 PLAN & PROFILE SHEETS FOR LAYOUT INFORMATION

SEE DETOUR NO 3 PLAN & PROFILE SHEETS FOR LAYOUT INFORMATION

SEE RAMP D PLAN & PROFILE AND INTERSECTION DETAIL FOR LAYOUT INFORMATION

Ⓐ STA 23+10.89, 33.00' RT TO STA 25+42.14, 33.00' RT
1 - TR BAR TRM T1 SPL TAN
137.5' - SPBGR TY A
1 - TRAF BAR TERM 6

50' 0 50' 100'
HORIZONTAL SCALE

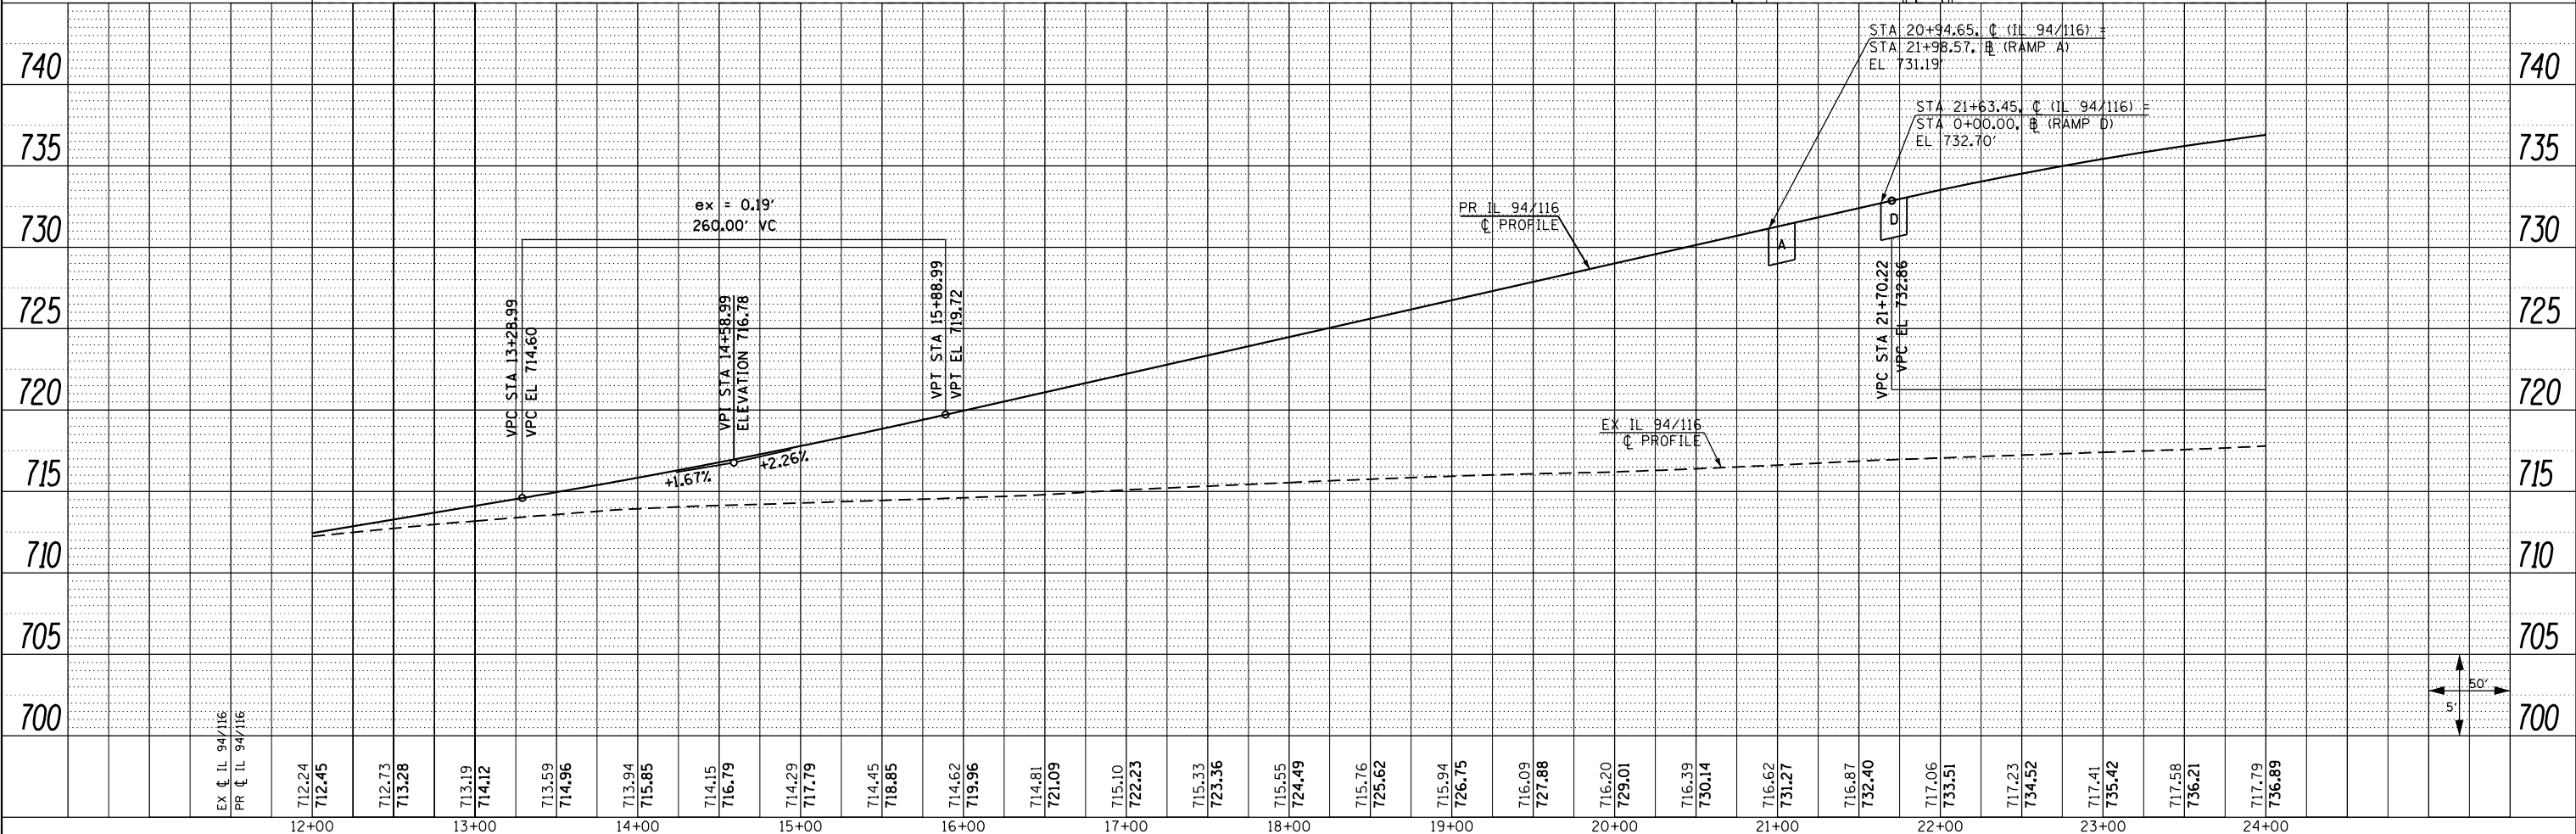

FILE NAME = 0468409-shr-33-plnprf-IL94-02.dgn	USER NAME = zechl	DESIGNED - DBS	REVISED -	STATE OF ILLINOIS DEPARTMENT OF TRANSPORTATION	ROADWAY PLAN & PROFILE IL ROUTE 94 / 116	F.A.P. RT. = 313	SECTION = 7-2 ; 6-1	COUNTY = HENDERSON	TOTAL SHEETS = 976	SHEET NO. = 167	
	PLOT SCALE = 100.0000' / in.	CHECKED - CSB	REVISED -			SCALE: 1" = 50'	SHEET NO. 33 OF 67 SHEETS	STA. 12+00 TO STA. 24+00	CONTRACT NO. 68409		
	PLOT DATE = 10/16/2012	DATE = 10/2012	REVISED -			ILLINOIS FED. AID PROJECT					