



PLAN	SURVEYED	DATE
	PLOTTED	
	ALIGNED	
	CHECKED	
	FILE NAME	
	NO.	

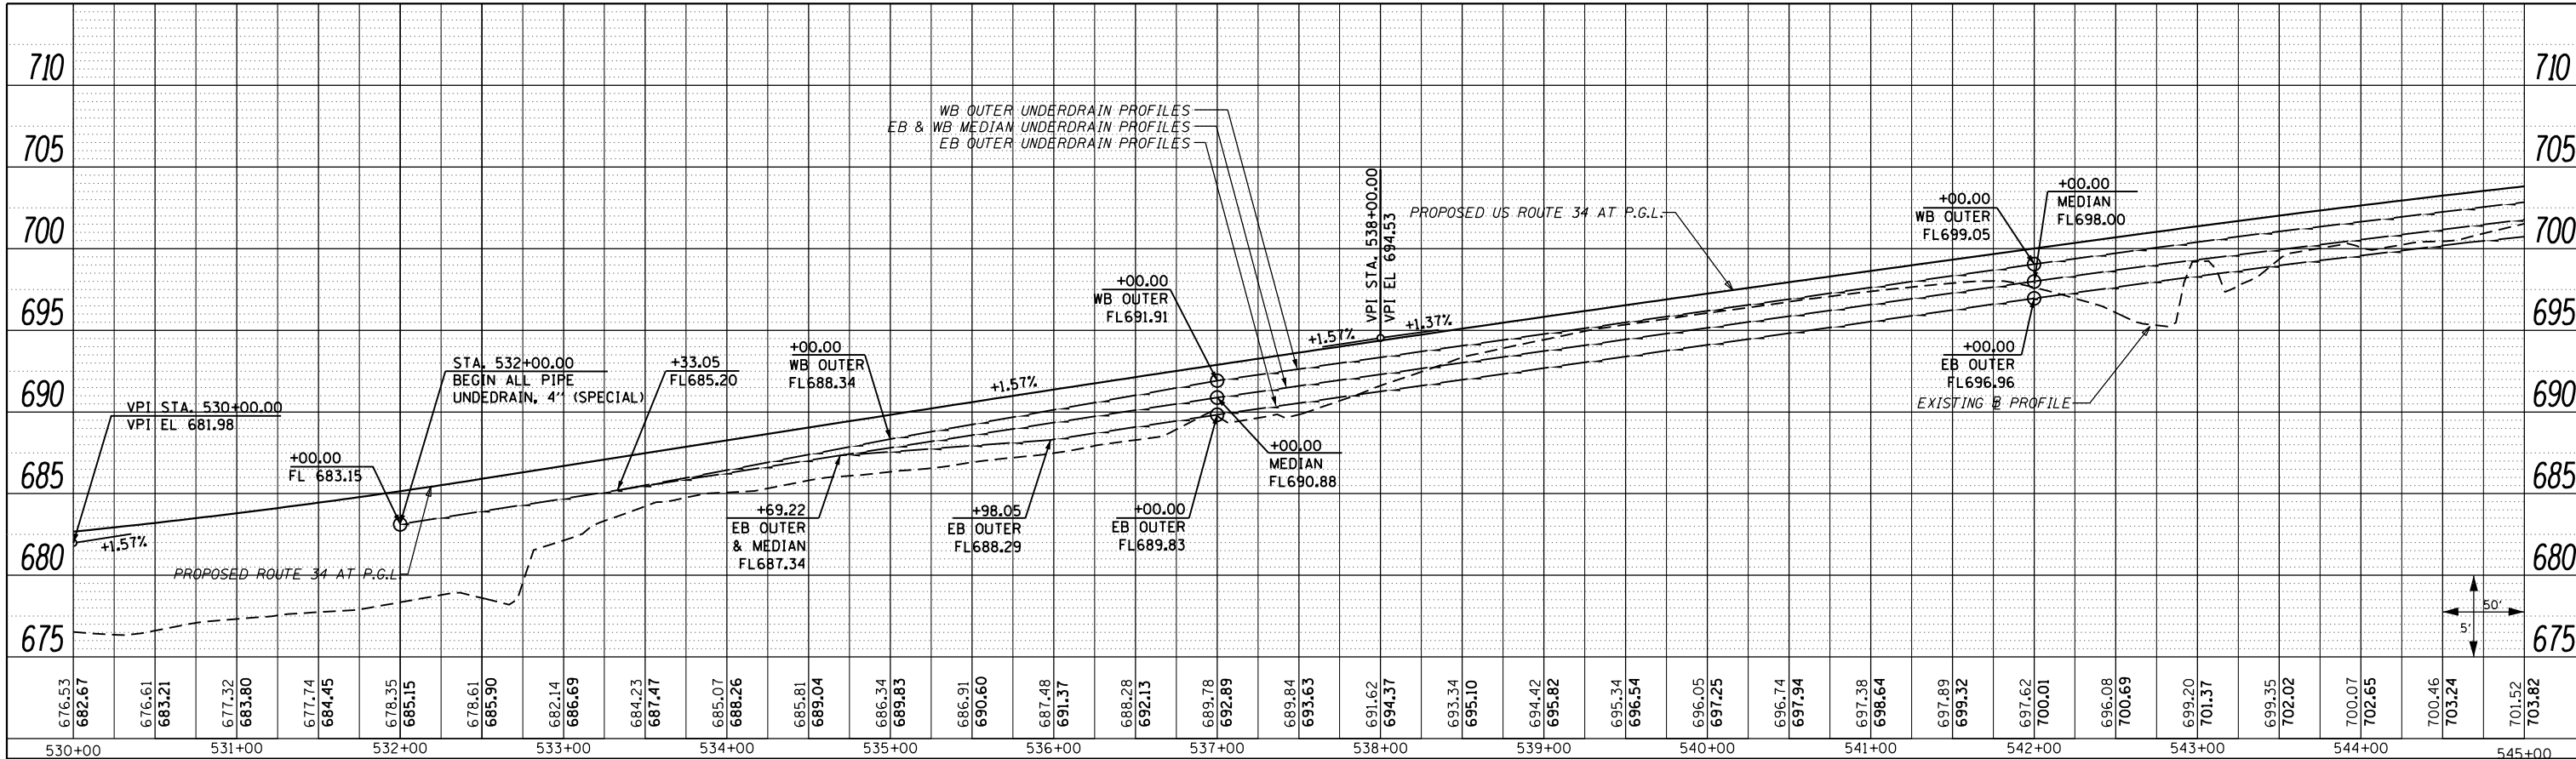

PIPE UNDERDRAIN LEGEND

- PIPE UNDERDRAIN OUTLET (AT EDGE OF PAVEMENT)
- PIPE UNDERDRAIN PROFILE

PROFILE	SURVEYED	DATE
	PLOTTED	
	GRADES CHECKED	
	STRUCTURE NOTATIONS CHECKED	
	NO.	

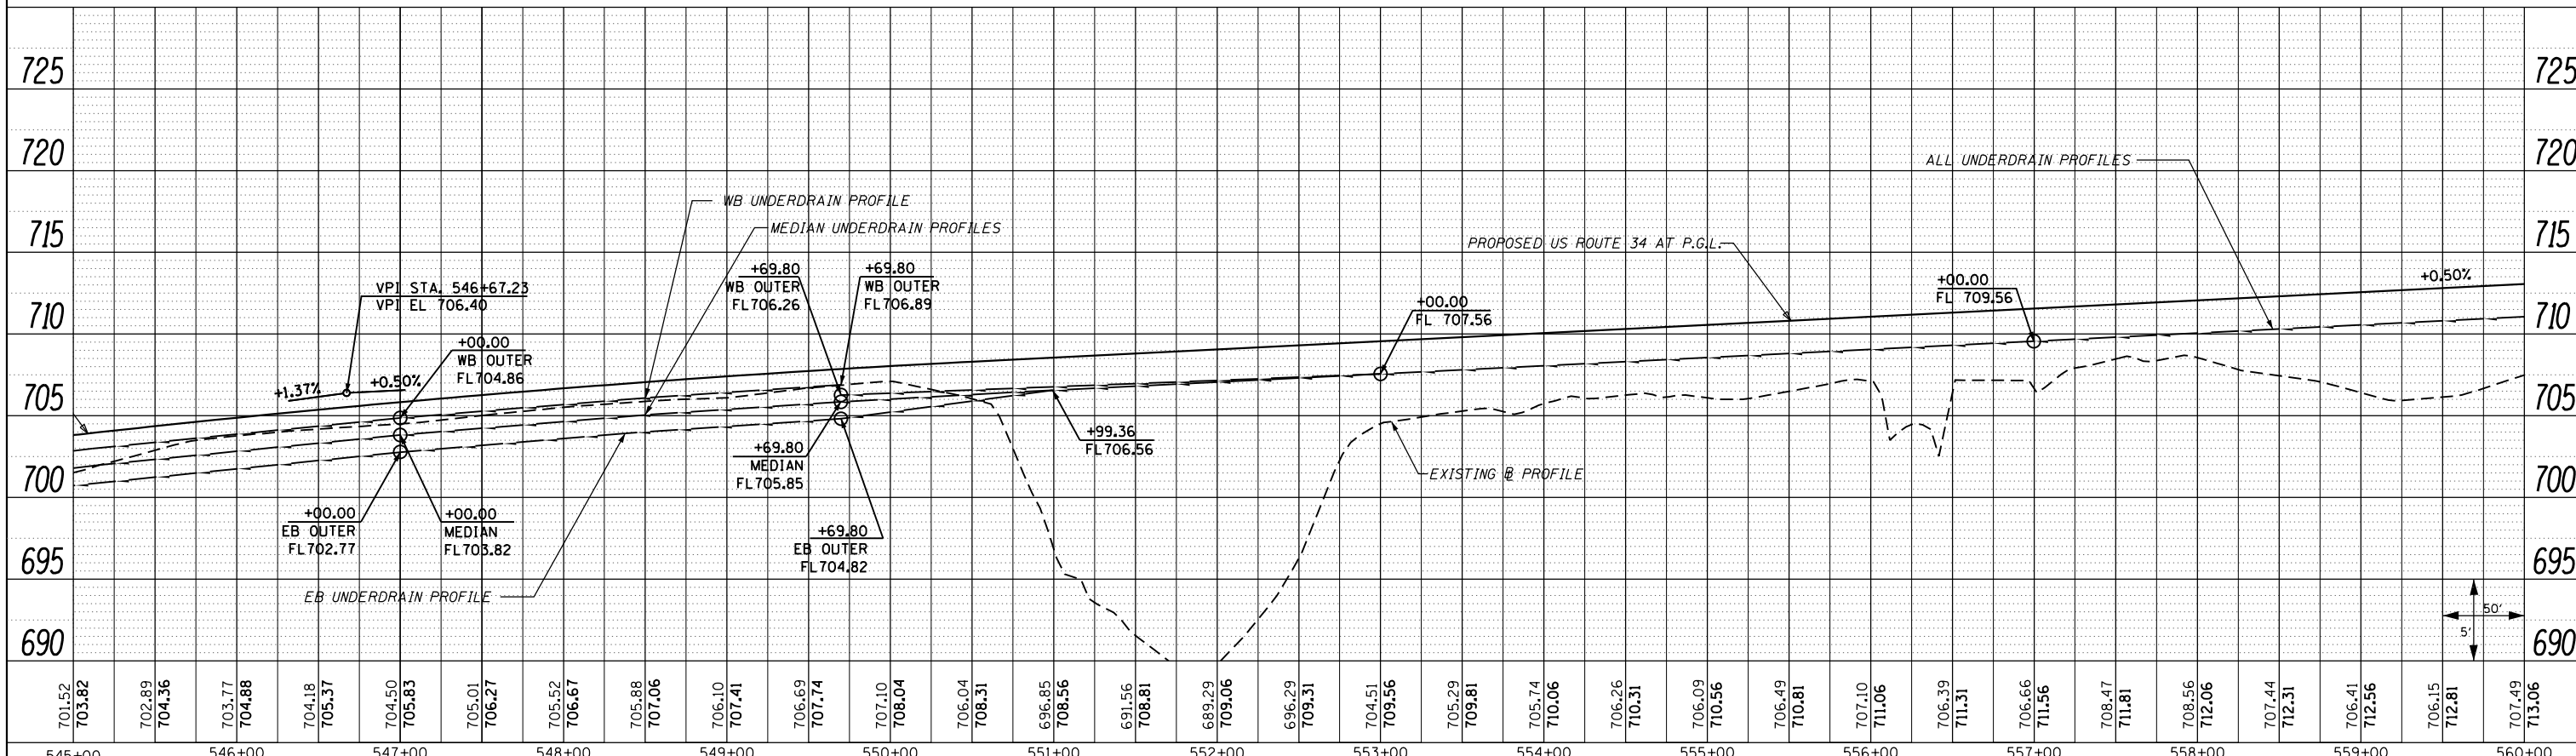

STATE OF ILLINOIS  
DEPARTMENT OF TRANSPORTATION

PIPE UNDERDRAIN PROFILES  
US ROUTE 34

FILE NAME = 0468409-SHT-02-UDRAIN-US34.dgn	USER NAME = zech1	DESIGNED - DBS	REVISED -	SCALE: 1" = 50' SHEET NO. 2 OF 17 SHEETS STA. 530+00.00 TO STA. 560+00.00	F.A.P. RTE. 313 SECTION 7-2 ; 6-1 COUNTY HENDERSON TOTAL SHEETS 976 SHEET NO. 338 CONTRACT NO. 68409 ILLINOIS FED. AID PROJECT
	PLOT SCALE = 100.0000' / 1in.	CHECKED - CSB	REVISED -		
	PLOT DATE = 10/16/2012	DATE - 10/2012	REVISED -		