



PLAN	SURVEYED	DATE
	PLOTTED	
	ALIGNED	
	CHECKED	
	FILE NAME	
	NO.	

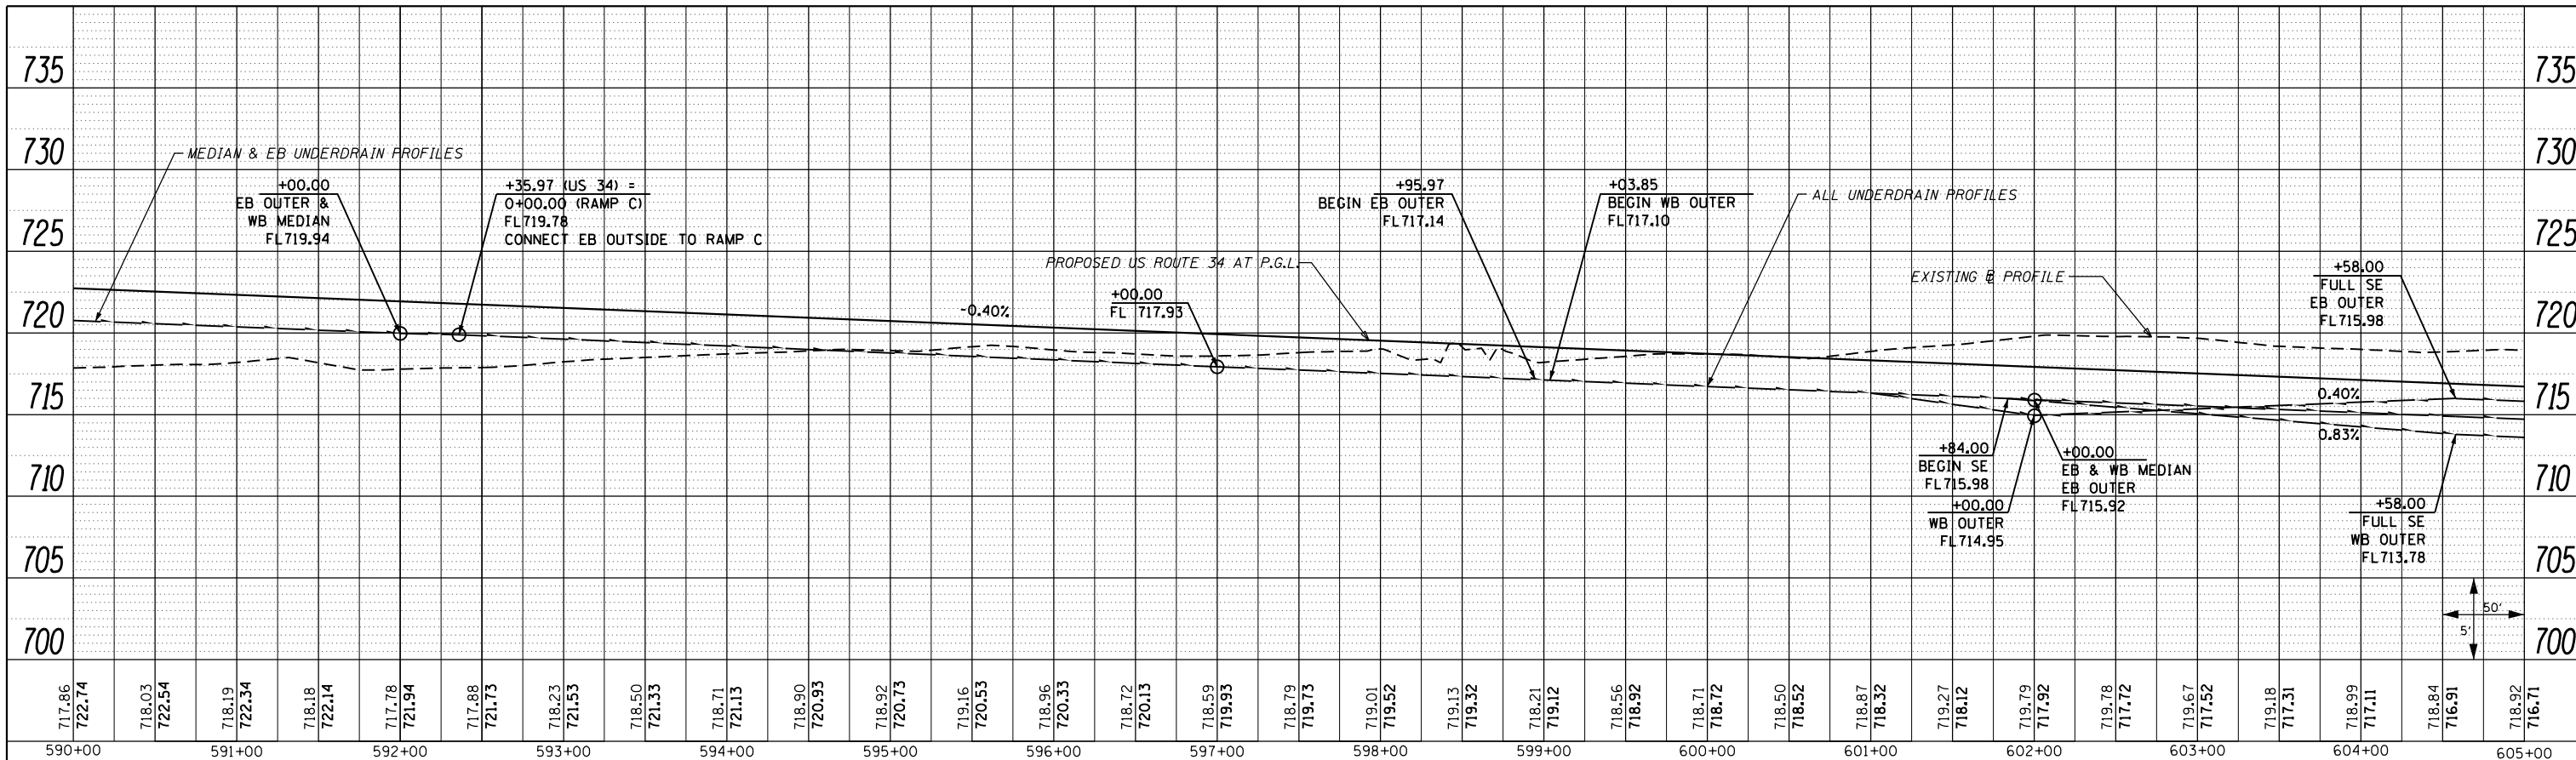

PIPE UNDERDRAIN LEGEND

- PIPE UNDERDRAIN OUTLET (AT EDGE OF PAVEMENT)
- PIPE UNDERDRAIN PROFILE

PROFILE	SURVEYED	DATE
	PLOTTED	
	GRADES CHECKED	
	STRUCTURE NOTATIONS OK'D	
	NO.	

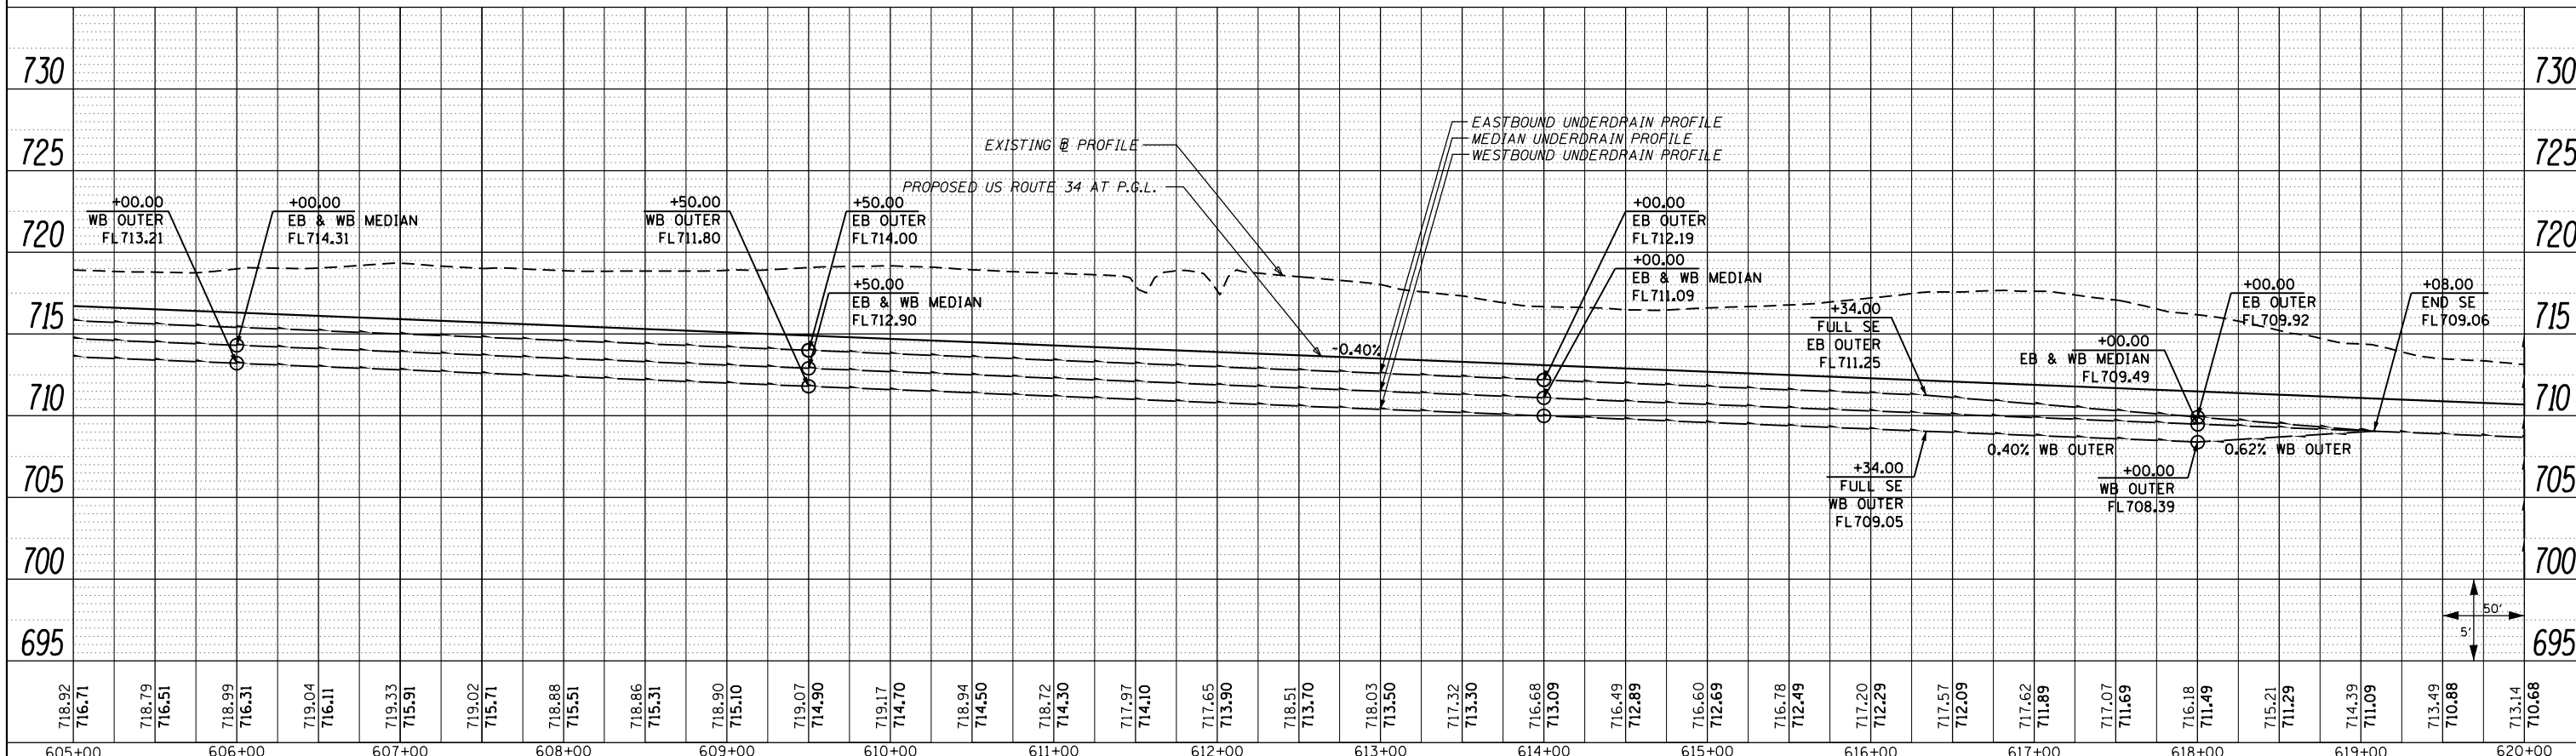

FILE NAME = 0468409-SHT-04-UDRAIN-US34.dgn

USER NAME = zech1	DESIGNED - DBS	REVISED -
	DRAWN - PSBA	REVISED -
	CHECKED - CSB	REVISED -
	DATE - 10/2012	REVISED -

STATE OF ILLINOIS
DEPARTMENT OF TRANSPORTATION

PIPE UNDERDRAIN PROFILES
US ROUTE 34

SCALE: 1" = 50' SHEET NO. 4 OF 17 SHEETS STA. 590+00.00 TO STA. 620+00.00

F.A.P. RTE. 313	SECTION 7-2 ; 6-1	COUNTY HENDERSON	TOTAL SHEETS 976	SHEET NO. 340
CONTRACT NO. 68409				ILLINOIS FED. AID PROJECT