



PLAN	SURVEYED	DATE
	PLOTTED	
	NOTE BOOK	
	CHECKED	
	NO. _____	
	CARD FILE NAME	

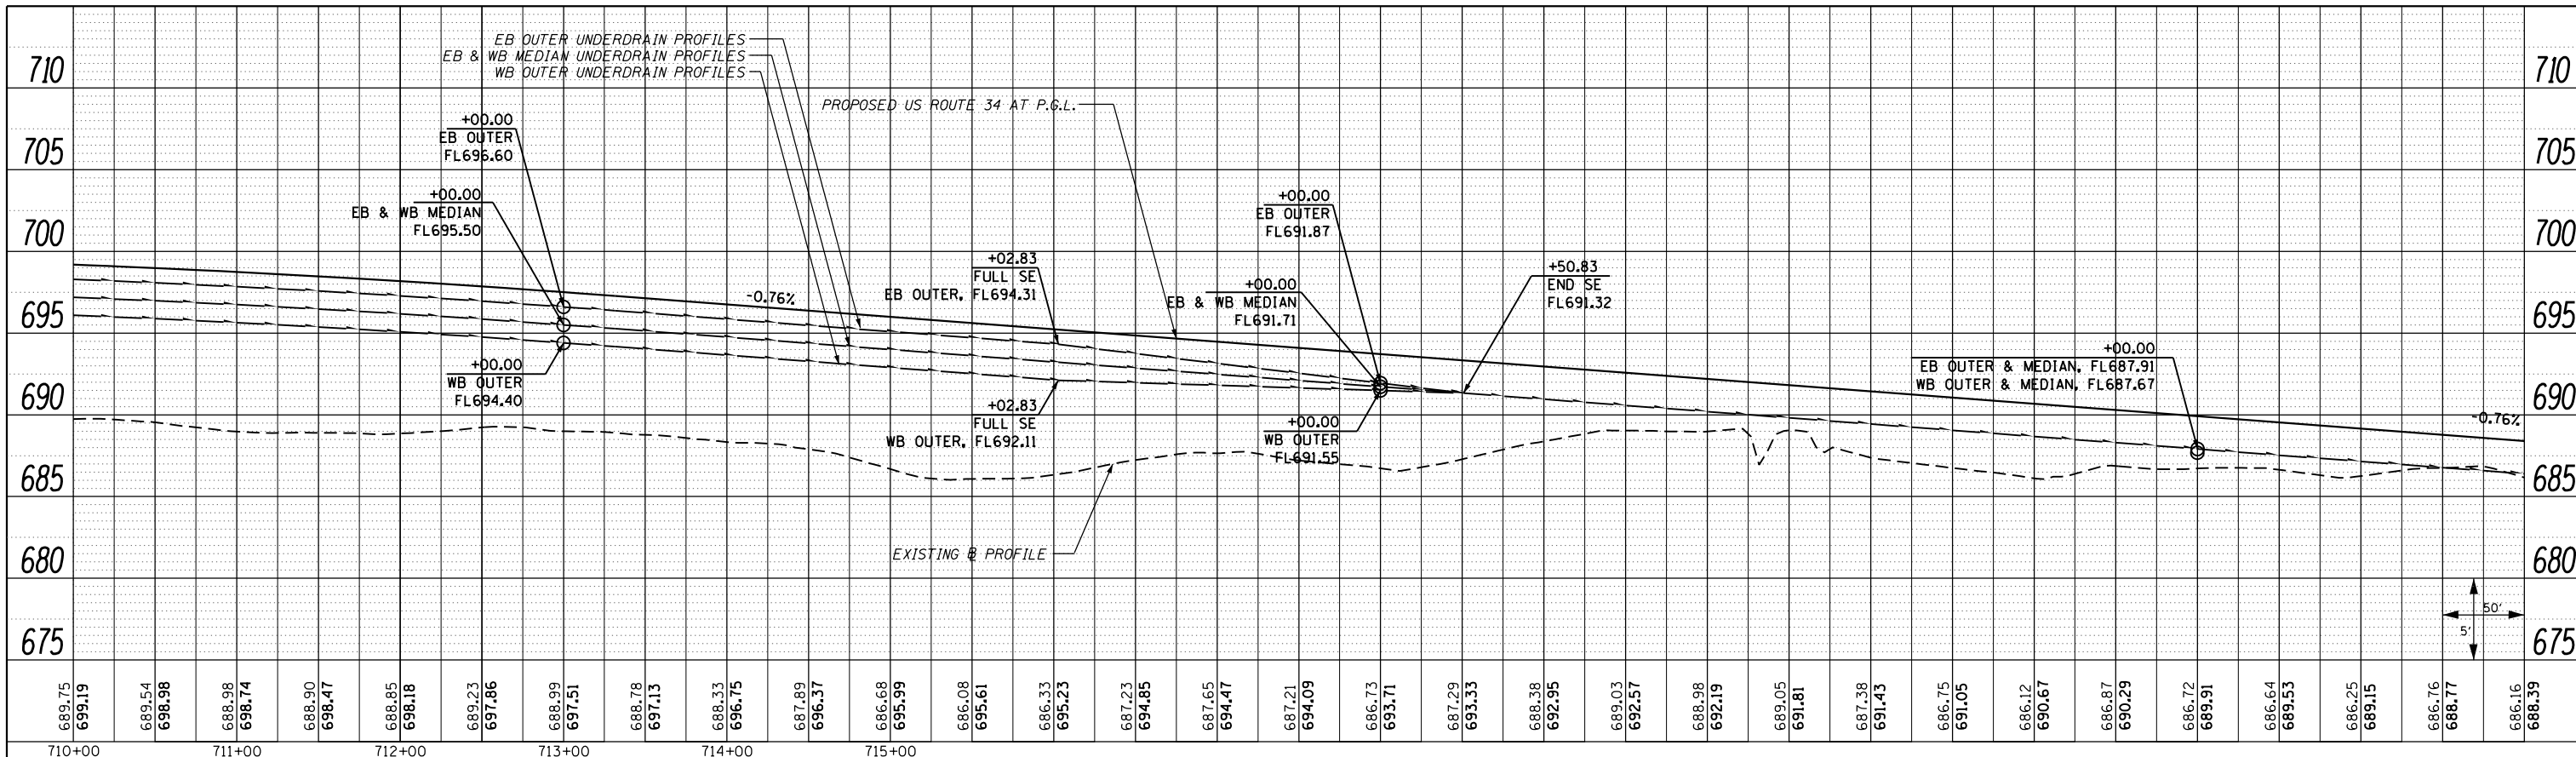

PIPE UNDERDRAIN LEGEND

- PIPE UNDERDRAIN OUTLET (AT EDGE OF PAVEMENT)
- PIPE UNDERDRAIN PROFILE

PROFILE	SURVEYED	DATE
	PLOTTED	
	GRADES CHECKED	
	STRUCTURE NOTATIONS CHECKED	
	NO. _____	

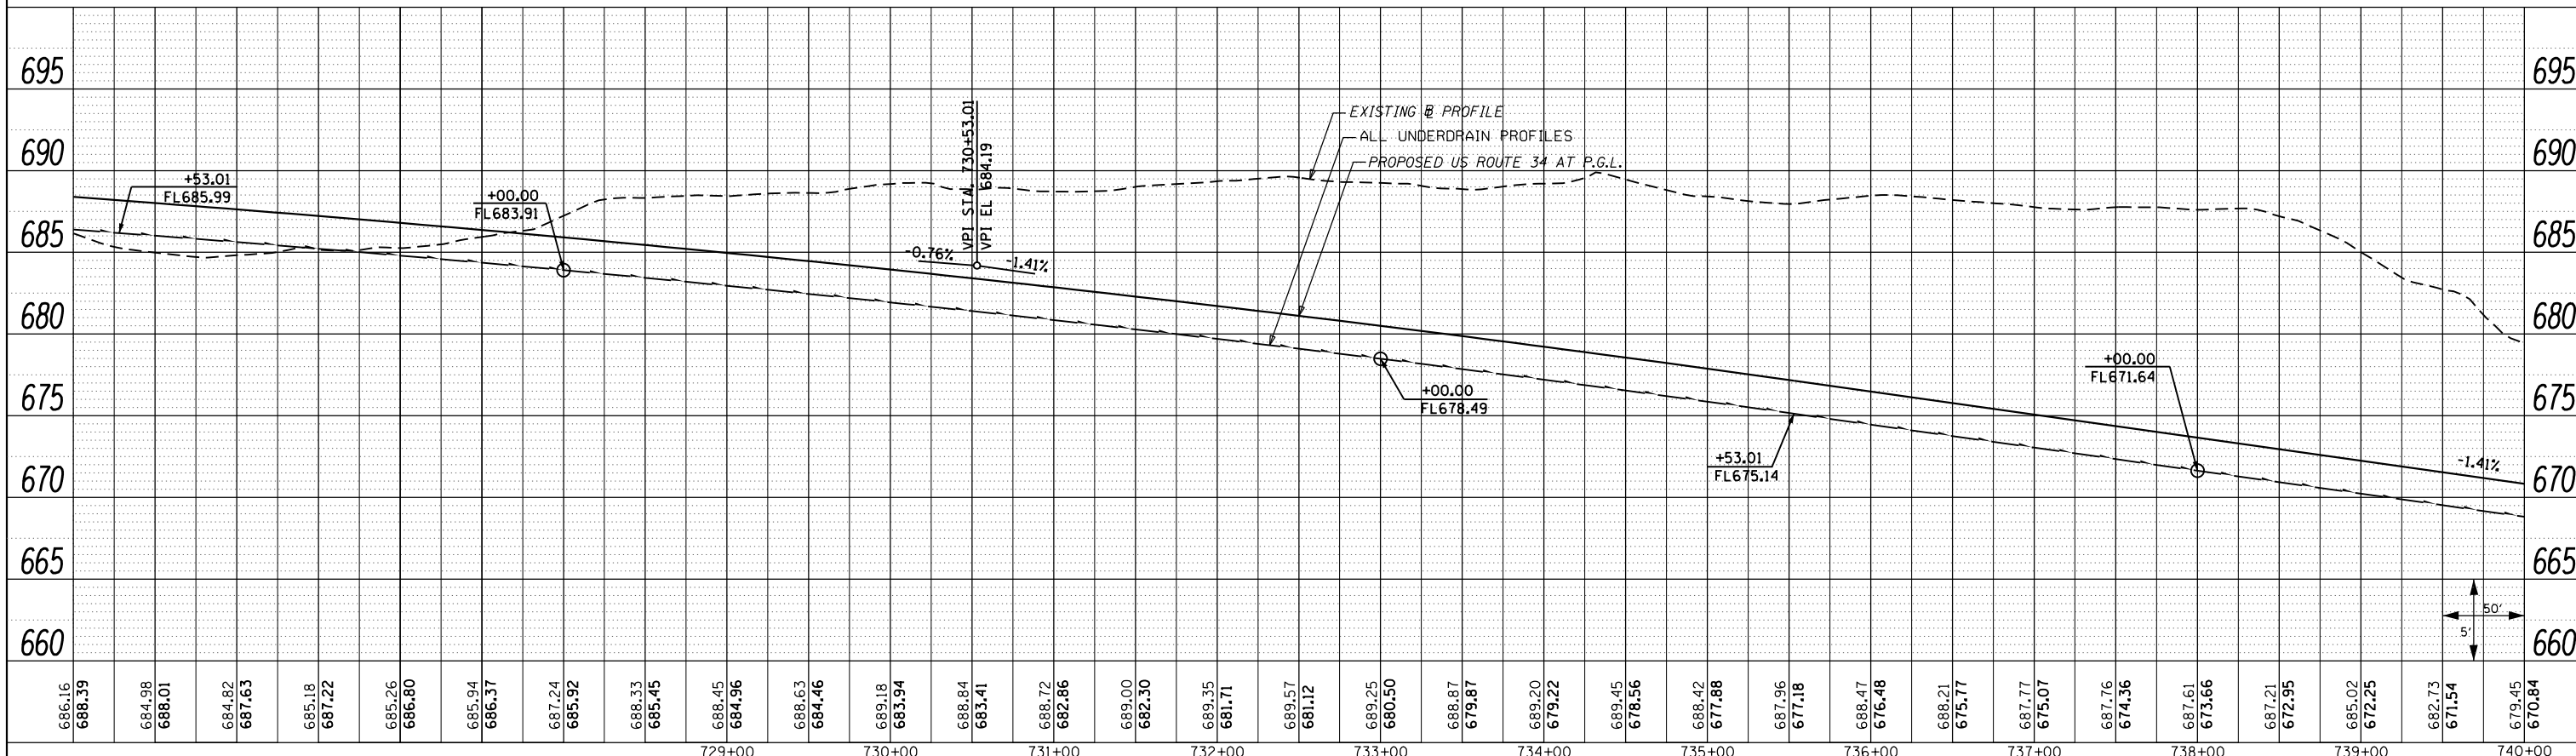

FILE NAME =	USER NAME = zech1	DESIGNED - DBS	REVISED -	<b>STATE OF ILLINOIS</b> <b>DEPARTMENT OF TRANSPORTATION</b>	<b>PIPE UNDERDRAIN PROFILES</b> <b>US ROUTE 34</b>		F.A.P. RTE.	SECTION	COUNTY	TOTAL SHEETS	SHEET NO.	
D468409-SHT-08-UDRAIN-US34.dgn		DRAWN - PSBA	REVISED -		SCALE: 1" = 50'	SHEET NO. 8 OF 17 SHEETS	STA. 710+00.00 TO STA. 740+00.00	313	7-2 ; 6-1	HENDERSON	976	344
		CHECKED - CSB	REVISED -		CONTRACT NO. 68409							
		DATE - 10/2012	REVISED -		ILLINOIS FED. AID PROJECT							