



PLAN	SURVEYED	DATE
	PLOTTED	
	NOTE BOOK	
	NO.	
	CHECKED	
	FILE NAME	

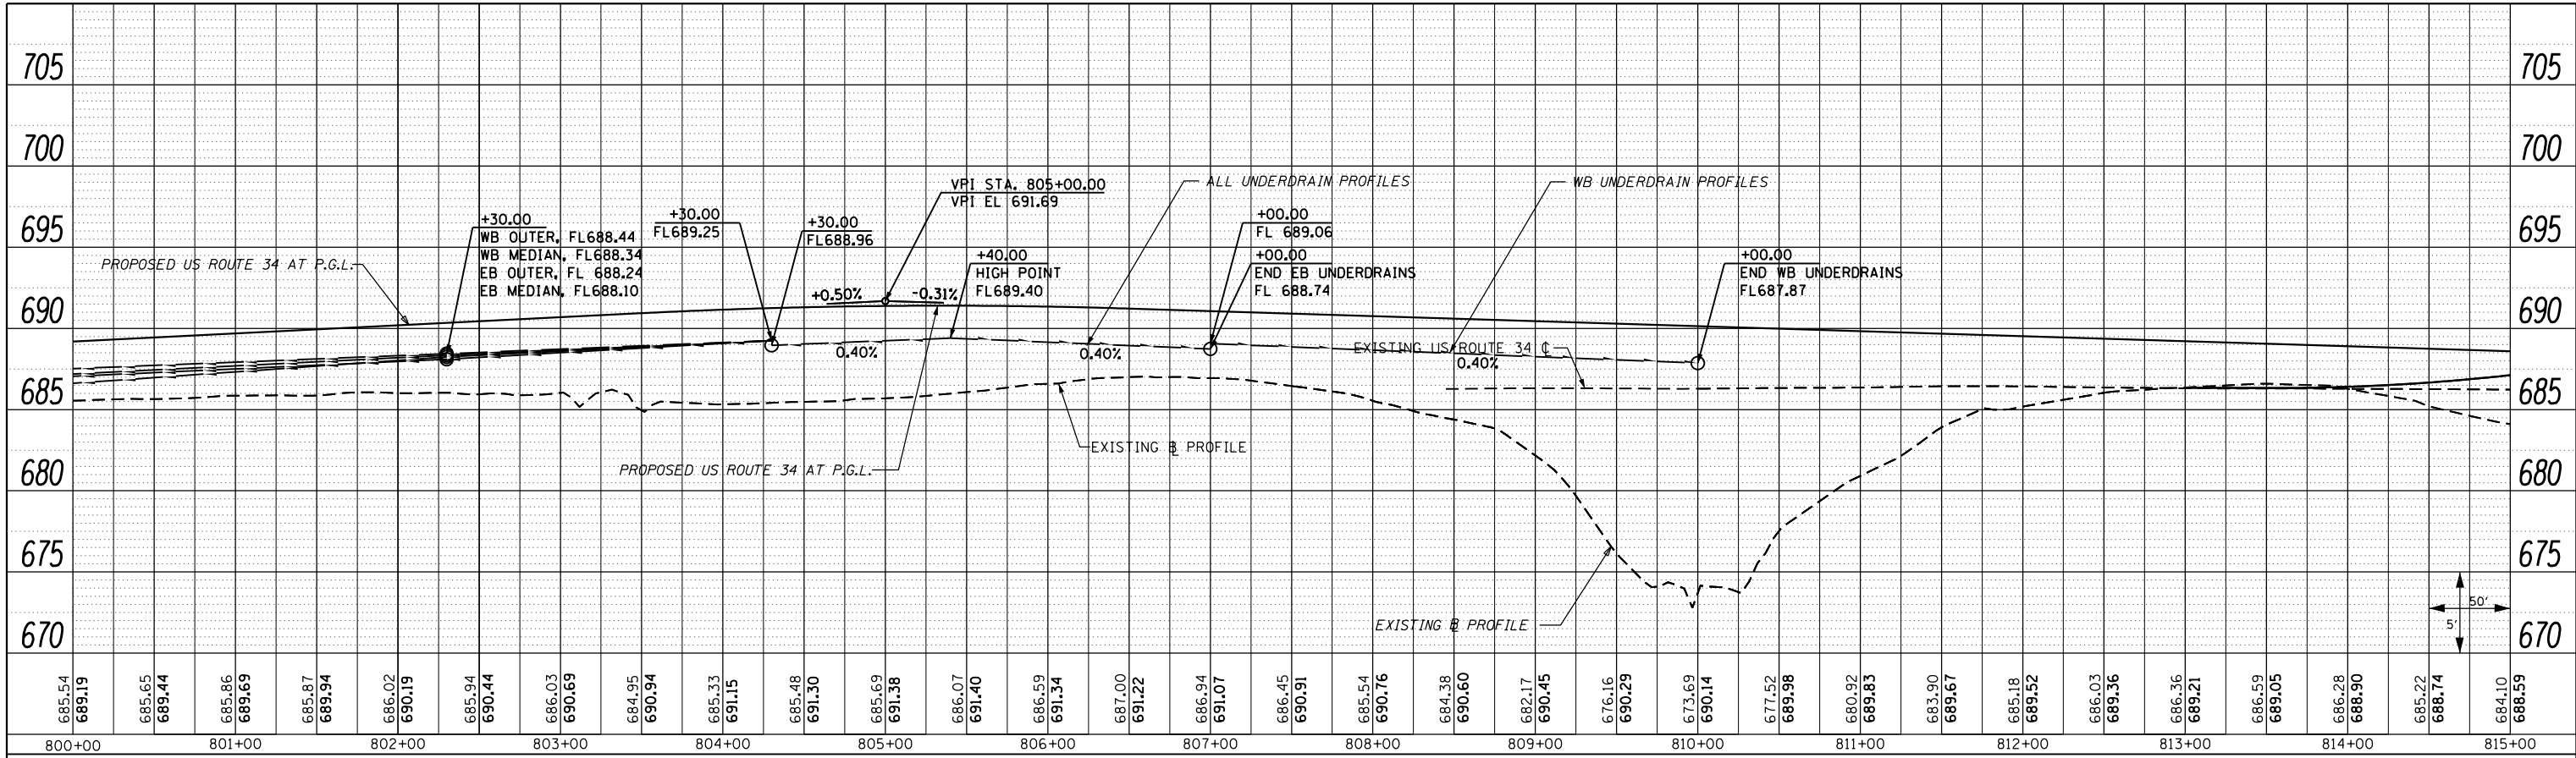

PROFILE	SURVEYED	DATE
	PLOTTED	
	GRADES CHECKED	
	NO.	
	STRUCTURE	
	NOTATIONS	

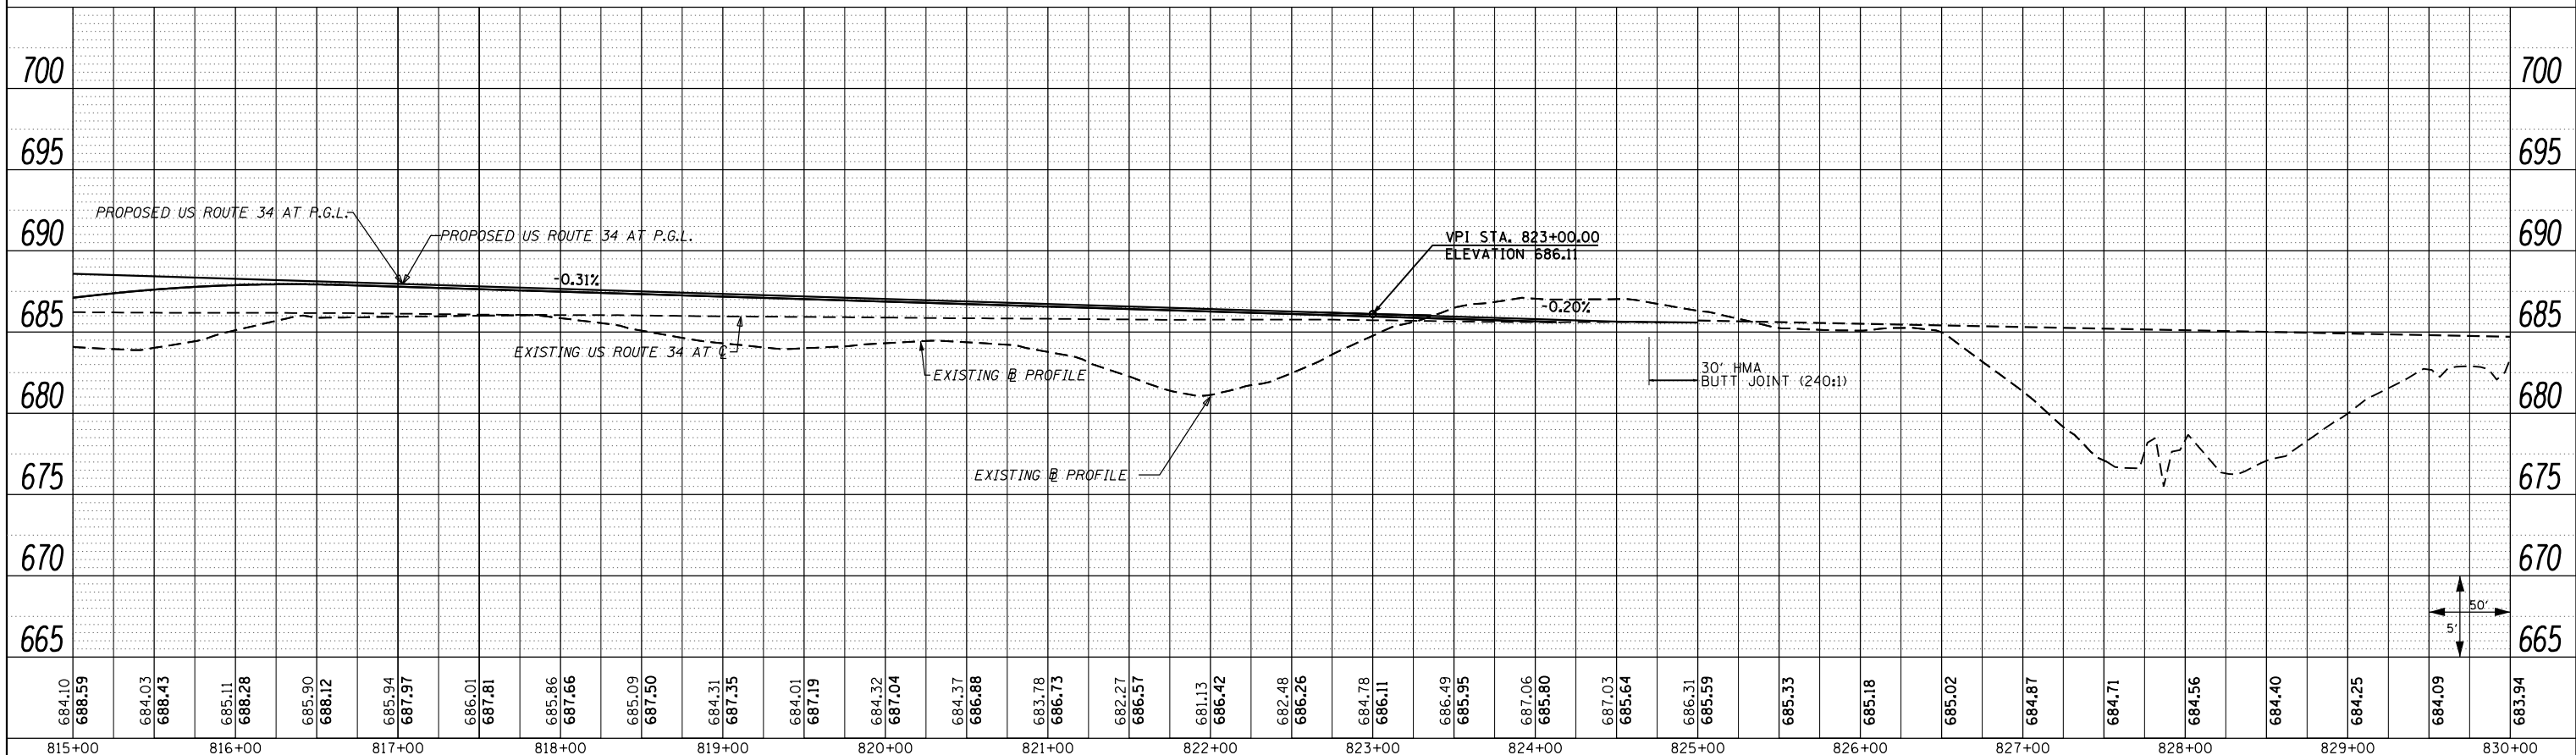

FILE NAME =	USER NAME = zech1	DESIGNED - DBS	REVISED -	STATE OF ILLINOIS DEPARTMENT OF TRANSPORTATION	PIPE UNDERDRAIN PROFILES US ROUTE 34			F.A.P. RTE.	SECTION	COUNTY	TOTAL SHEETS	SHEET NO.
D468409-SHT-11-UDRAIN-US34.dgn		DRAWN - PSBA	REVISED -		313	7-2 ; 6-1	HENDERSON	976	347	CONTRACT NO. 68409		
		CHECKED - CSB	REVISED -		SCALE: 1" = 50'			SHEET NO. 11 OF 17 SHEETS			STA. 800+00.00 TO STA. 830+00.00	
		DATE - 10/16/2012	REVISED -		ILLINOIS FED. AID PROJECT							