



PLAN	SURVEYED	DATE
	PLOTTED	
	ALIGNED	
	CHECKED	
	DESIGNED	
	FILE NAME	
	NO.	

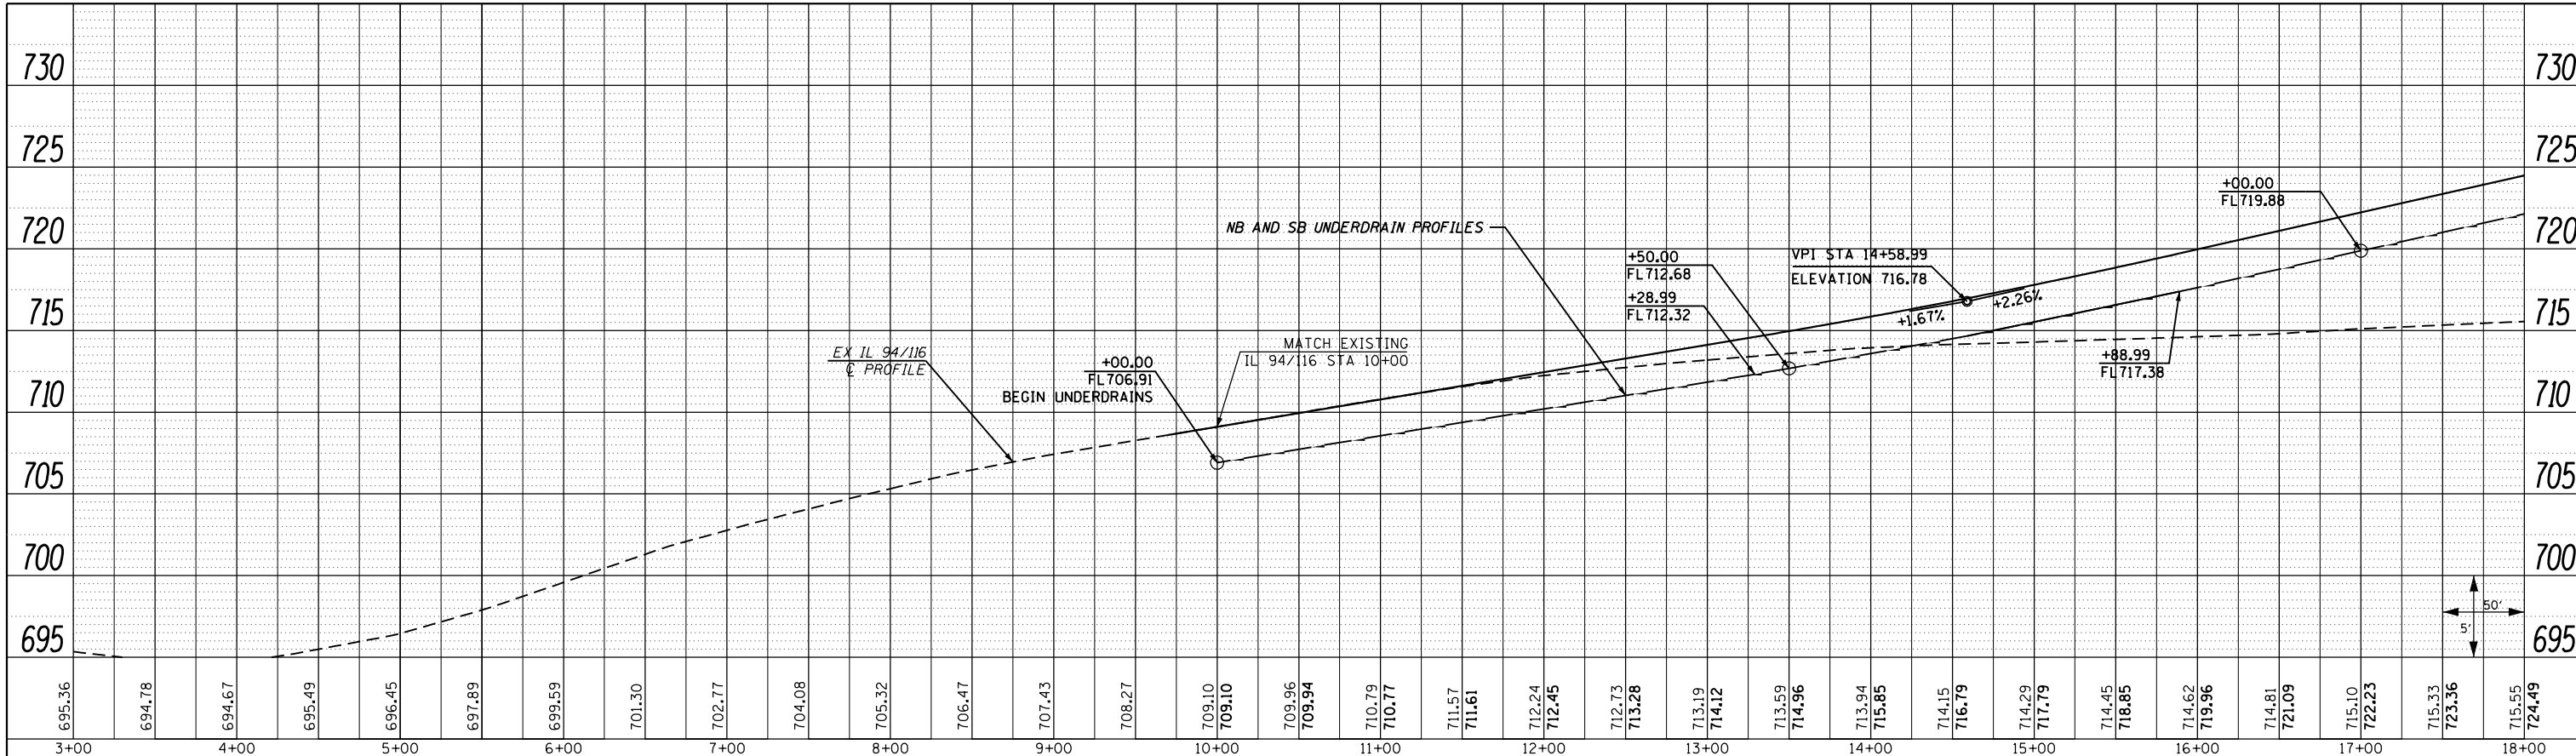

PIPE UNDERDRAIN LEGEND

- PIPE UNDERDRAIN OUTLET (AT EDGE OF PAVEMENT)
- PIPE UNDERDRAIN PROFILE

PROFILE	SURVEYED	DATE
	PLOTTED	
	GRADES CHECKED	
	STRUCTURE NOTATIONS OK'D	
	NO.	

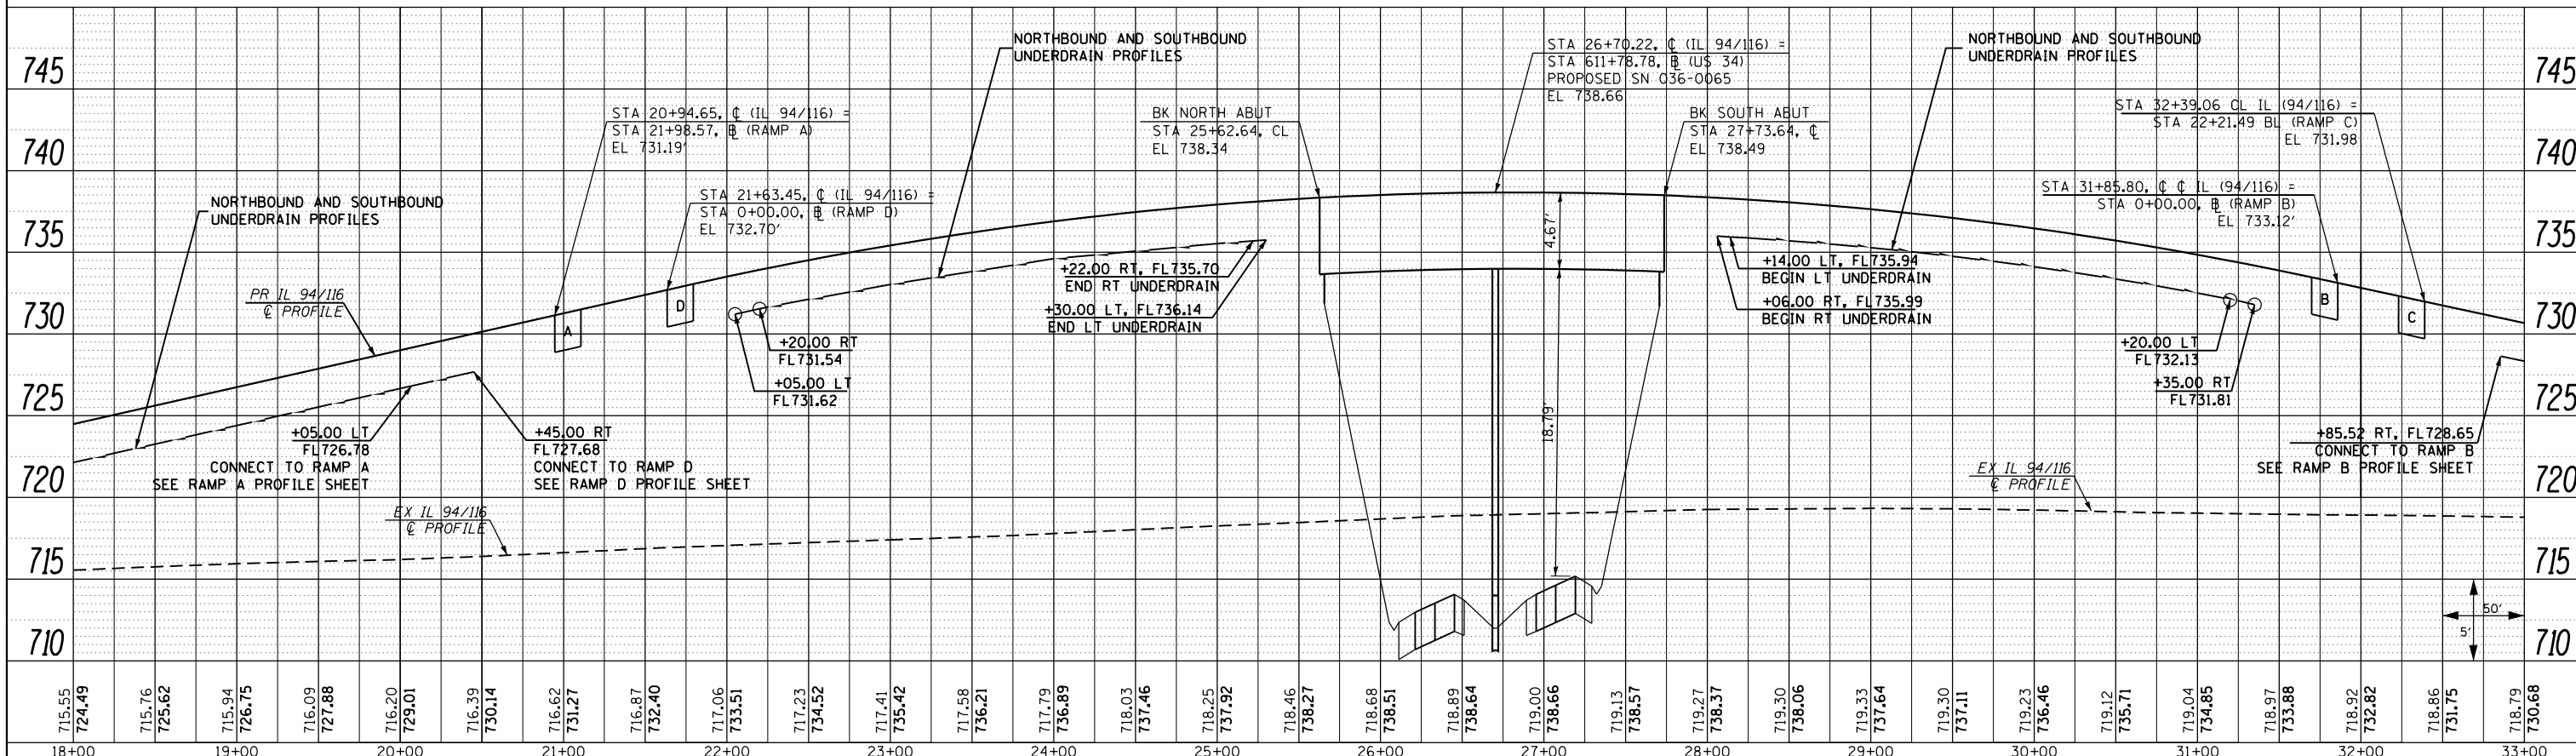

STATE OF ILLINOIS
DEPARTMENT OF TRANSPORTATION

PIPE UNDERDRAIN PROFILES
IL ROUTE 94 / 116

FILE NAME = D468409-SHT-12-UDRAIN-IL94.dgn	USER NAME = zech1	DESIGNED - DBS	REVISED -	SCALE: 1" = 50'	SHEET NO. 12 OF 17 SHEETS	STA. 3+00.00 TO STA. 33+00.00	F.A.P. RT. = 313	SECTION = 7-2 ; 6-1	COUNTY = HENDERSON	TOTAL SHEETS = 976	SHEET NO. = 348			
	PLOT SCALE = 100.0000' / in.	CHECKED - CSB	REVISED -				CONTRACT NO. 68409			ILLINOIS FED. AID PROJECT				
	PLOT DATE = 10/16/2012	DATE = 10/2012	REVISED -											