



PLAN	SURVEYED	DATE
	PLOTTED	
	GRADES CHECKED	
	STRUCTURE NOTATIONS CHECKED	
	NOTE BOOK NO.	
	CHECKED	
	FILE NAME	

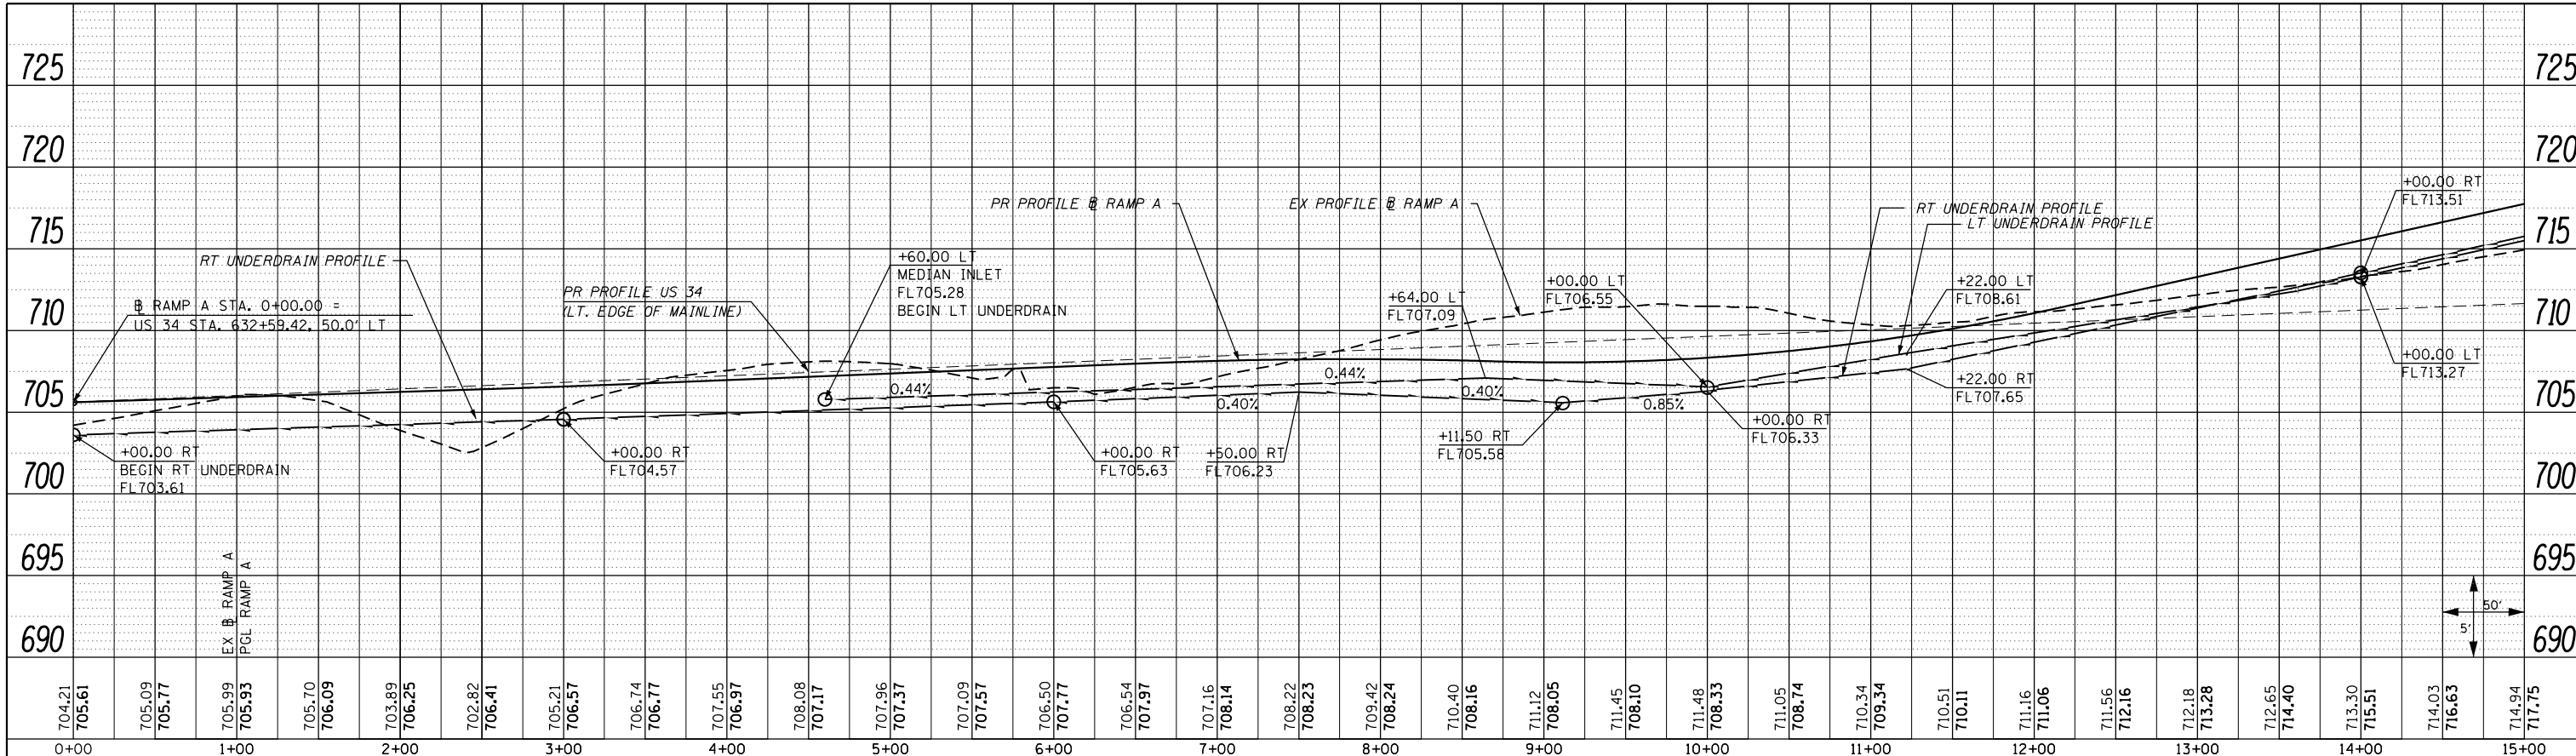

PIPE UNDERDRAIN LEGEND

- PIPE UNDERDRAIN OUTLET (AT EDGE OF PAVEMENT)
- PIPE UNDERDRAIN PROFILE

PROFILE	SURVEYED	DATE
	PLOTTED	
	GRADES CHECKED	
	STRUCTURE NOTATIONS CHECKED	
	NOTE BOOK NO.	
	CHECKED	
	FILE NAME	

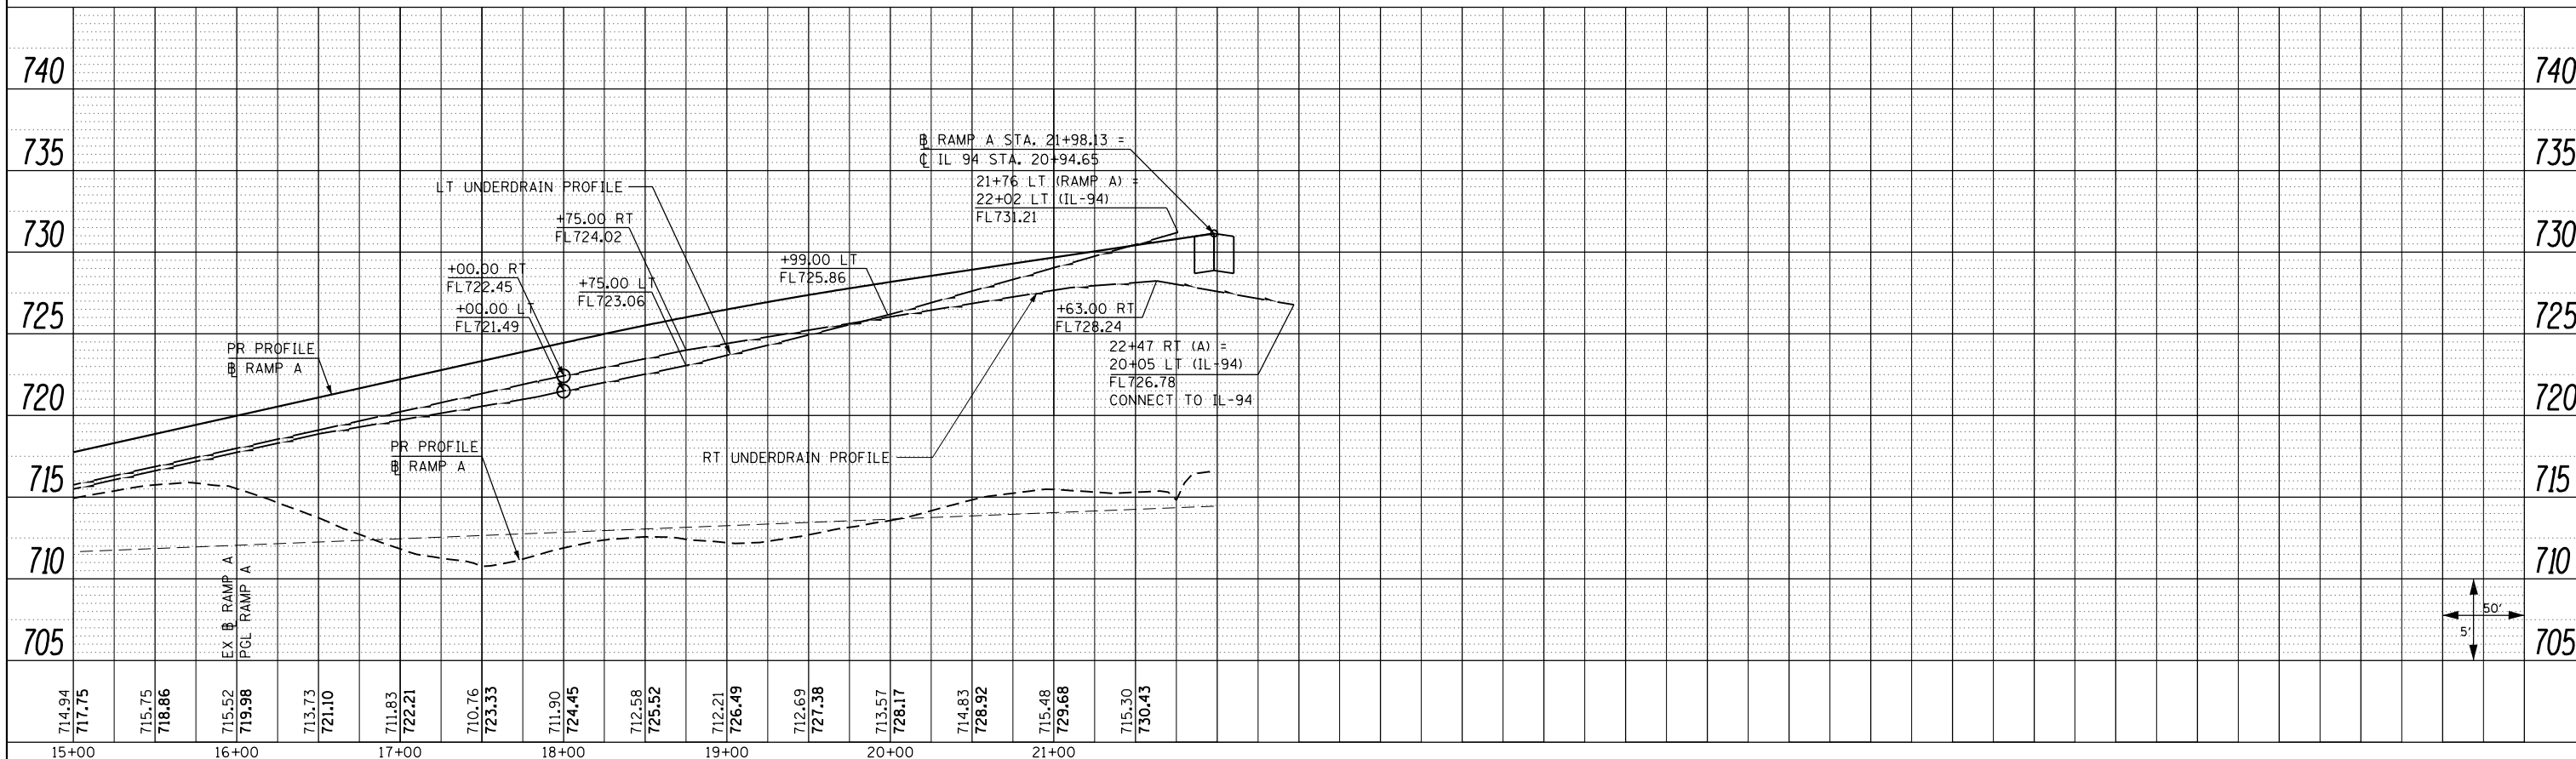

FILE NAME = D468409-SHT-14-UDRAIN-RAMPA.dgn

USER NAME = zechl
 DESIGNED - DBS
 DRAWN - PSBA
 CHECKED - CSB
 DATE - 10/2012

REVISED -
 REVISED -
 REVISED -
 REVISED -

STATE OF ILLINOIS
 DEPARTMENT OF TRANSPORTATION

PIPE UNDERDRAIN PROFILES
 RAMP A

SCALE: 1" = 50' SHEET NO. 14 OF 17 SHEETS STA. 0+00.00 TO STA. 21+98.13

F.A.P. RTE.	SECTION	COUNTY	TOTAL SHEETS	SHEET NO.
313	7-2 ; 6-1	HENDERSON	976	350
CONTRACT NO. 68409				
ILLINOIS FED. AID PROJECT				