
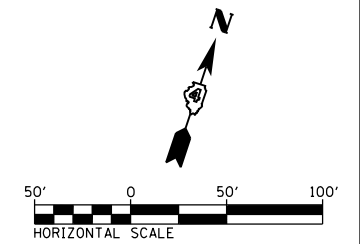


- PAVEMENT MARKING LEGEND**
- ① MODIFIED URETHANE PAVEMENT MARKING - LETTERS & SYMBOLS
  - ② MODIFIED URETHANE PAVEMENT MARKING - LINE 4" WHITE SOLID
  - ③ MODIFIED URETHANE PAVEMENT MARKING - LINE 4" YELLOW SOLID
  - ④ MODIFIED URETHANE PAVEMENT MARKING - LINE 4" YELLOW SOLID (DOUBLE LINE)
  - ⑤ MODIFIED URETHANE PAVEMENT MARKING - LINE 4" YELLOW SKIP DASH
  - ⑥ PREFORMED PLASTIC PAVEMENT MARKING - LINE 6" WHITE SKIP DASH
  - ⑦ MODIFIED URETHANE PAVEMENT MARKING - LINE 8" WHITE SOLID
  - ⑧ MODIFIED URETHANE PAVEMENT MARKING - LINE 8" WHITE DOTTED
  - ⑨ MODIFIED URETHANE PAVEMENT MARKING - LINE 12" WHITE SOLID
  - ⑩ MODIFIED URETHANE PAVEMENT MARKING - LINE 12" YELLOW SOLID
  - ⑪ MODIFIED URETHANE PAVEMENT MARKING - LINE 24" WHITE SOLID (STOP BAR)
- PAVEMENT MARKING SHALL BE IN ACCORDANCE WITH DISTRICT CADD STANDARDS - 780001-D4

- RAISED REFLECTIVE PAVEMENT MARKERS (RRPM) LEGEND**
- ① △ ONE-WAY CRYSTAL MARKER AT 80' CENTERS
  - ② △ ONE-WAY CRYSTAL MARKER AT 40' CENTERS
  - ③ △ ONE-WAY CRYSTAL MARKER AT 20' CENTERS
  - ④ ▲ ONE-WAY AMBER MARKER AT 40' CENTERS
  - ⑤ ▲ ONE-WAY AMBER MARKER AT 20' CENTERS
  - ⑥ ◆ TWO-WAY AMBER MARKER
  - ⑦ ◆ TWO-WAY CRYSTAL / RED MARKER
  - ⑧ ◆ TWO-WAY AMBER / RED MARKER
- SIGN POST LEGEND**
- WOOD POST LENGTH
  - OFFSET FROM EOP

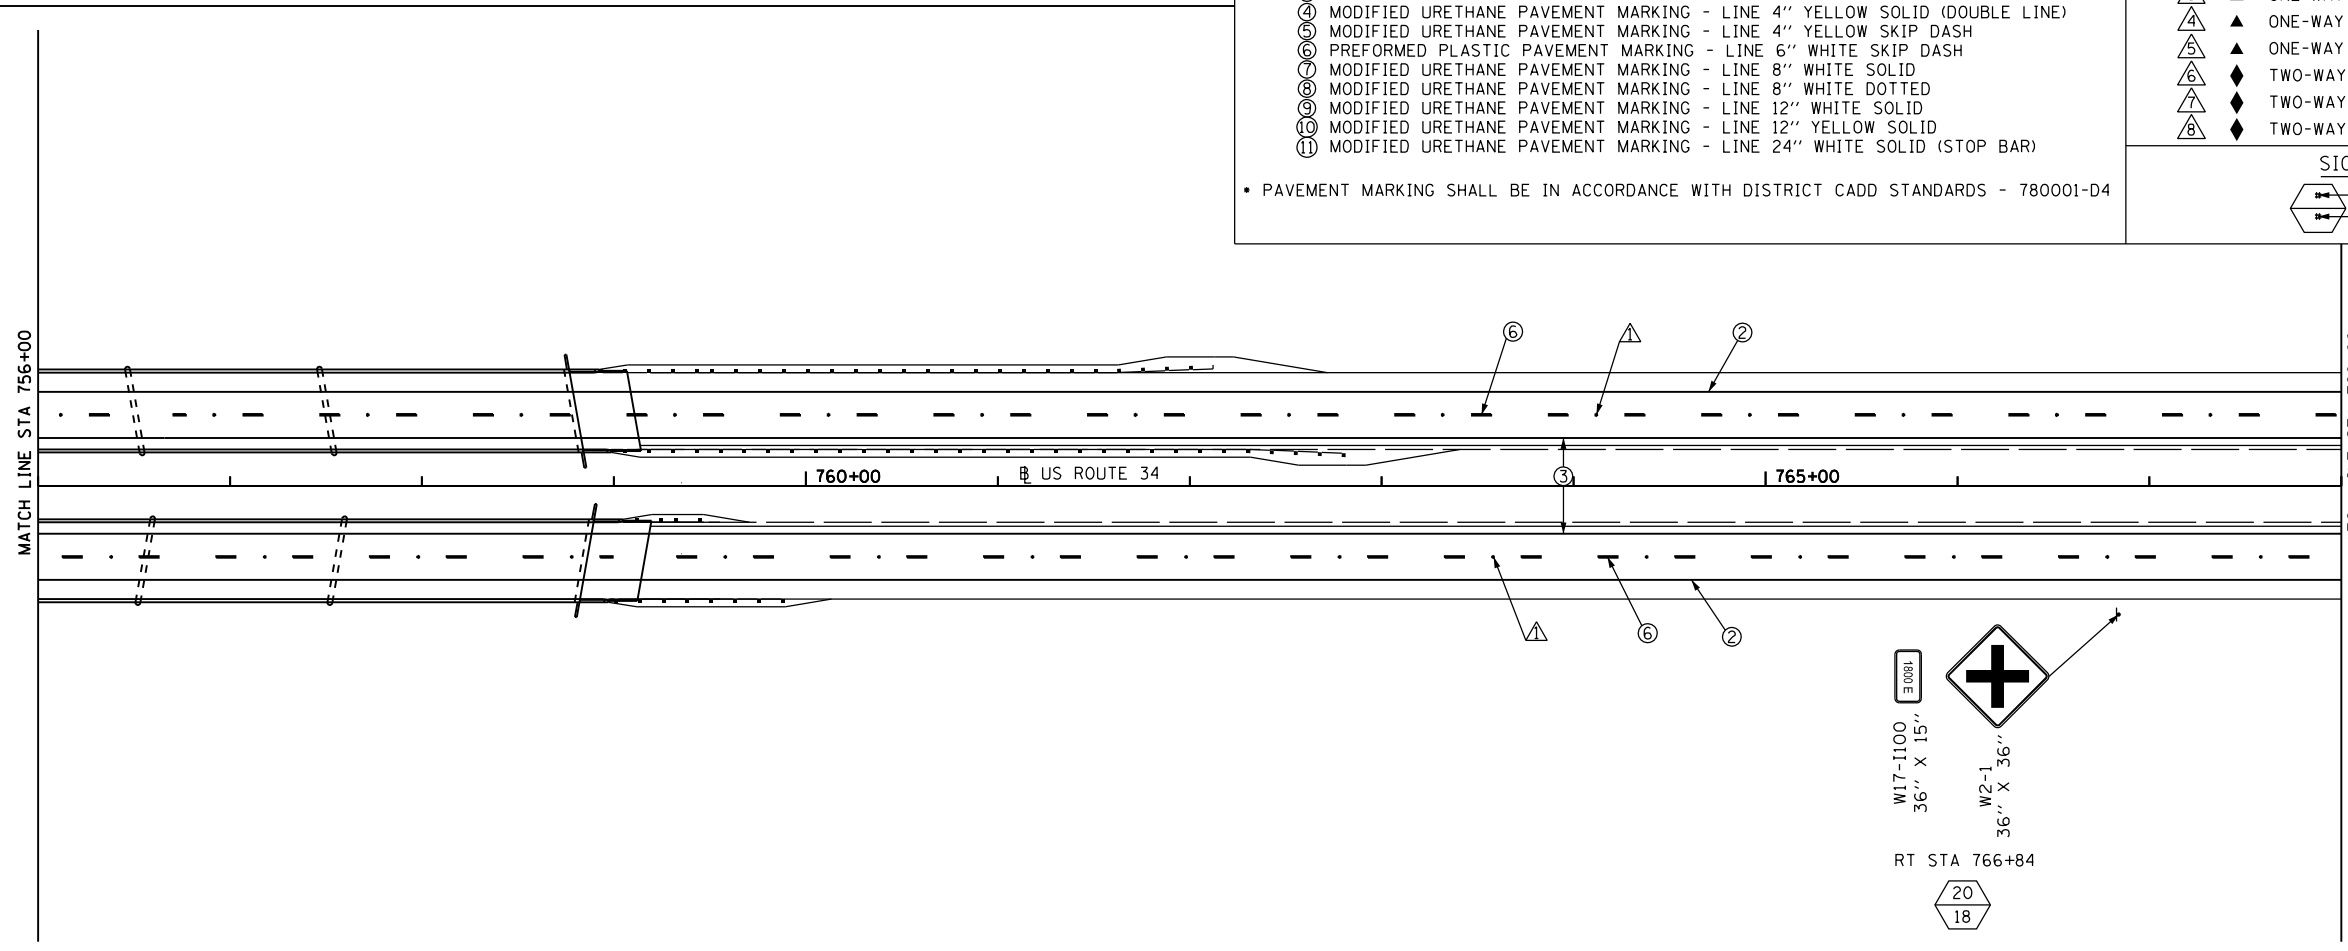

FILE NAME = D468409-SHT-09-PMK-US34.dgn	USER NAME = zach1	DESIGNED - DBS	REVISED -	<b>STATE OF ILLINOIS DEPARTMENT OF TRANSPORTATION</b>	<b>PAVEMENT MARKING &amp; SIGNING US ROUTE 34</b>			F.A.P. RTE. 313	SECTION 7-2 ; 6-1	COUNTY HENDERSON	TOTAL SHEETS 976	SHEET NO. 397
	PLOT SCALE = 100.0000' / 1" =	CHECKED - CSB	REVISED -		SCALE: 1" = 50'	SHEET NO. 9 OF 24 SHEETS	STA. 744+00 TO STA. 768+00	CONTRACT NO. 68409				
	PLOT DATE = 10/16/2012	DATE - 10/2012	REVISED -		ILLINOIS FED. AID PROJECT							