
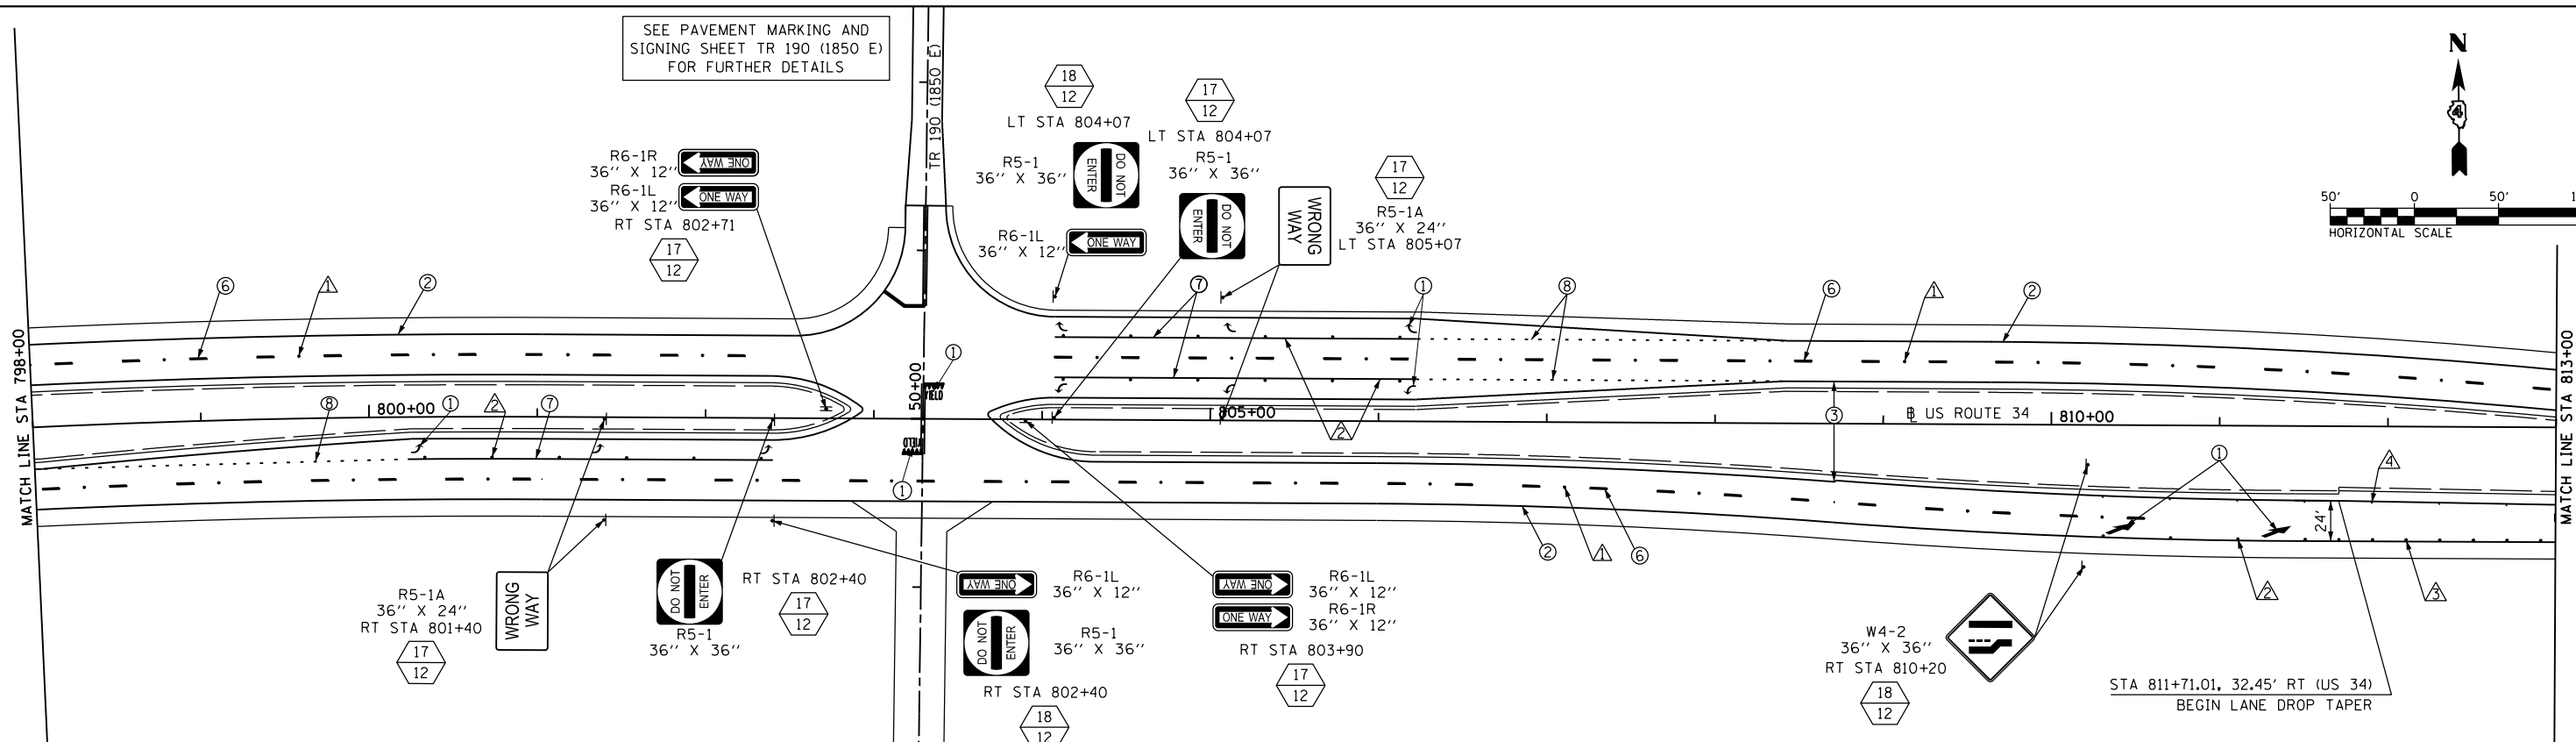


SEE PAVEMENT MARKING AND SIGNING SHEET TR 190 (1850 E) FOR FURTHER DETAILS

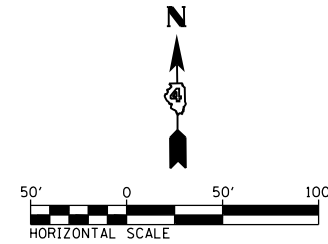

PAVEMENT MARKING LEGEND		RAISED REFLECTIVE PAVEMENT MARKERS (RRPM) LEGEND	
①	MODIFIED URETHANE PAVEMENT MARKING - LETTERS & SYMBOLS	△	ONE-WAY CRYSTAL MARKER AT 80' CENTERS
②	MODIFIED URETHANE PAVEMENT MARKING - LINE 4" WHITE SOLID	△	ONE-WAY CRYSTAL MARKER AT 40' CENTERS
③	MODIFIED URETHANE PAVEMENT MARKING - LINE 4" YELLOW SOLID	△	ONE-WAY CRYSTAL MARKER AT 20' CENTERS
④	MODIFIED URETHANE PAVEMENT MARKING - LINE 4" YELLOW SOLID (DOUBLE LINE)	▲	ONE-WAY AMBER MARKER AT 40' CENTERS
⑤	MODIFIED URETHANE PAVEMENT MARKING - LINE 4" YELLOW SKIP DASH	▲	ONE-WAY AMBER MARKER AT 20' CENTERS
⑥	PREFORMED PLASTIC PAVEMENT MARKING - LINE 6" WHITE SKIP DASH	▲	TWO-WAY AMBER MARKER
⑦	MODIFIED URETHANE PAVEMENT MARKING - LINE 8" WHITE SOLID	◆	TWO-WAY CRYSTAL / RED MARKER
⑧	MODIFIED URETHANE PAVEMENT MARKING - LINE 8" WHITE DOTTED	◆	TWO-WAY AMBER / RED MARKER
⑨	MODIFIED URETHANE PAVEMENT MARKING - LINE 12" WHITE SOLID		
⑩	MODIFIED URETHANE PAVEMENT MARKING - LINE 12" YELLOW SOLID		
⑪	MODIFIED URETHANE PAVEMENT MARKING - LINE 24" WHITE SOLID (STOP BAR)		

• PAVEMENT MARKING SHALL BE IN ACCORDANCE WITH DISTRICT CADD STANDARDS - 780001-D4

SIGN POST LEGEND	
—	WOOD POST LENGTH
—	OFFSET FROM EOP

