

**PAVEMENT MARKING LEGEND**

- ① MODIFIED URETHANE PAVEMENT MARKING - LETTERS & SYMBOLS
- ② MODIFIED URETHANE PAVEMENT MARKING - LINE 4" WHITE SOLID
- ③ MODIFIED URETHANE PAVEMENT MARKING - LINE 4" YELLOW SOLID
- ④ MODIFIED URETHANE PAVEMENT MARKING - LINE 4" YELLOW SOLID (DOUBLE LINE)
- ⑤ MODIFIED URETHANE PAVEMENT MARKING - LINE 4" YELLOW SKIP DASH
- ⑥ PREFORMED PLASTIC PAVEMENT MARKING - LINE 6" WHITE SKIP DASH
- ⑦ MODIFIED URETHANE PAVEMENT MARKING - LINE 8" WHITE SOLID
- ⑧ MODIFIED URETHANE PAVEMENT MARKING - LINE 8" WHITE DOTTED
- ⑨ MODIFIED URETHANE PAVEMENT MARKING - LINE 12" WHITE SOLID
- ⑩ MODIFIED URETHANE PAVEMENT MARKING - LINE 12" YELLOW SOLID
- ⑪ MODIFIED URETHANE PAVEMENT MARKING - LINE 24" WHITE SOLID (STOP BAR)



• PAVEMENT MARKING SHALL BE IN ACCORDANCE WITH DISTRICT CADD STANDARDS - 780001-D4

**RAISED REFLECTIVE PAVEMENT MARKERS (RRPM) LEGEND**

△	△ ONE-WAY CRYSTAL MARKER AT 80' CENTERS
△	△ ONE-WAY CRYSTAL MARKER AT 40' CENTERS
△	△ ONE-WAY CRYSTAL MARKER AT 20' CENTERS
▲	▲ ONE-WAY AMBER MARKER AT 40' CENTERS
▲	▲ ONE-WAY AMBER MARKER AT 20' CENTERS
◆	◆ TWO-WAY AMBER MARKER
◆	◆ TWO-WAY CRYSTAL / RED MARKER
◆	◆ TWO-WAY AMBER / RED MARKER

**SIGN POST LEGEND**

⬆	WOOD POST LENGTH
⬆	OFFSET FROM EOP

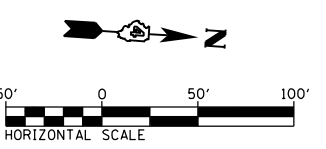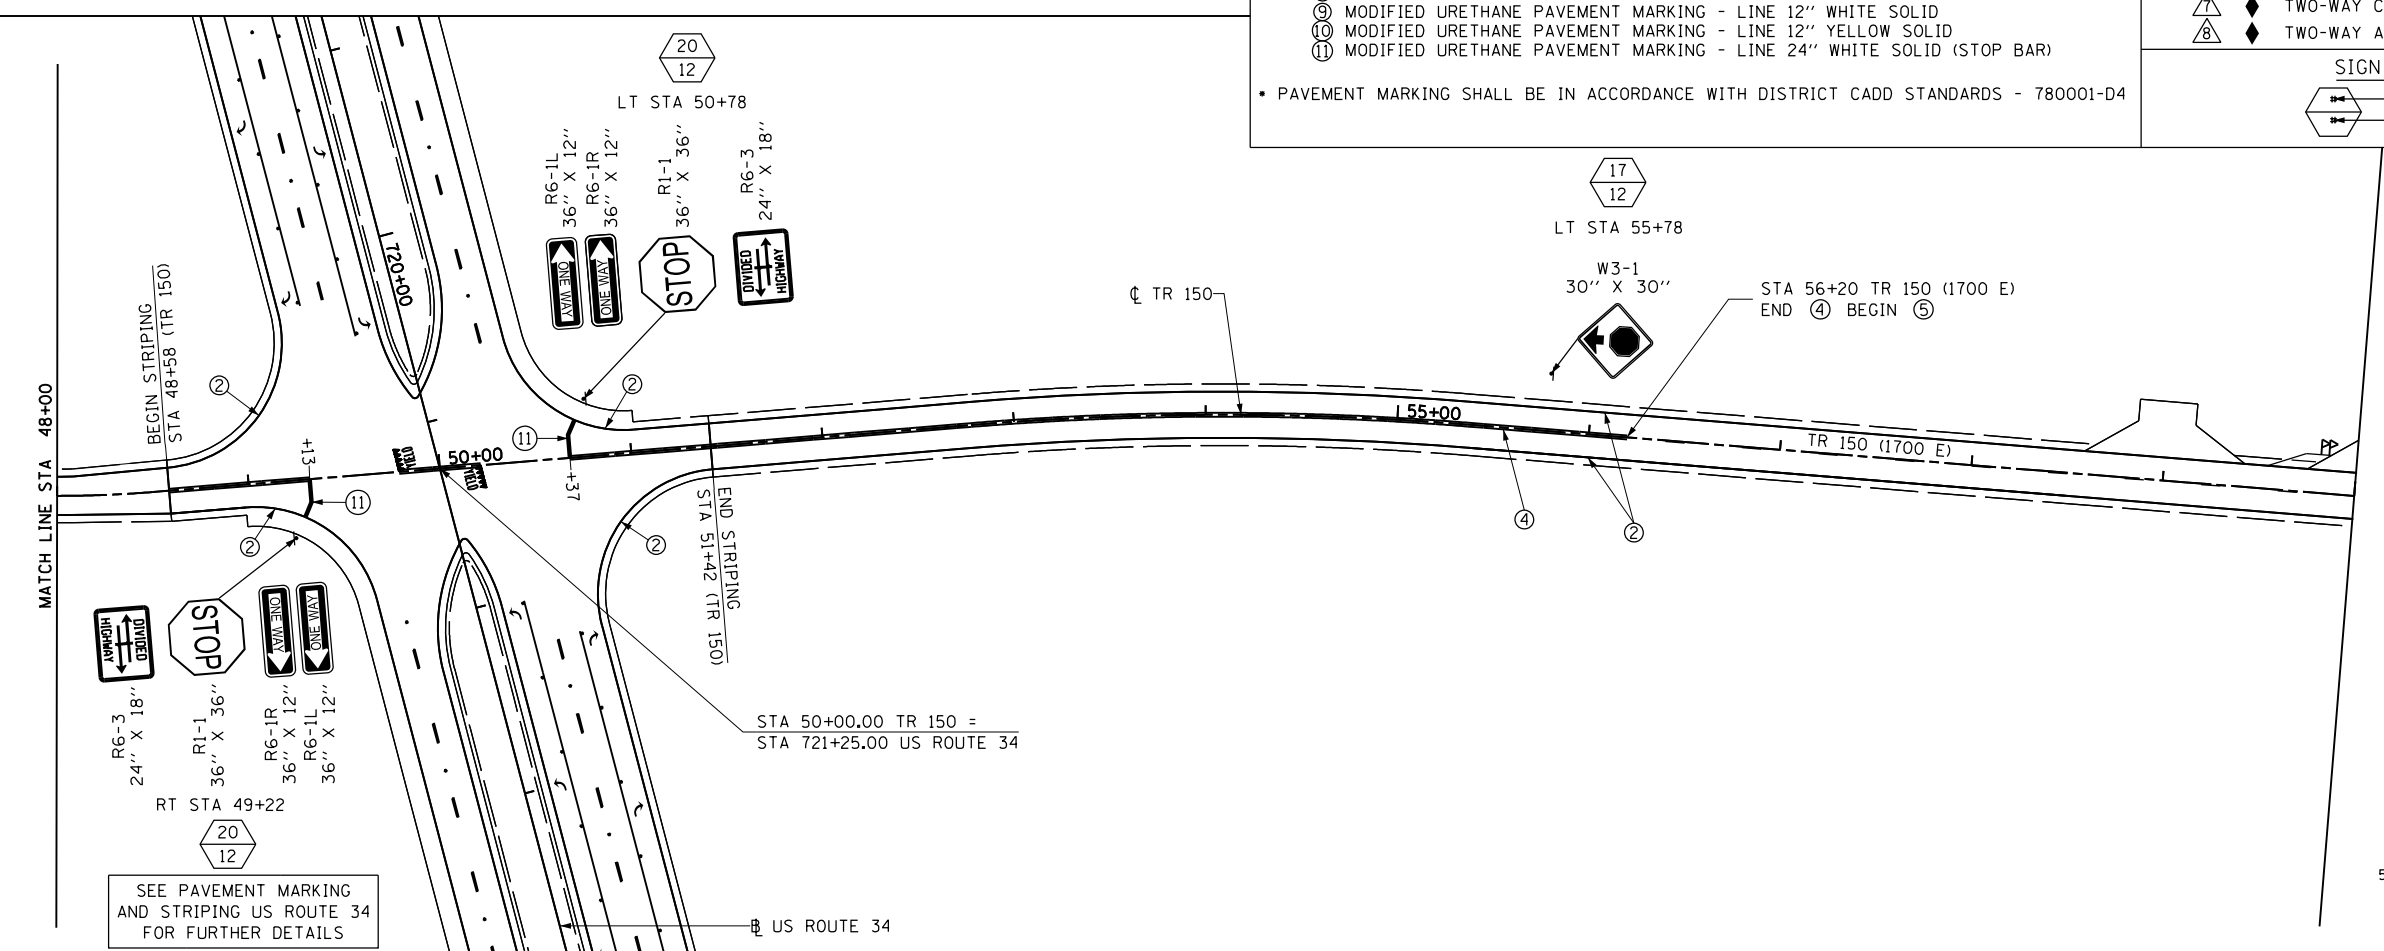

FILE NAME = D468409-SHT-21-PMK-TR150-01.dgn	USER NAME = zachl	DESIGNED - DBS	REVISED -	<b>STATE OF ILLINOIS DEPARTMENT OF TRANSPORTATION</b>	<b>PAVEMENT MARKING AND SIGNING TR 150 (1700 E)</b>	F.A.P. RTE. 313	SECTION 7-2 ; 6-1	COUNTY HENDERSON	TOTAL SHEETS 976	SHEET NO. 409	
PLOT SCALE = 100.0000' / in.						SCALE: 1" = 50'		SHEET NO. 21 OF 24 SHEETS		CONTRACT NO. 68409	
PLOT DATE = 10/16/2012						DATE = 10/2012		STA. 39+00 TO STA. 60+00		ILLINOIS FED. AID PROJECT	
ILLINOIS FED. AID PROJECT											