

SEE PAVEMENT MARKING AND STRIPING US ROUTE 34 FOR FURTHER DETAILS

PAVEMENT MARKING LEGEND

- ① MODIFIED URETHANE PAVEMENT MARKING - LETTERS & SYMBOLS
- ② MODIFIED URETHANE PAVEMENT MARKING - LINE 4" WHITE SOLID
- ③ MODIFIED URETHANE PAVEMENT MARKING - LINE 4" YELLOW SOLID
- ④ MODIFIED URETHANE PAVEMENT MARKING - LINE 4" YELLOW SOLID (DOUBLE LINE)
- ⑤ MODIFIED URETHANE PAVEMENT MARKING - LINE 4" YELLOW SKIP DASH
- ⑥ PREFORMED PLASTIC PAVEMENT MARKING - LINE 6" WHITE SKIP DASH
- ⑦ MODIFIED URETHANE PAVEMENT MARKING - LINE 8" WHITE SOLID
- ⑧ MODIFIED URETHANE PAVEMENT MARKING - LINE 8" WHITE DOTTED
- ⑨ MODIFIED URETHANE PAVEMENT MARKING - LINE 12" WHITE SOLID
- ⑩ MODIFIED URETHANE PAVEMENT MARKING - LINE 12" YELLOW SOLID
- ⑪ MODIFIED URETHANE PAVEMENT MARKING - LINE 24" WHITE SOLID (STOP BAR)


• PAVEMENT MARKING SHALL BE IN ACCORDANCE WITH DISTRICT CADD STANDARDS - 780001-D4

RAISED REFLECTIVE PAVEMENT MARKERS (RRPM) LEGEND


- ① △ ONE-WAY CRYSTAL MARKER AT 80' CENTERS
- ② △ ONE-WAY CRYSTAL MARKER AT 40' CENTERS
- ③ △ ONE-WAY CRYSTAL MARKER AT 20' CENTERS
- ④ ▲ ONE-WAY AMBER MARKER AT 40' CENTERS
- ⑤ ▲ ONE-WAY AMBER MARKER AT 20' CENTERS
- ⑥ ◆ TWO-WAY AMBER MARKER
- ⑦ ◆ TWO-WAY CRYSTAL / RED MARKER
- ⑧ ◆ TWO-WAY AMBER / RED MARKER

SIGN POST LEGEND

- WOOD POST LENGTH
- OFFSET FROM EOP

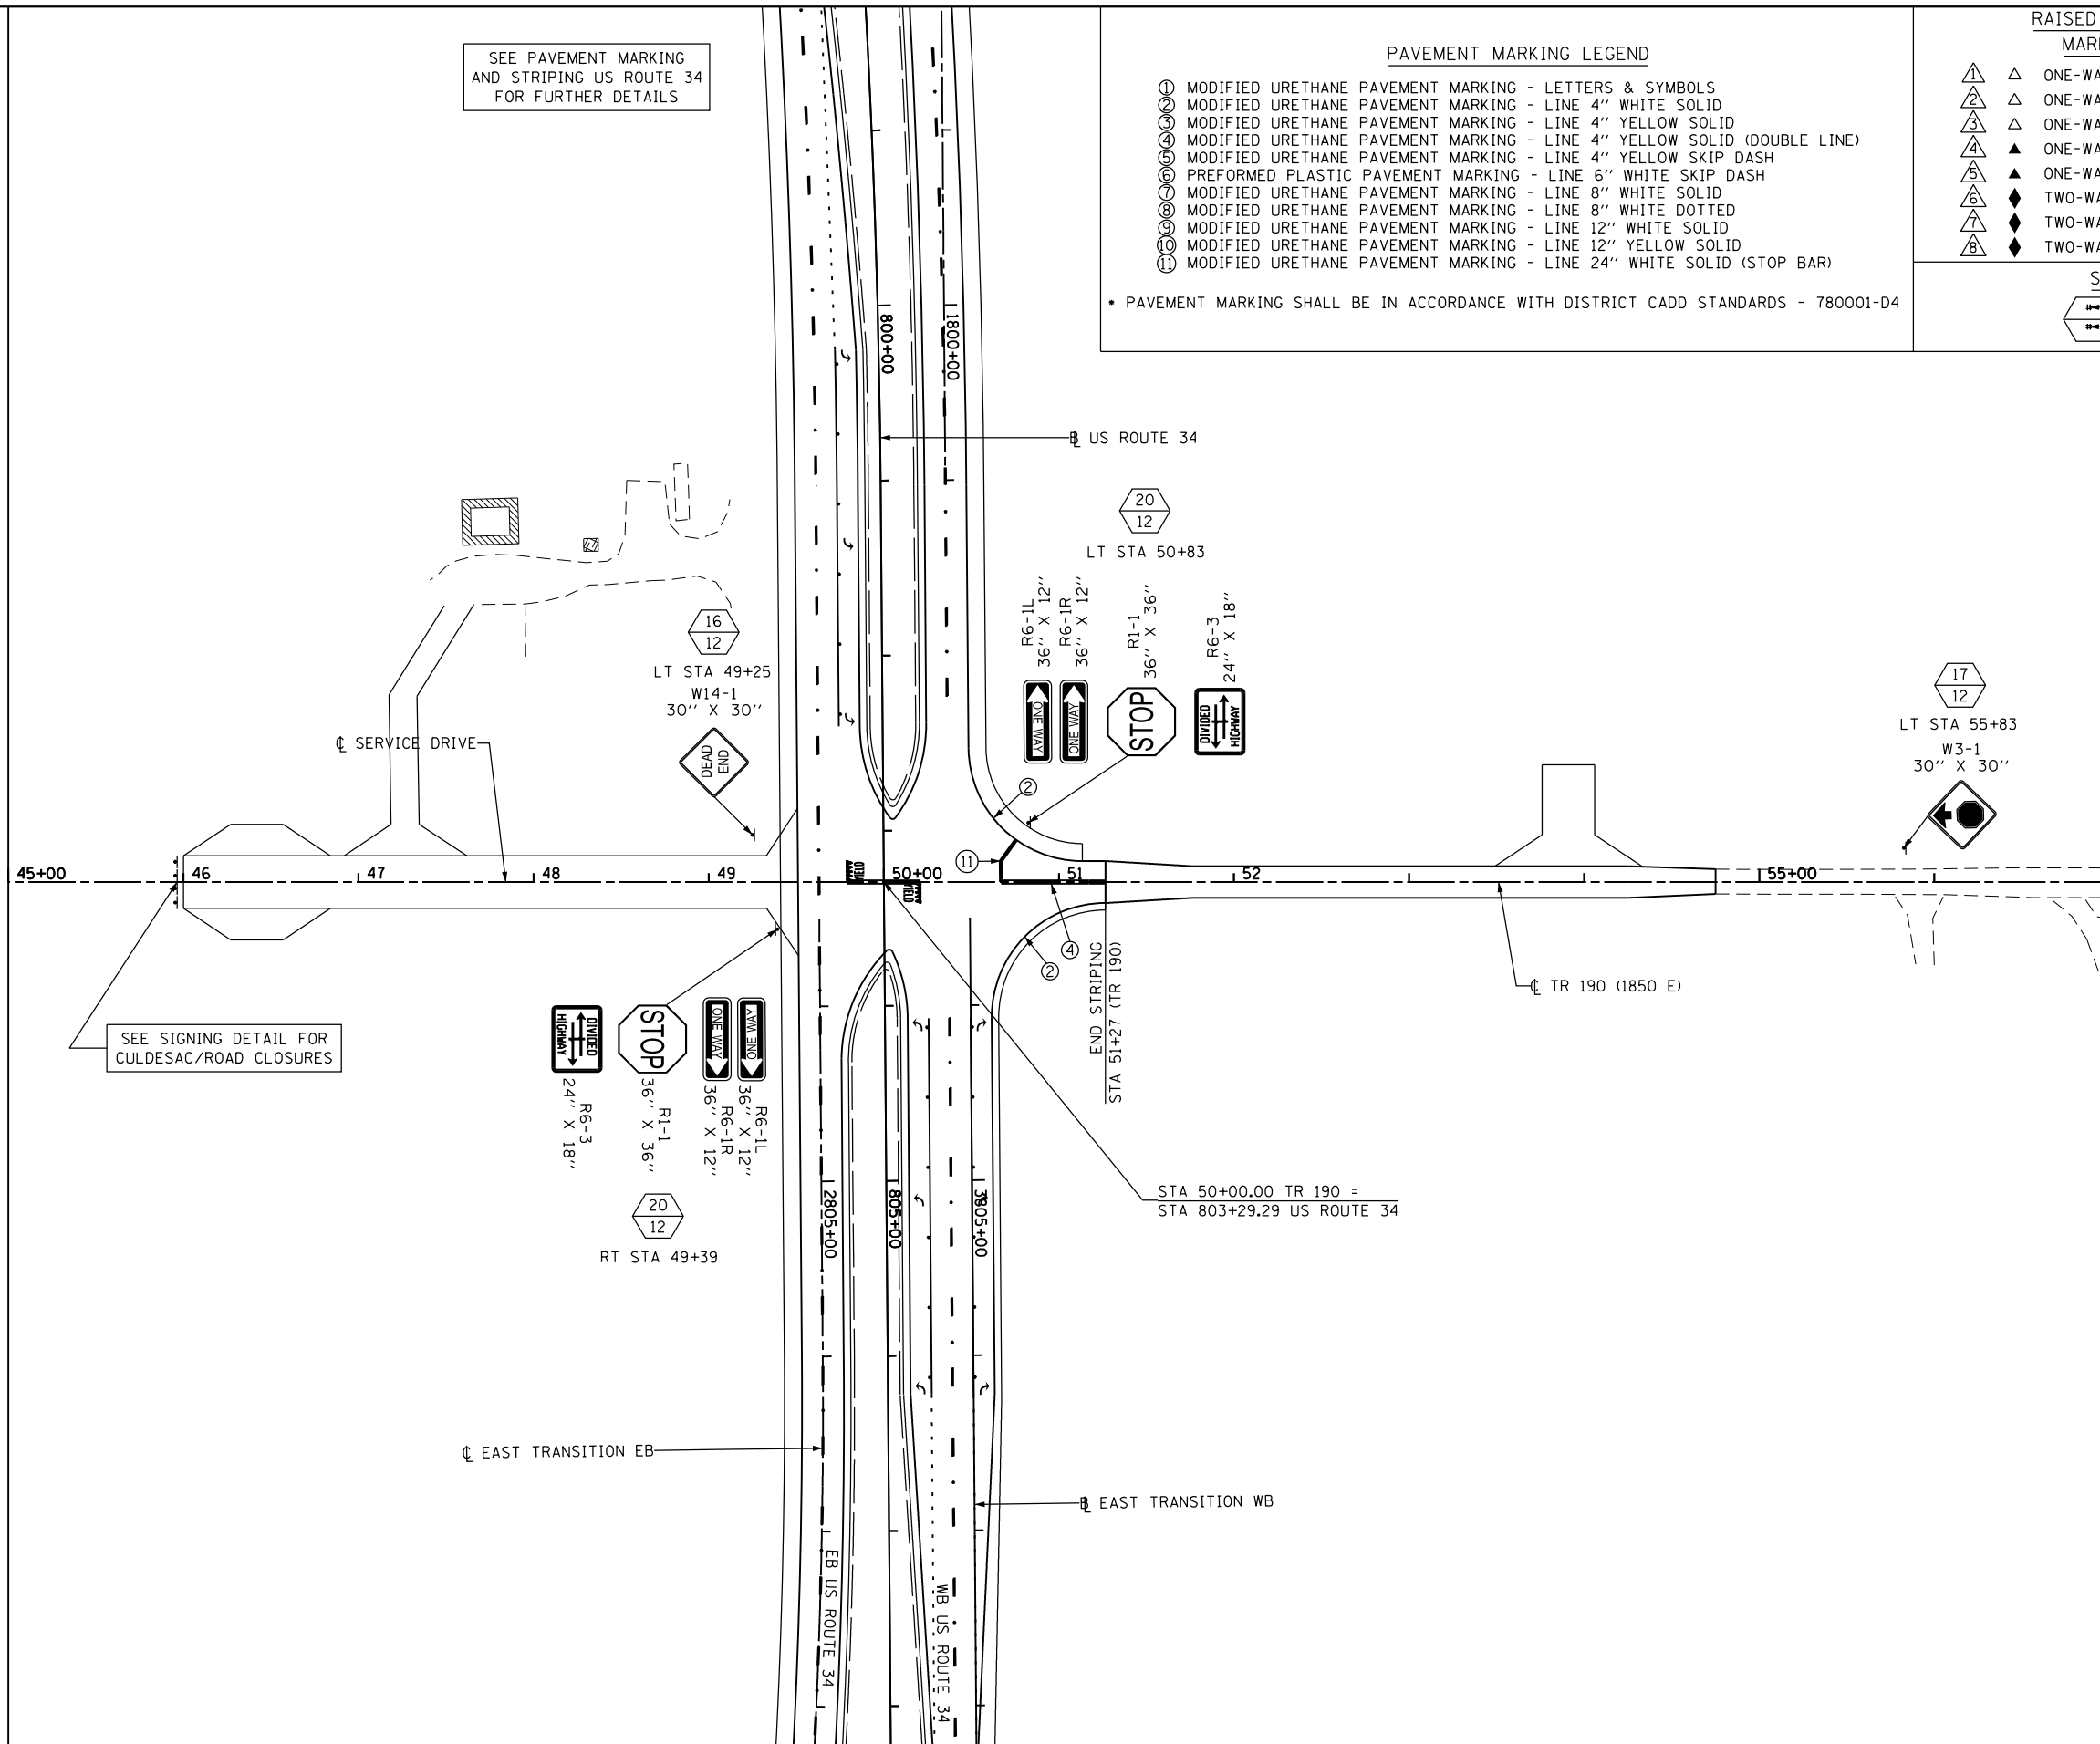

SEE SIGNING DETAIL FOR CULDESAC/ROAD CLOSURES

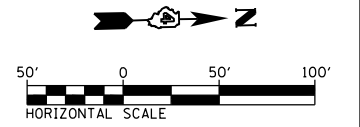

FILE NAME = D468409-SHT-24-PMK-TR190-01.dgn	USER NAME = zach1	DESIGNED - DBS	REVISED -
		DRAWN - PSBA	REVISED -
	PLOT SCALE = 100.0000' / in.	CHECKED - DBB	REVISED -
	PLOT DATE = 10/16/2012	DATE - 10/2012	REVISED -

STATE OF ILLINOIS
DEPARTMENT OF TRANSPORTATION

PAVEMENT MARKING AND SIGNING
TR 190 (1850 E)

SCALE: 1" = 50' SHEET NO. 24 OF 24 SHEETS STA. 45+00 TO STA. 57+00

F.A.P. RTE. 313	SECTION 7-2 ; 6-1	COUNTY HENDERSON	TOTAL SHEETS 976	SHEET NO. 412
CONTRACT NO. 68409				
ILLINOIS FED. AID PROJECT				