


LEGEND

- SEEDING CLASS 1A
- SEEDING CLASS 2A
- SEEDING CLASS 4A & 5A COMBINED
- PR SHADE TREE
- PR EVERGREEN TREE
- SHRUBS

HORIZONTAL SCALE

50' 0 50' 100'

North Arrow

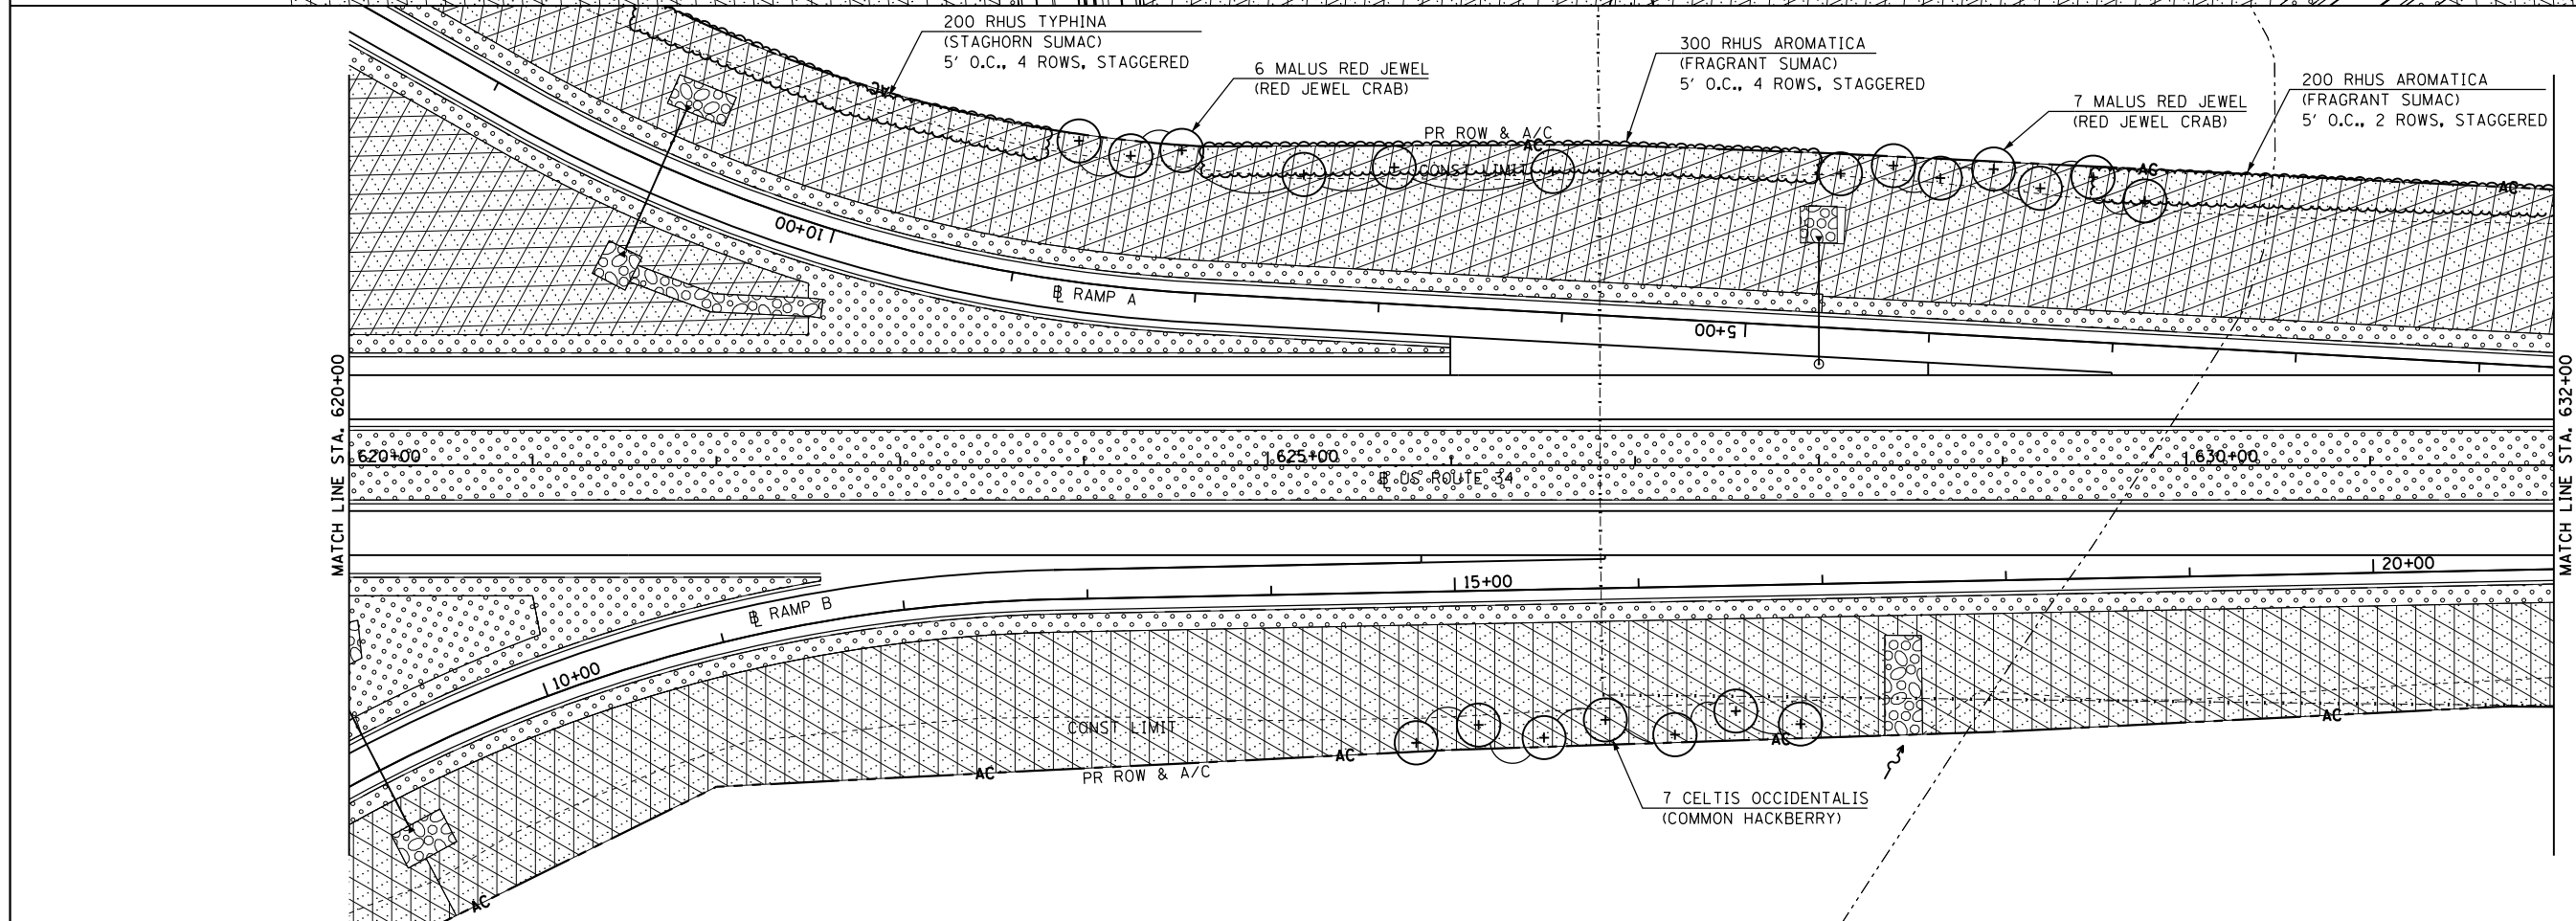

FILE NAME = D468409-SHT-05-LNDCP-US34-05.dgn	USER NAME = zach1	DESIGNED - DBS	REVISED -	STATE OF ILLINOIS DEPARTMENT OF TRANSPORTATION	LANDSCAPING PLAN US ROUTE 34	F.A.P. RTE. 313	SECTION 7-2 ; 6-1	COUNTY HENDERSON	TOTAL SHEETS 976	SHEET NO. 425
	PLOT SCALE = 100.0000' / 1" =	CHECKED - CSB	REVISED -			SCALE: 1" = 50'	SHEET NO. 5 OF 27 SHEETS	STA. 608+00 TO STA. 632+00	CONTRACT NO. 68409	
PLOT DATE = 10/16/2012	DATE = 10/2012	REVISED -	REVISED -							