


SEE TR 178 LANDSCAPING PLANS FOR LANDSCAPING INFORMATION

3 MALUS RED JEWEL (RED JEWEL CRABAPPLE)

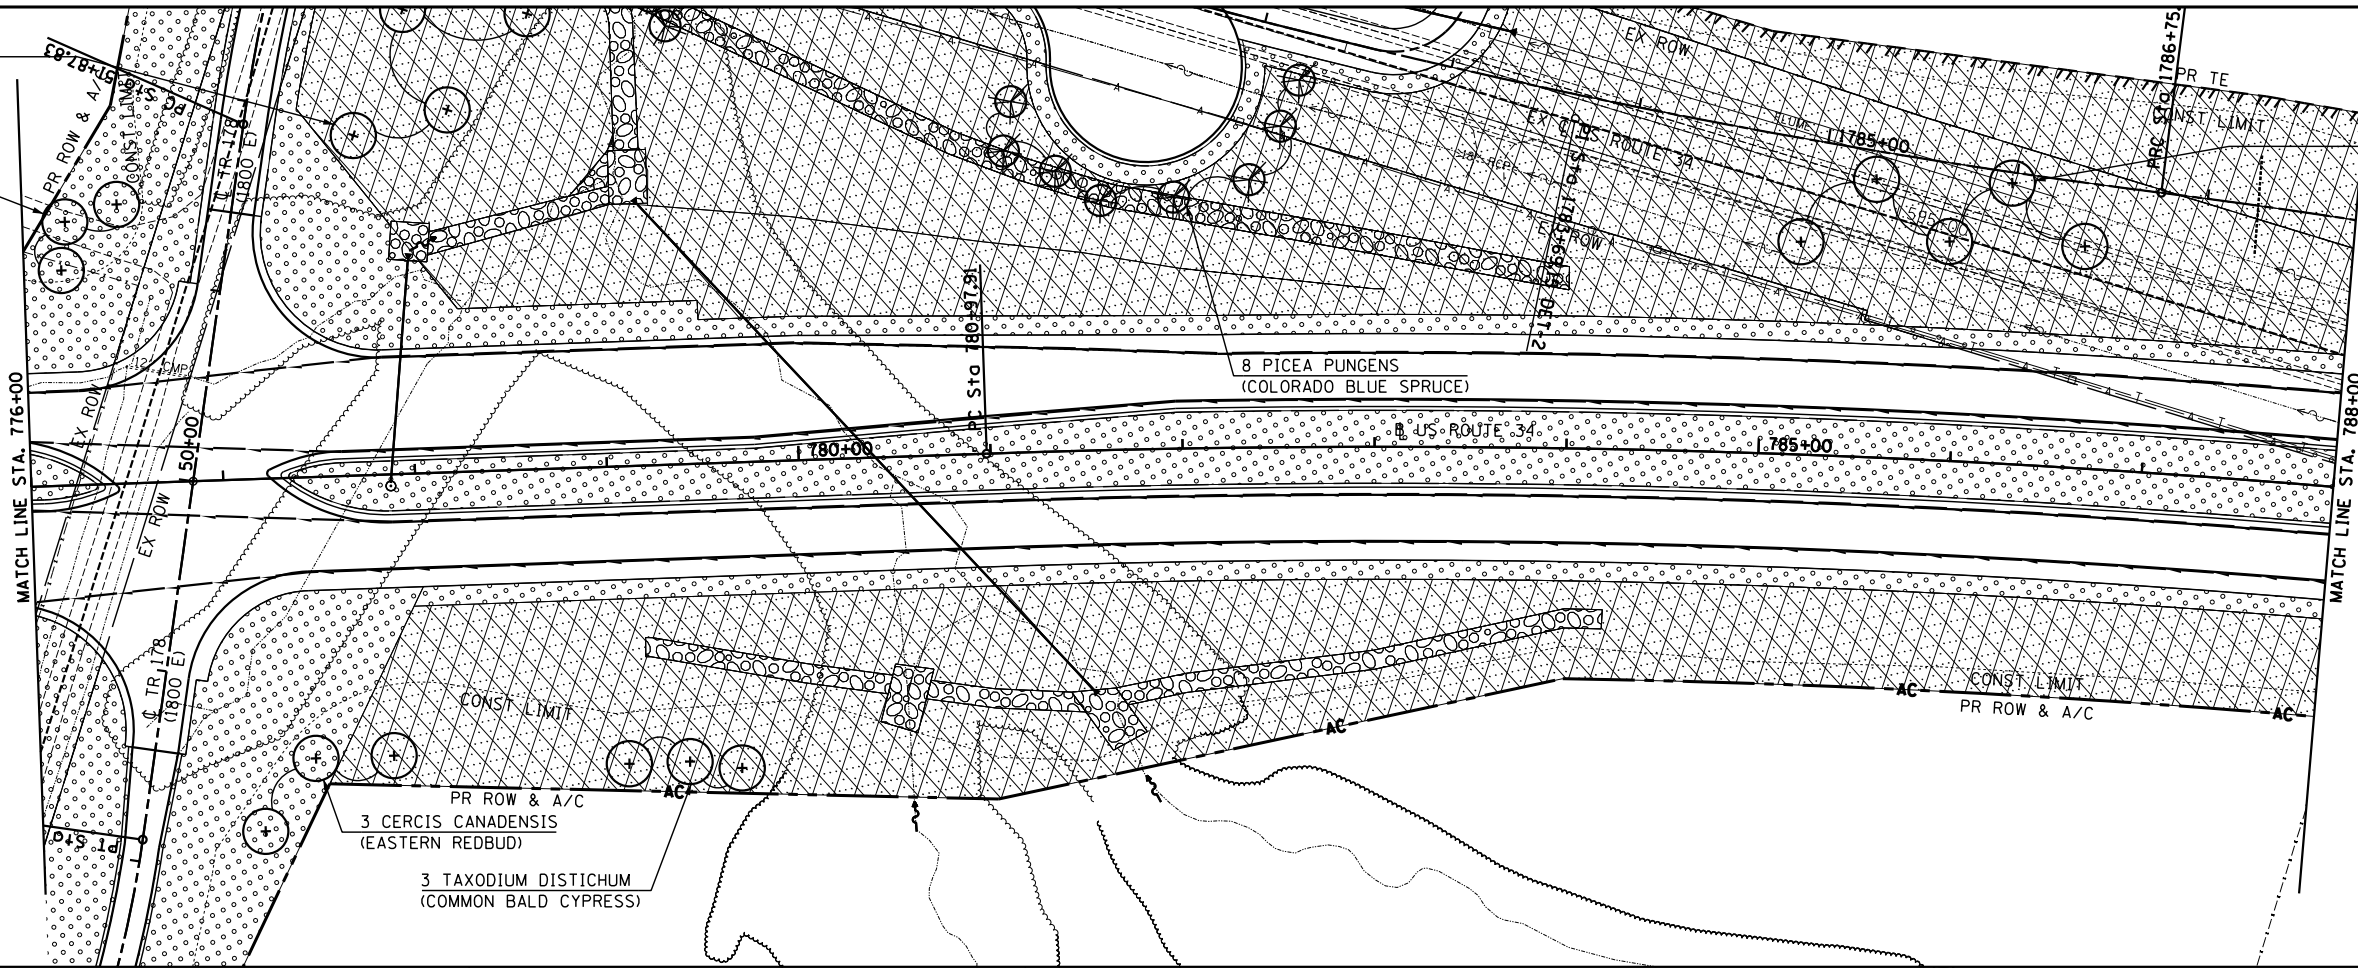


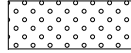
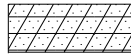



5 CATALPA SPECIOSA (NORTHERN CATALPA)


8 PICEA PUNGENS (COLORADO BLUE SPRUCE)

PR ROW & A/C  
3 CERCIS CANADENSIS (EASTERN REDBUD)  
3 TAXODIUM DISTICHUM (COMMON BALD CYPRESS)



LEGEND

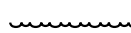-  SEEDING CLASS 1A
  -  SEEDING CLASS 2A
  -  SEEDING CLASS 4A & 5A COMBINED
  -  PR SHADE TREE
  -  PR EVERGREEN TREE
  -  SHRUBS
- 50' 0 50' 100'  
HORIZONTAL SCALE

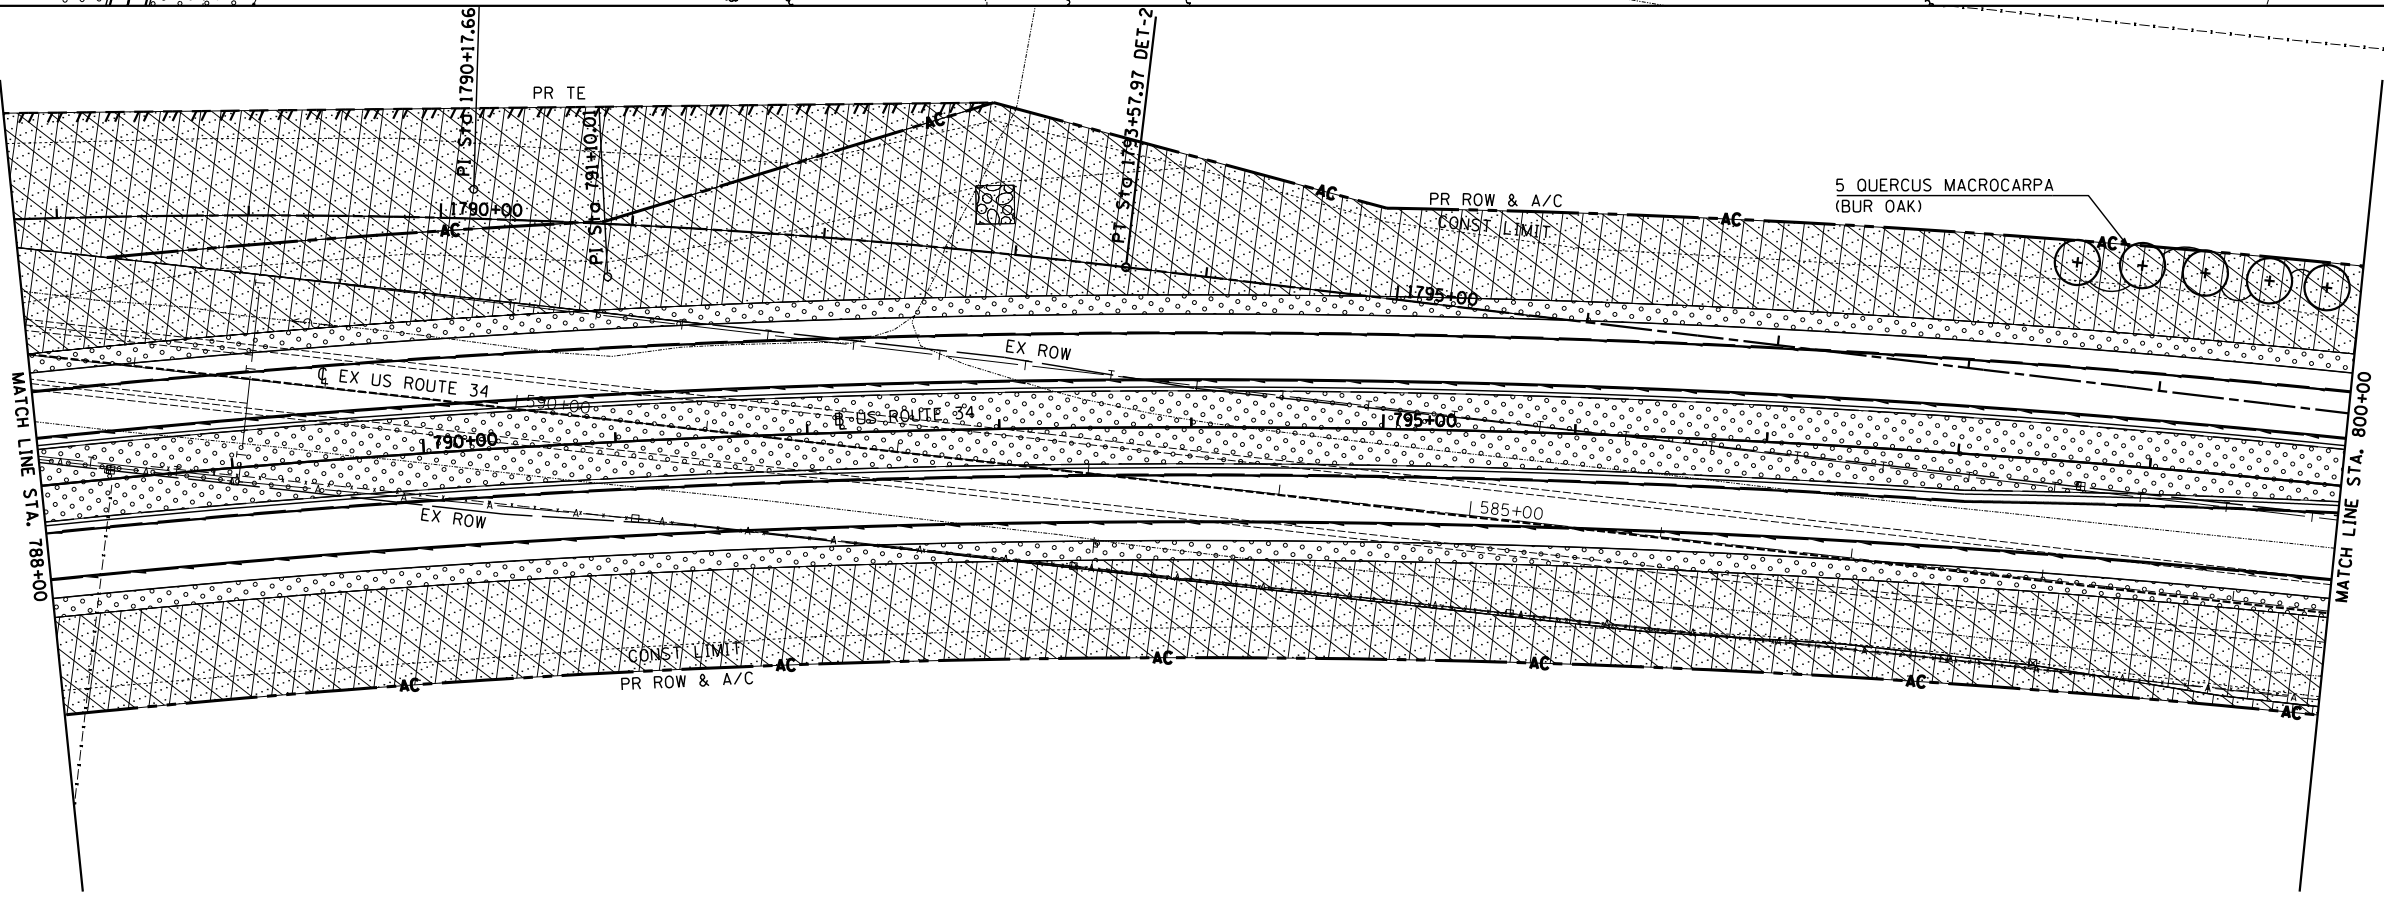

5 QUERCUS MACROCARPA (BUR OAK)



FILE NAME = D468409-SHT-12-LNDSCP-US34-12.dgn

USER NAME = natal  
PLOT SCALE = 100.0000' / 1"  
PLOT DATE = 11/14/2012

DESIGNED - DBS  
DRAWN - PSBA  
CHECKED - CSB  
DATE - 10/2012

REVISED - -  
REVISED - -  
REVISED - -  
REVISED - -

STATE OF ILLINOIS  
DEPARTMENT OF TRANSPORTATION

LANDSCAPING PLAN  
US ROUTE 34

SCALE: 1" = 50' SHEET NO. 12 OF 27 SHEETS STA. 776+00 TO STA. 800+00

F.A.P. RTE.	SECTION	COUNTY	TOTAL SHEETS	SHEET NO.
313	7-2 ; 6-1	HENDERSON	976	432
CONTRACT NO. 68409				

ILLINOIS FED. AID PROJECT