


**LEGEND**

- SEEDING CLASS 1A
- SEEDING CLASS 2A
- SEEDING CLASS 4A & 5A COMBINED
- PR SHADE TREE
- PR EVERGREEN TREE
- SHRUBS

**HORIZONTAL SCALE**

50' 0 50' 100'

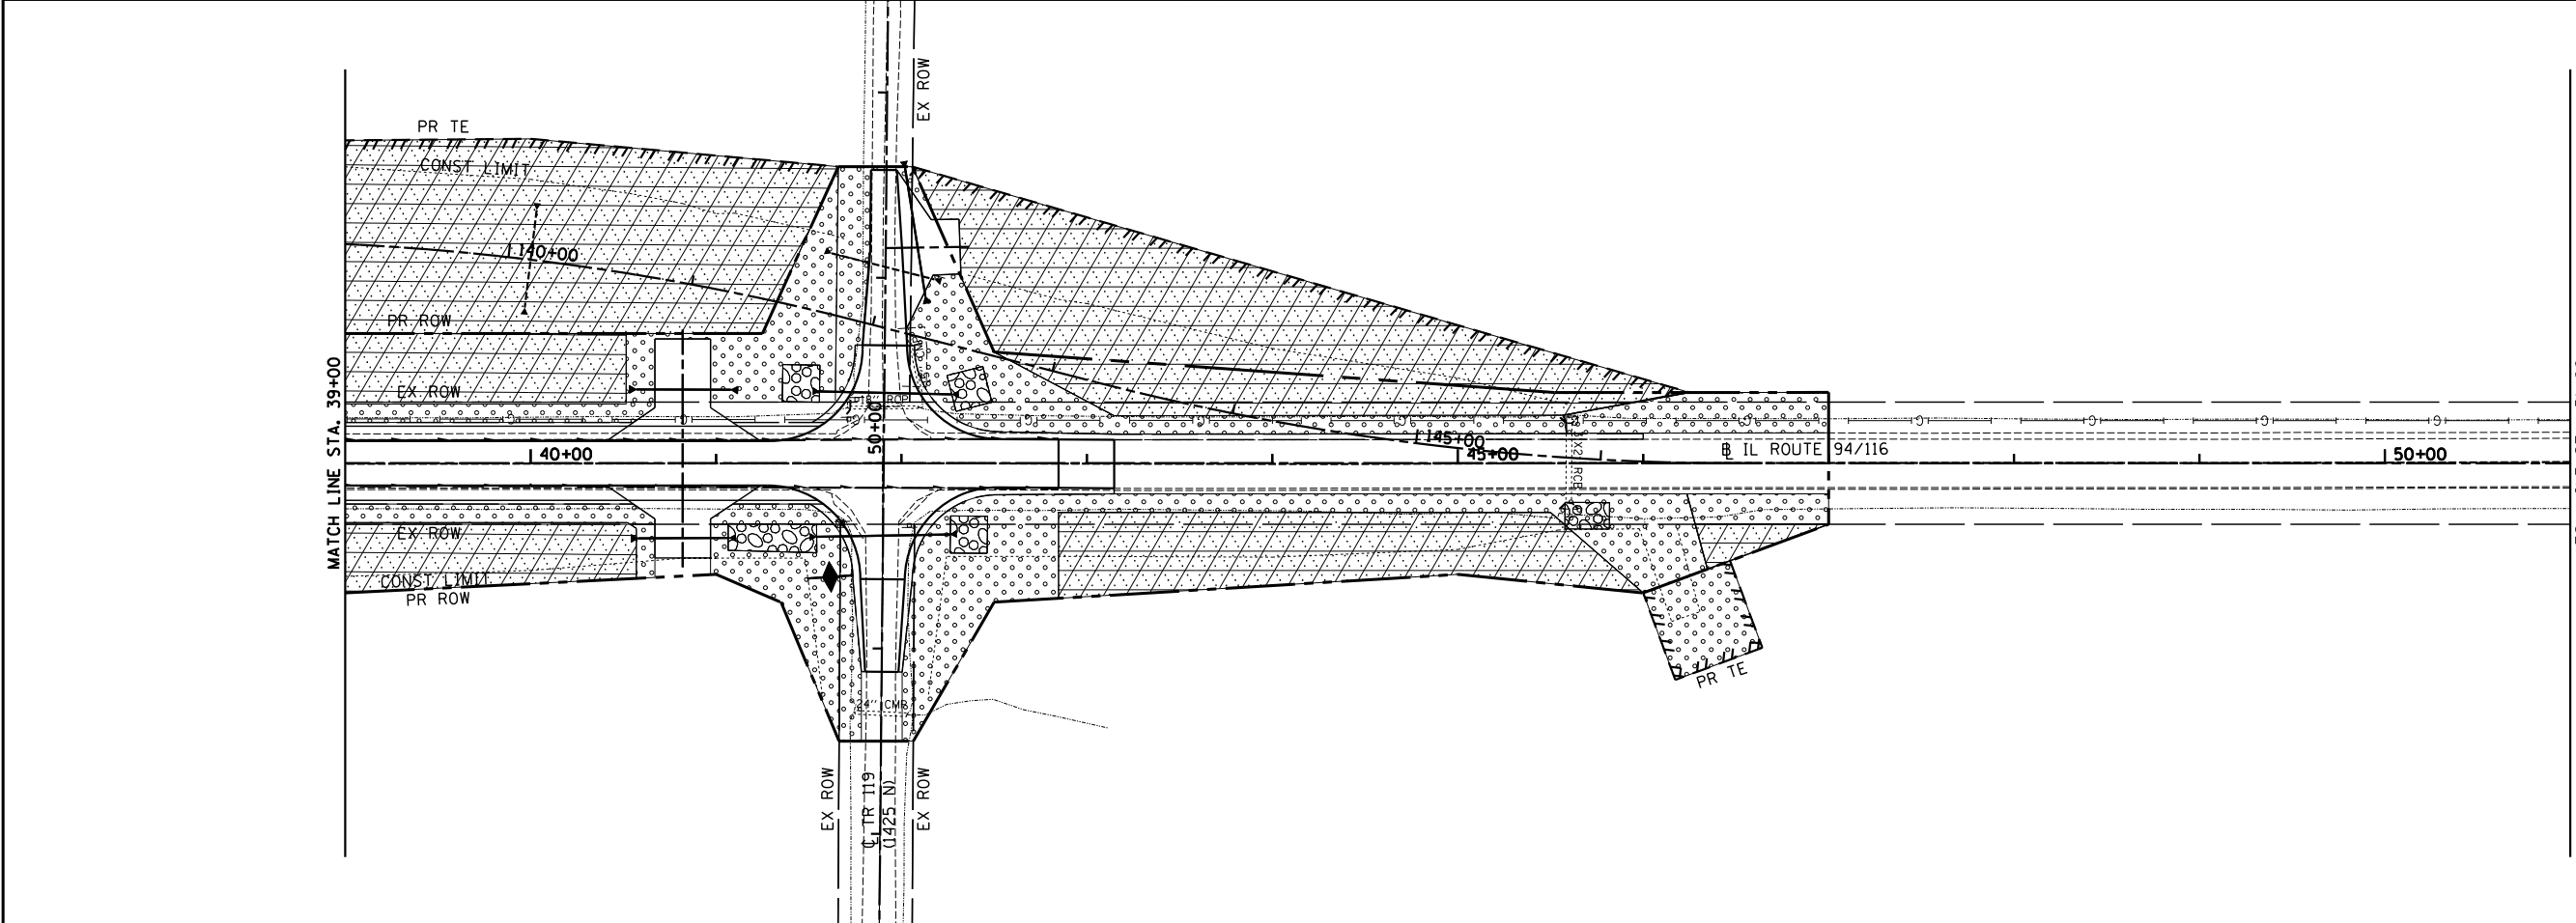

**HORIZONTAL SCALE**

50' 0 50' 100'

FILE NAME = D468409-SHT-16-LNDSCP-IL94-02.dgn

USER NAME = natal

PLOT SCALE = 100.0000' / 1" = 100'

PLOT DATE = 11/14/2012

DESIGNED - DBS

DRAWN - PSBA

CHECKED - CSB

DATE - 10/2012

REVISED - -

REVISED - -

REVISED - -

REVISED - -

**STATE OF ILLINOIS**  
**DEPARTMENT OF TRANSPORTATION**

**LANDSCAPING PLAN**  
**IL ROUTE 94 / 116**

SCALE: 1" = 50'

SHEET NO. 16 OF 27 SHEETS

STA. 27+00 TO STA. 51+00

F.A.P. RTE.	SECTION	COUNTY	TOTAL SHEETS	SHEET NO.
313	7-2 ; 6-1	HENDERSON	976	436
<b>CONTRACT NO. 68409</b>				
ILLINOIS FED. AID PROJECT				