


SEE US 34 LANDSCAPING PLANS
FOR LANDSCAPING INFORMATION

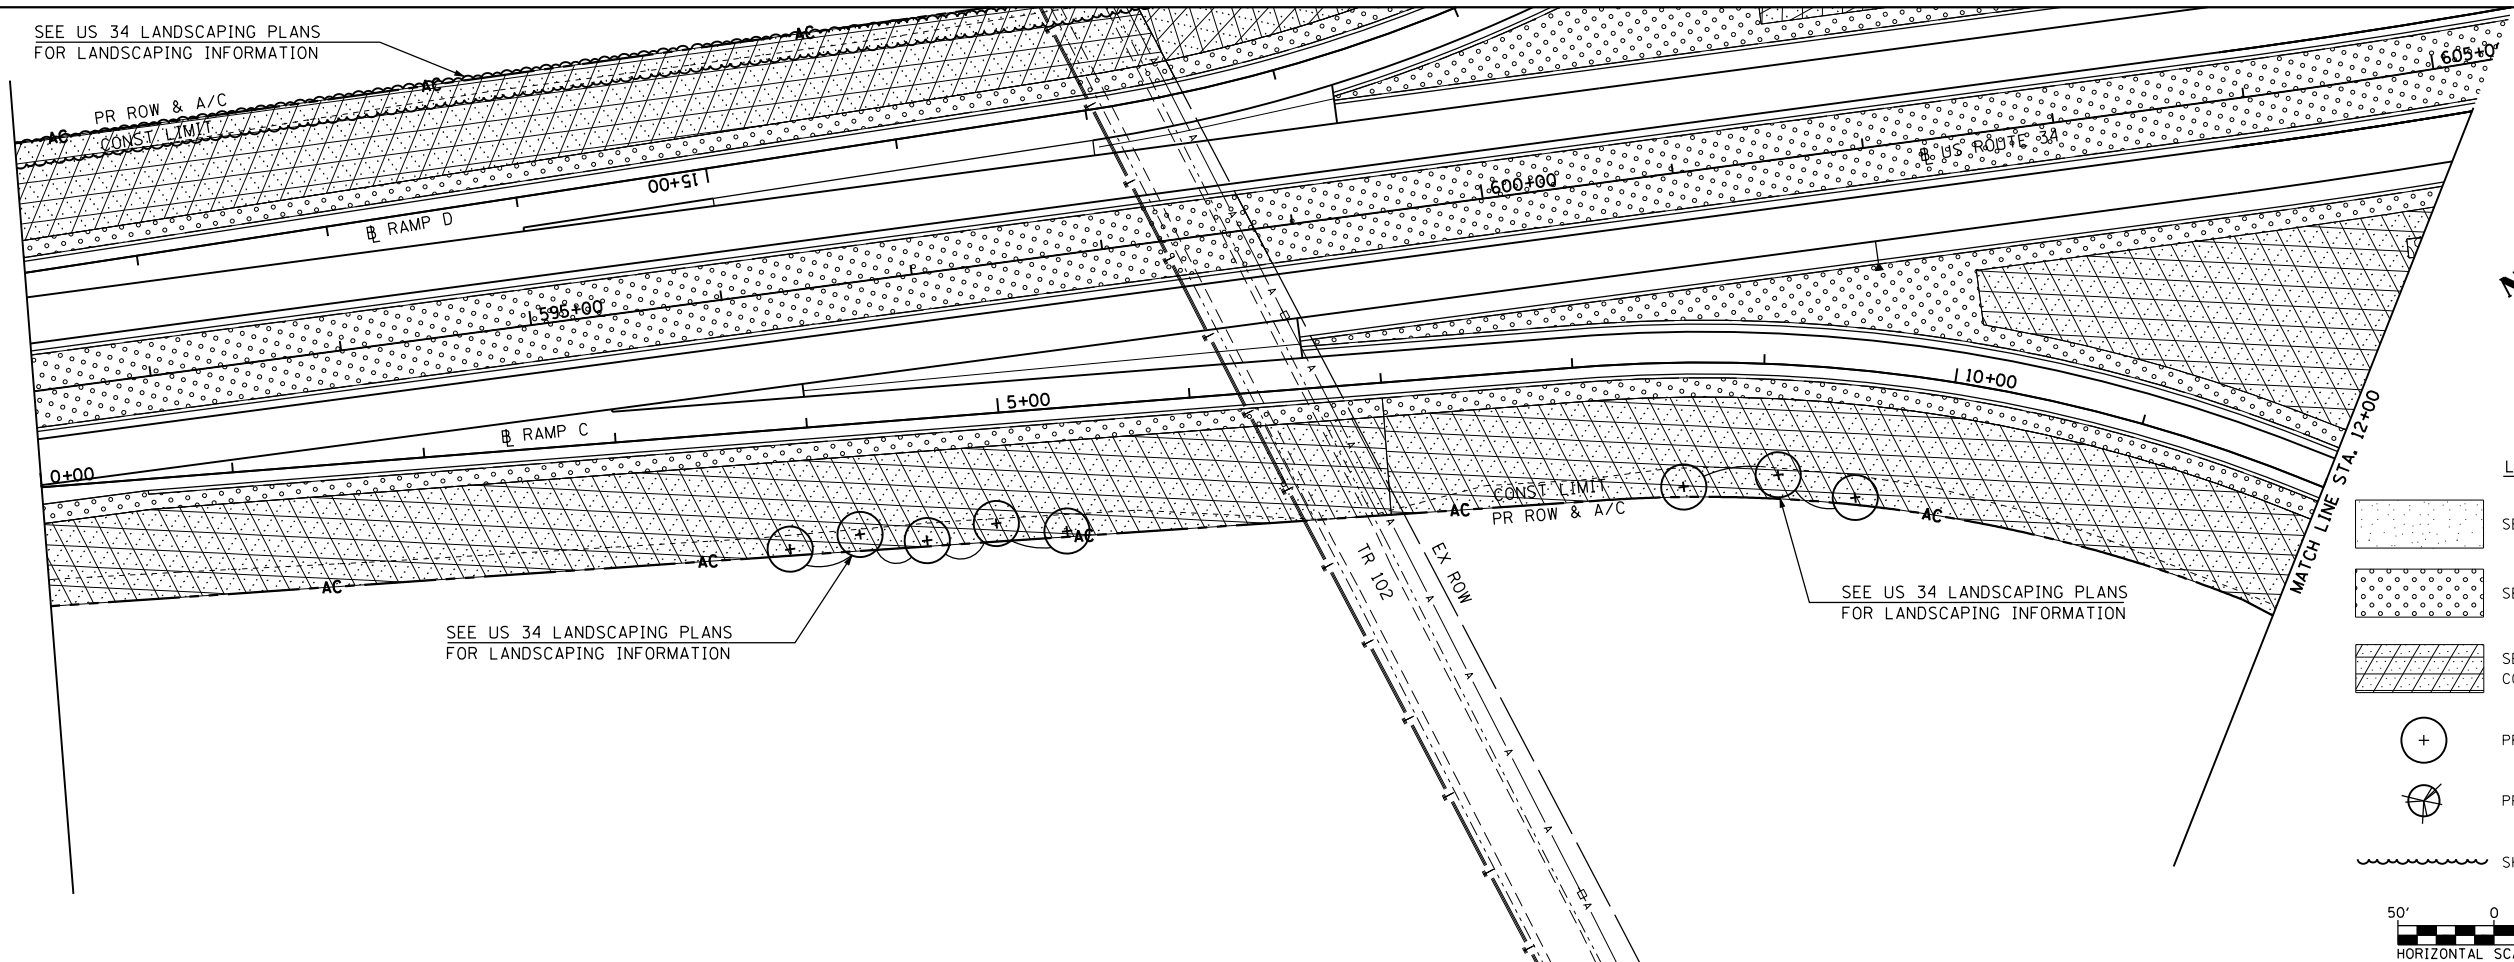


LEGEND

- SEEDING CLASS 1A
- SEEDING CLASS 2A
- SEEDING CLASS 4A & 5A COMBINED
- PR SHADE TREE
- PR EVERGREEN TREE
- SHRUBS

50' 0 50' 100'
HORIZONTAL SCALE

SEE US 34 LANDSCAPING PLANS
FOR LANDSCAPING INFORMATION

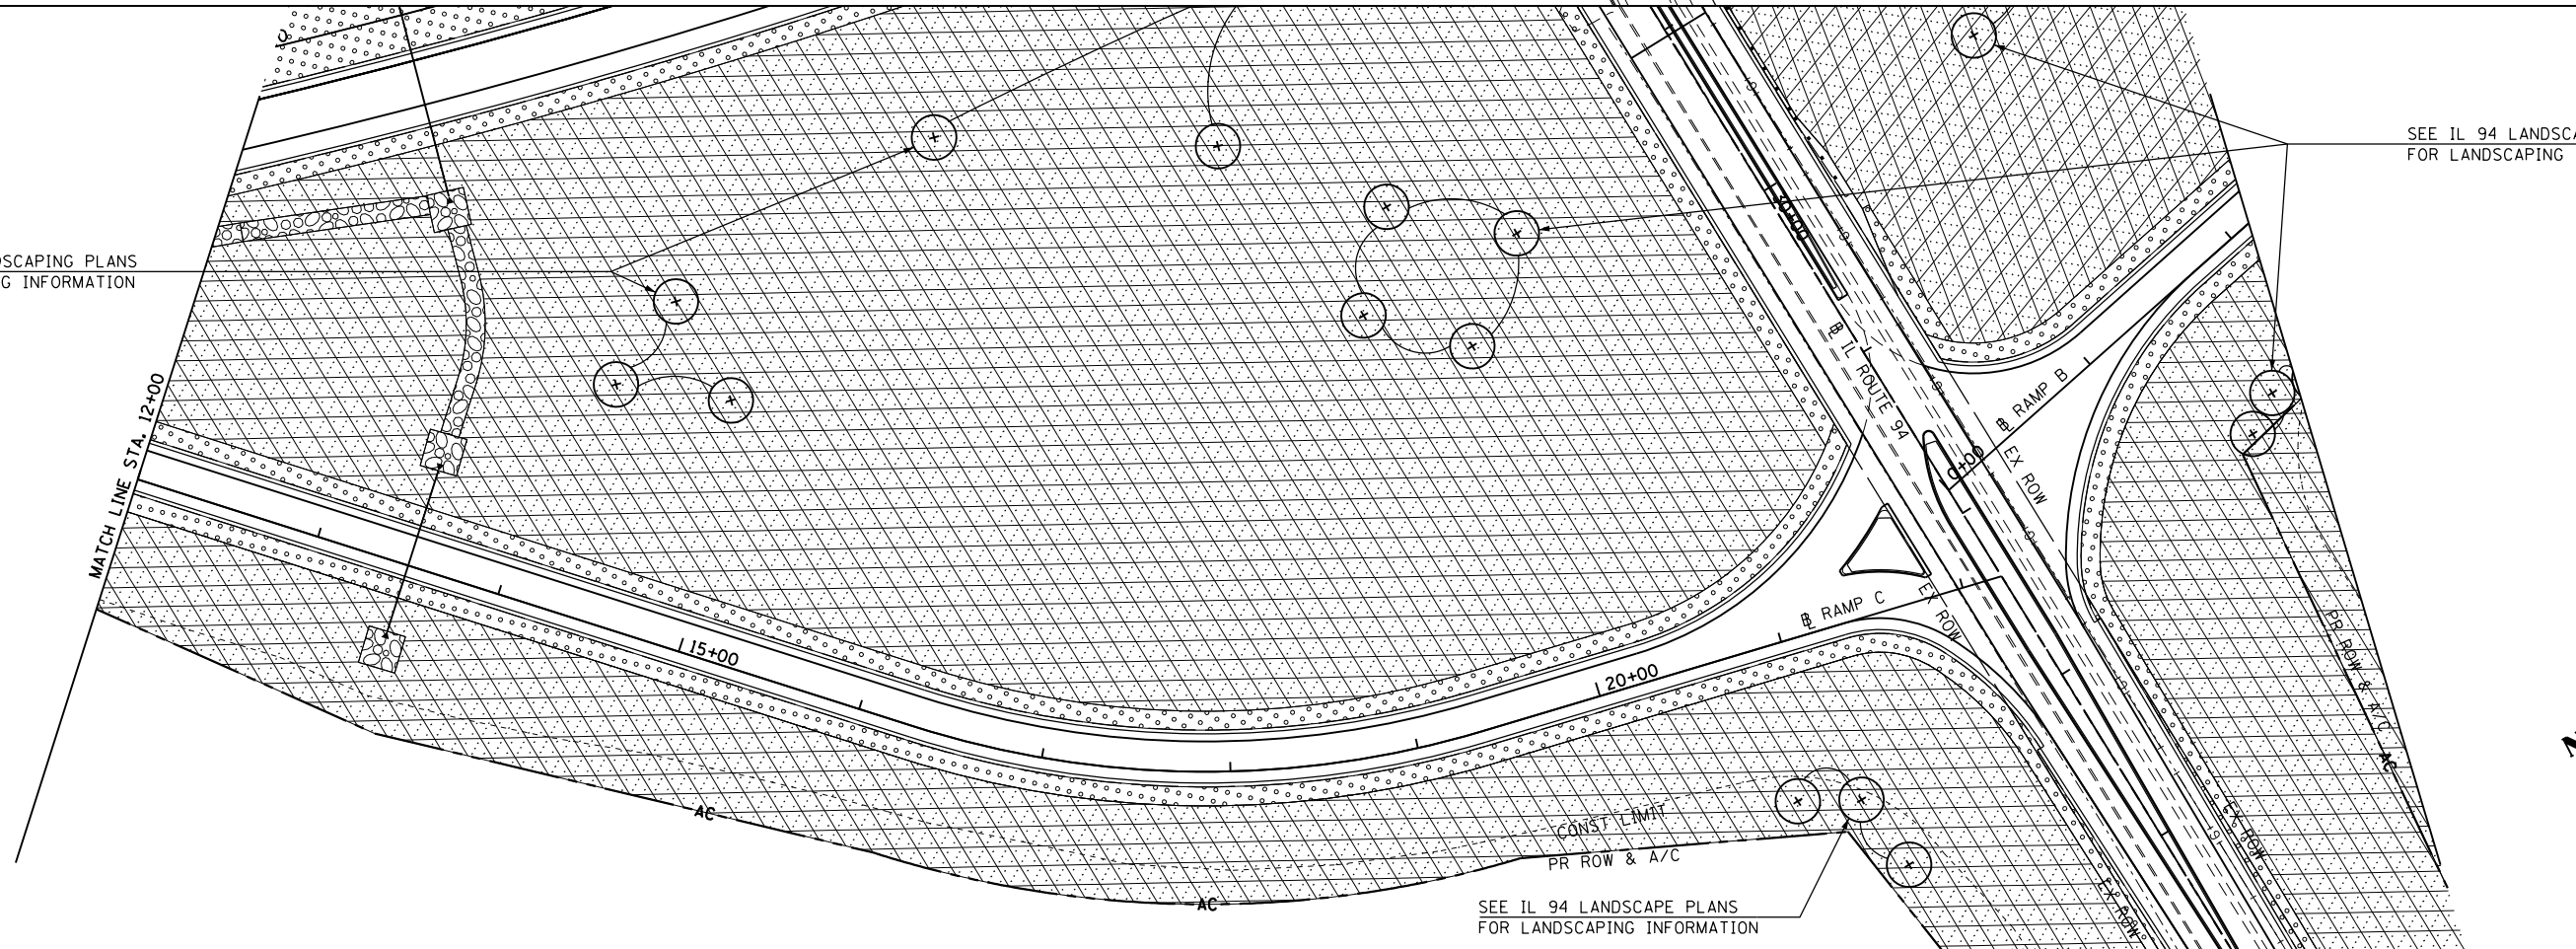

SEE IL 94 LANDSCAPING PLANS
FOR LANDSCAPING INFORMATION

FILE NAME =
D468409-SHT-19-LNDSCP-RAMPC.dgn

USER NAME = zachl
PLOT SCALE = 100.0000' / 1" = 100'
PLOT DATE = 10/16/2012

DESIGNED - DBS
DRAWN - PSBA
CHECKED - CSB
DATE - 10/2012

REVISED -
REVISED -
REVISED -
REVISED -

**STATE OF ILLINOIS
DEPARTMENT OF TRANSPORTATION**

**LANDSCAPING PLAN
RAMP C**

SCALE: 1" = 50' SHEET NO. 19 OF 27 SHEETS STA. 0+00 TO STA. 24+00

F.A.P. RTE.	SECTION	COUNTY	TOTAL SHEETS	SHEET NO.
313	7-2 ; 6-1	HENDERSON	976	439
CONTRACT NO. 68409				
ILLINOIS FED. AID PROJECT				