
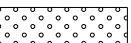




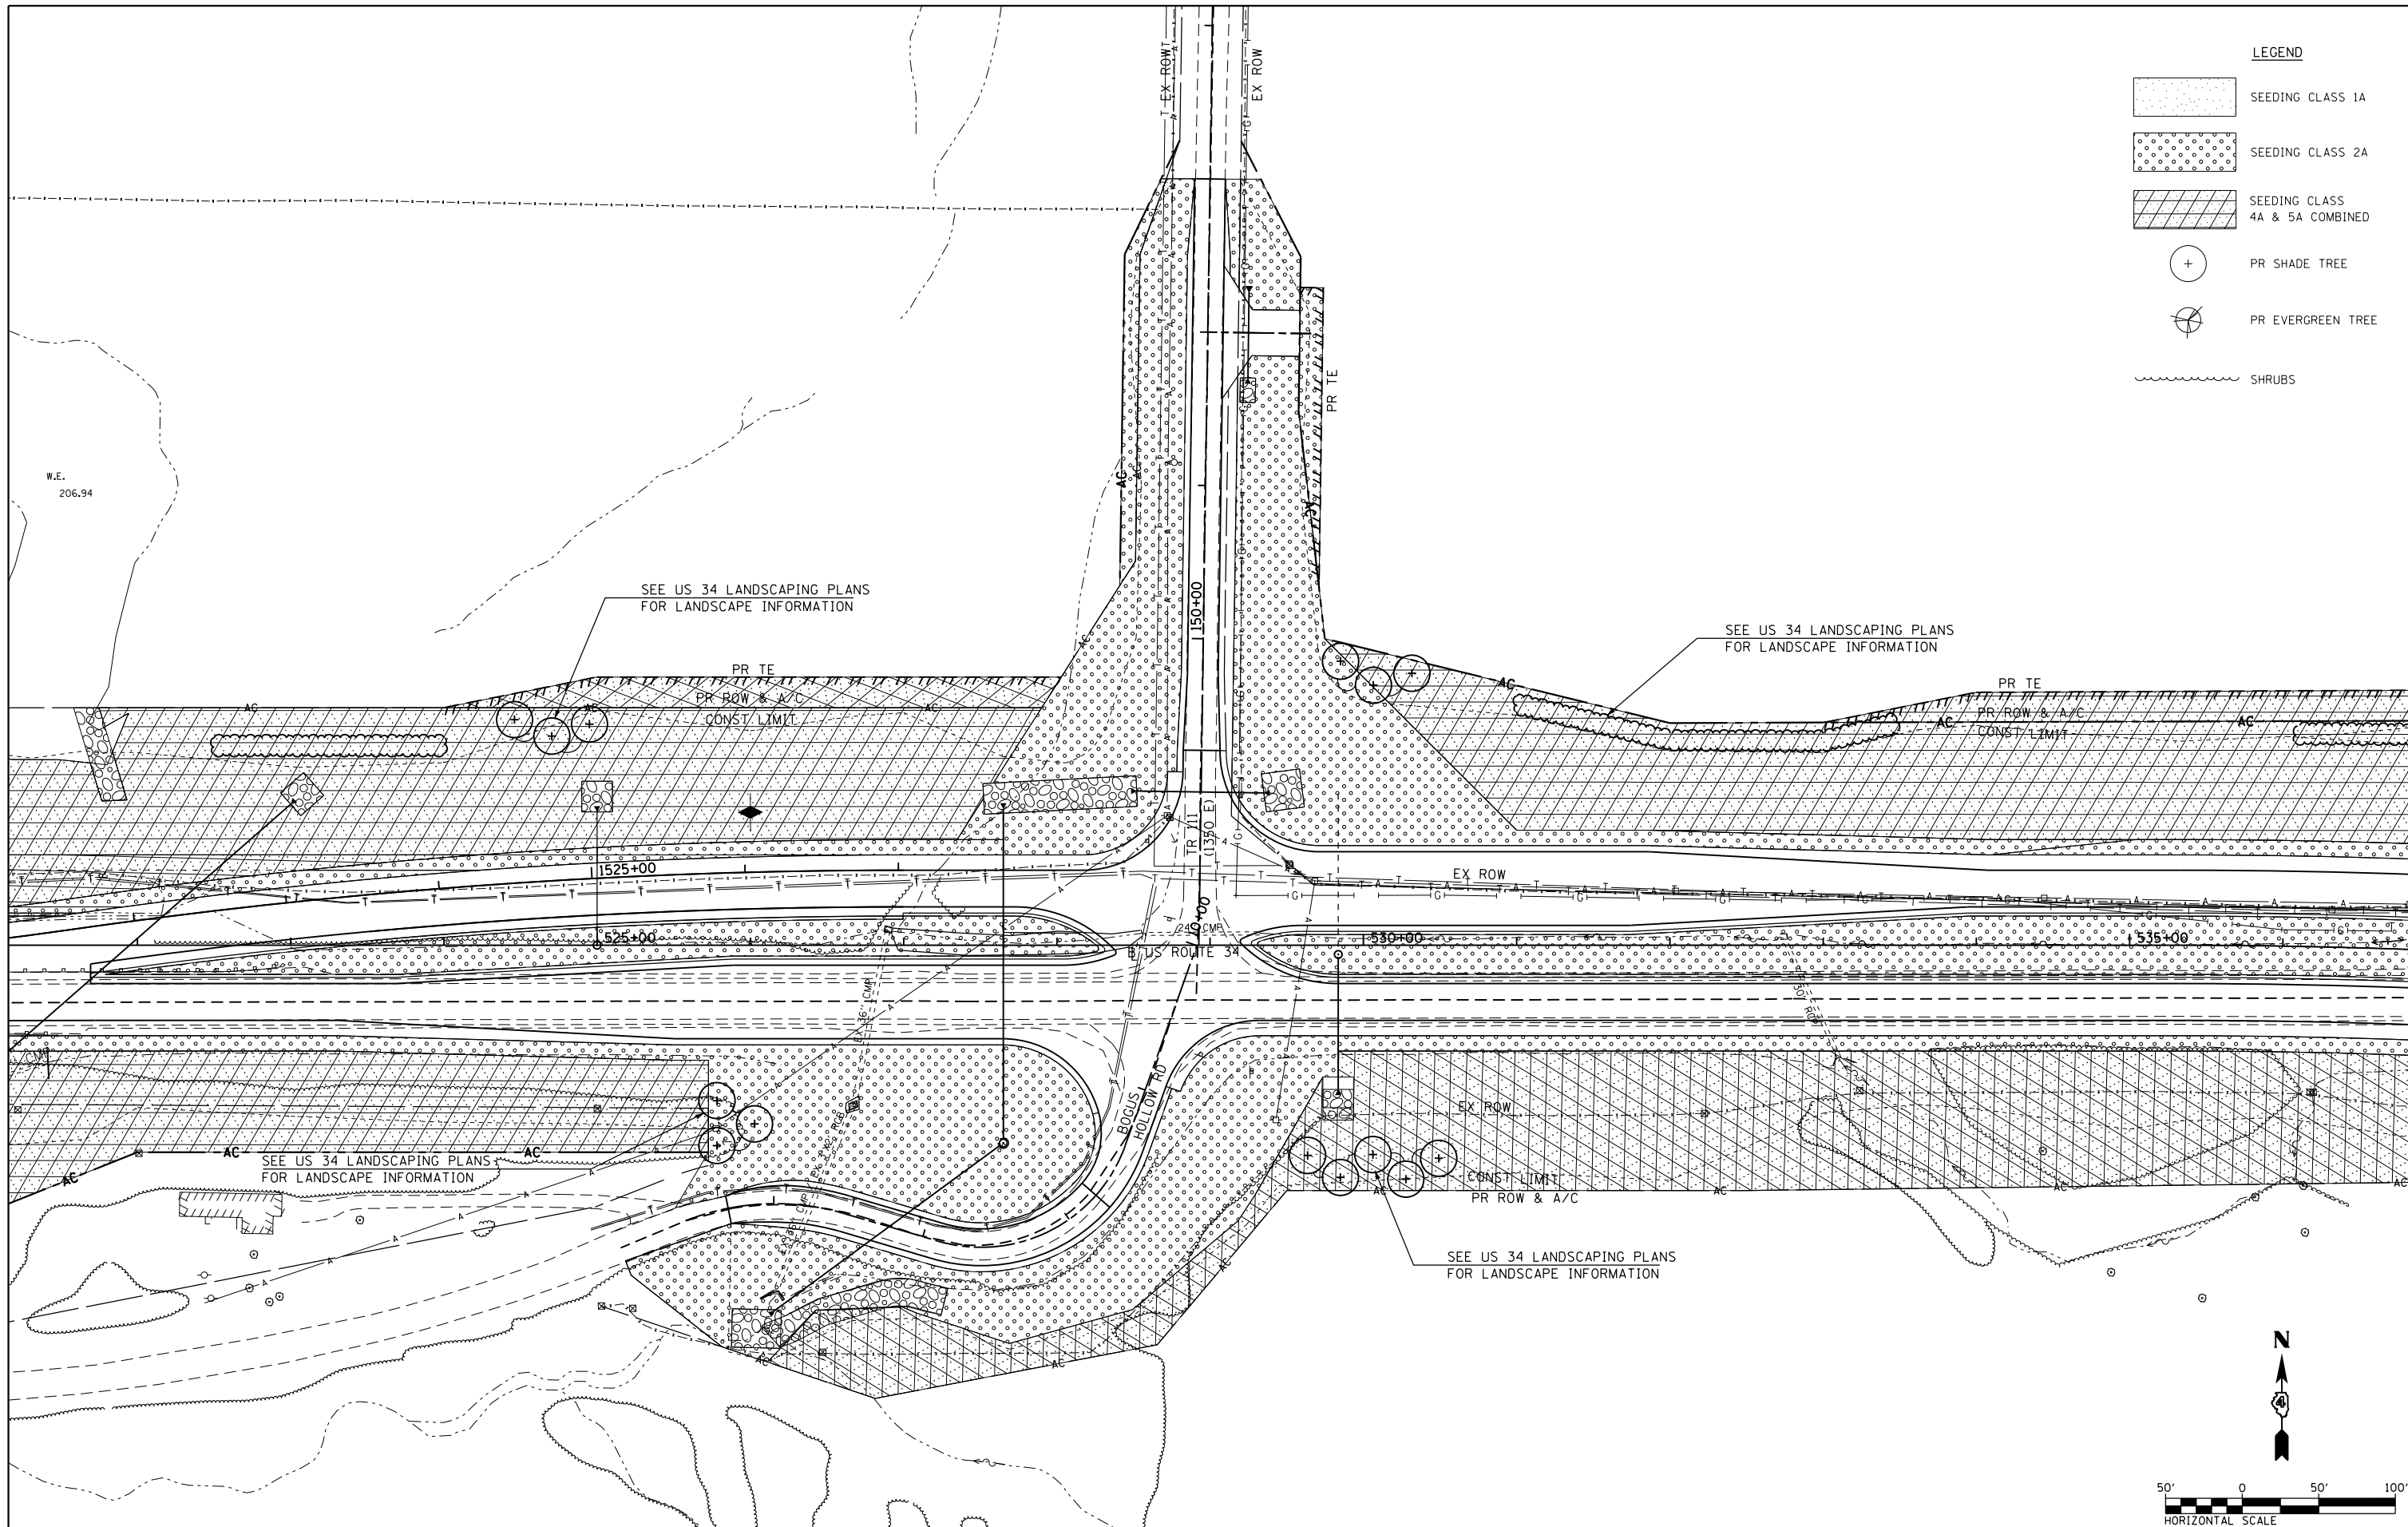


LEGEND

-  SEEDING CLASS 1A
-  SEEDING CLASS 2A
-  SEEDING CLASS 4A & 5A COMBINED
-  PR SHADE TREE
-  PR EVERGREEN TREE
-  SHRUBS



FILE NAME = D468409-SHT-21-LNDSCP-TR111-BHR.dgn	USER NAME = zach1	DESIGNED - DBS	REVISED -
		DRAWN - PSBA	REVISED -
	PLOT SCALE = 100.0000' / 1"	CHECKED - CSB	REVISED -
	PLOT DATE = 10/16/2012	DATE - 10/2012	REVISED -

STATE OF ILLINOIS
DEPARTMENT OF TRANSPORTATION

LANDSCAPING PLAN
TR 111 AND BOGUS HOLLOW ROAD (1350 E)

SCALE: 1" = 50' SHEET NO. 21 OF 27 SHEETS STA. 5+70 TO STA. 153+00

F.A.P. RTE.	SECTION	COUNTY	TOTAL SHEETS	SHEET NO.
313	7-2 ; 6-1	HENDERSON	976	441
CONTRACT NO. 68409				

ILLINOIS FED. AID PROJECT