

NORTH EDGE OF SHOULDER



Location	Station	Offset	Theoretical Grade Elevations
W. End W. Approach	75536.87	-34.00	656.16
A	75546.87	-34.00	656.21
B	75556.87	-34.00	656.26
E. End W. Approach	75566.87	-34.00	656.31

NORTH EDGE OF PAVEMENT

Location	Station	Offset	Theoretical Grade Elevations
W. End W. Approach	75538.64	-24.00	656.37
A	75548.64	-24.00	656.42
B	75558.64	-24.00	656.47
E. End W. Approach	75568.64	-24.00	656.52

☉ WB LANES

Location	Station	Offset	Theoretical Grade Elevations
W. End W. Approach	75540.75	-12.00	656.57
A	75550.75	-12.00	656.62
B	75560.75	-12.00	656.67
E. End W. Approach	75570.75	-12.00	656.72

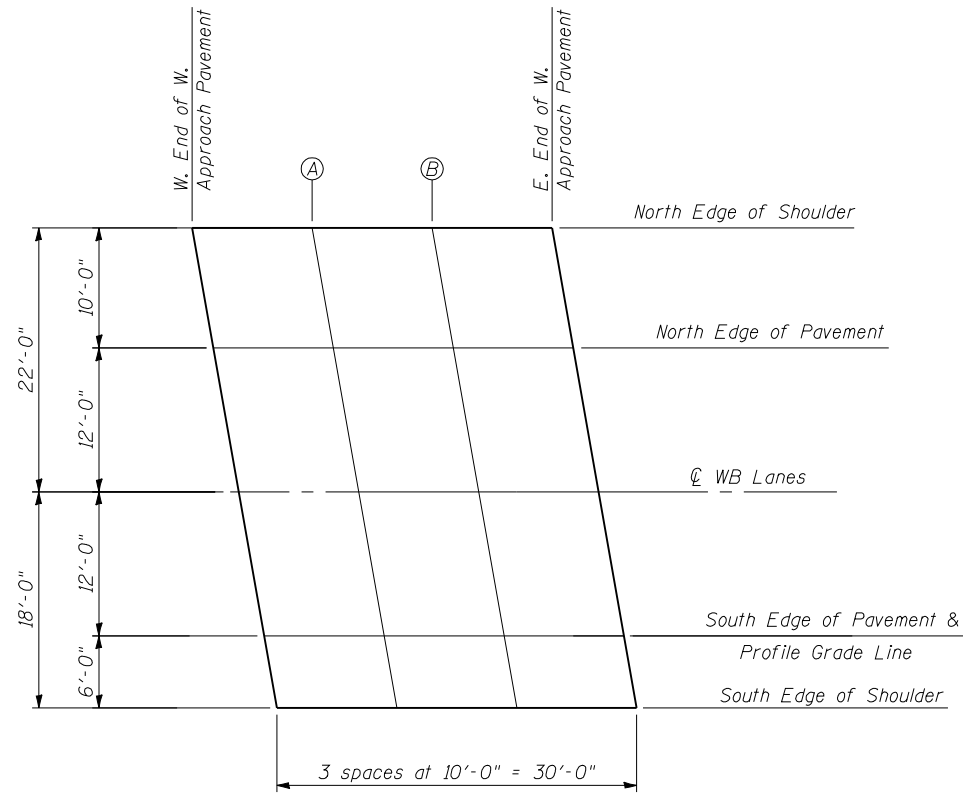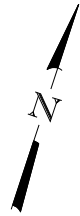

PLAN

SOUTH EDGE OF PAVEMENT & PROFILE GRADE LINE

Location	Station	Offset	Theoretical Grade Elevations
W. End W. Approach	75542.87	0.00	656.39
A	75552.87	0.00	656.44
B	75562.87	0.00	656.49
E. End W. Approach	75572.87	0.00	656.54

SOUTH EDGE OF SHOULDER

Location	Station	Offset	Theoretical Grade Elevations
W. End W. Approach	75543.93	6.00	656.27
A	75553.93	6.00	656.32
B	75563.93	6.00	656.37
E. End W. Approach	75573.93	6.00	656.42

FILE NAME = 036-0063-78134-00B-tos-Wappr-WB.dgn
 USER PROJECT NO. 04065

E-AS

7-1-10

Coome-Bloxdorf P.C.
 - CIVIL ENGINEERS -
 - STRUCTURAL ENGINEERS -
 - LAND SURVEYORS -
 Design Firm License No. 184-002703

USER NAME = .MML.	DESIGNED - CME	REVISED -
	CHECKED - MCB	REVISED -
PLOT SCALE = 1/8" = 1' / IN.	DRAWN - MML	REVISED -
PLOT DATE = 10/16/2012	CHECKED - MCB	REVISED -

**STATE OF ILLINOIS
 DEPARTMENT OF TRANSPORTATION**

**TOP OF SLAB ELEVATIONS - WEST APPROACH SLAB
 STRUCTURE NO. 036-0063 (W.B.)**

SHEET NO. 8 OF 45 SHEETS

F.A.P. RTE.	SECTION	COUNTY	TOTAL SHEETS	SHEET NO.
313	7-2, 6-1	HENDERSON	976	461
CONTRACT NO. 68409				
ILLINOIS FED. AID PROJECT				