



Notes:
See sheet 24 of 45 for Sections C-C & D-D and View E-E.
a₄(E) and a₅(E) bar spacings measured along \varnothing Rdwy.

*** Cost included with Concrete Superstructure.

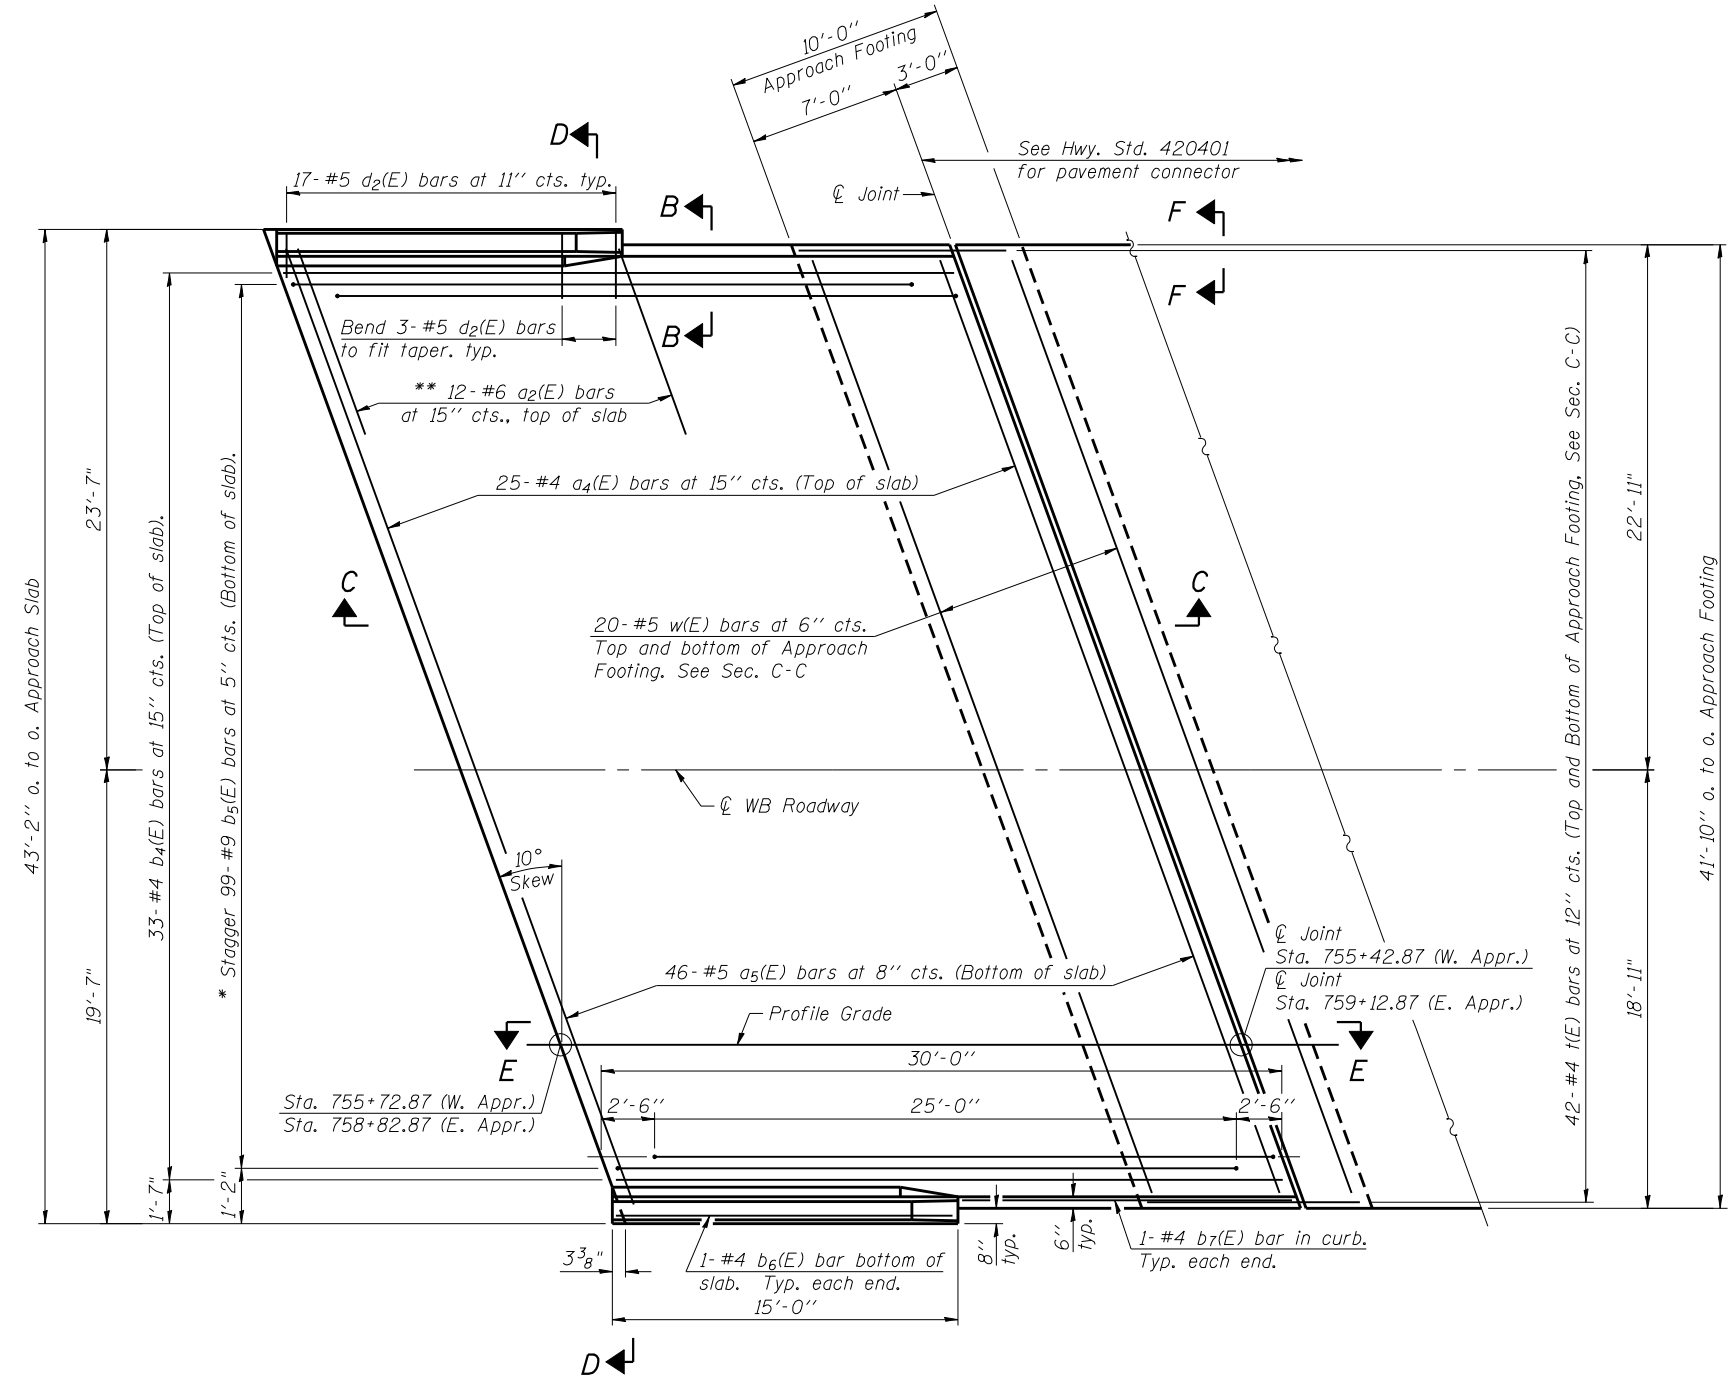


PLAN

* Tilt #9 b₅(E) bars as required to maintain clearance.
** Space between a₄(E) bars, typ. each parapet.

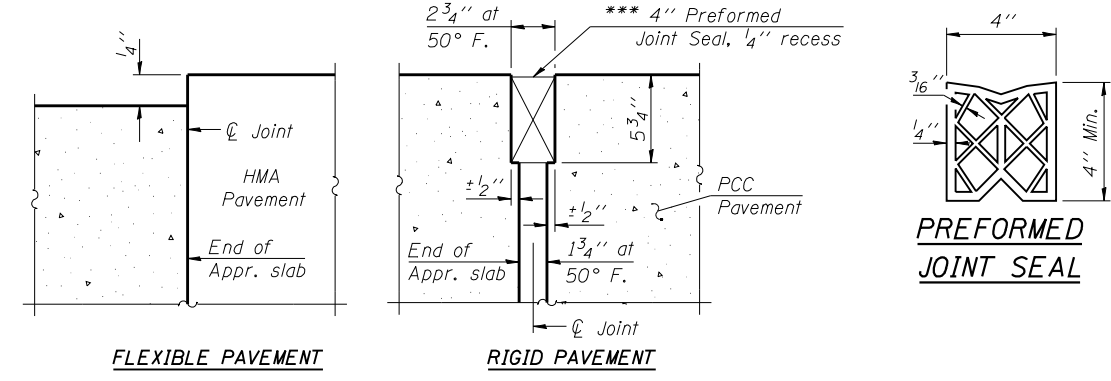


DETAIL A

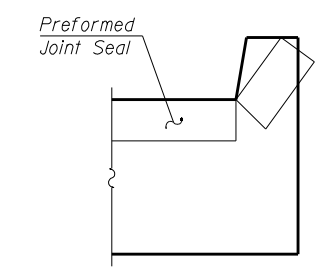

VIEW F-F

Angle Preformed Joint Seal at 45° at curbs when req'd for drainage.

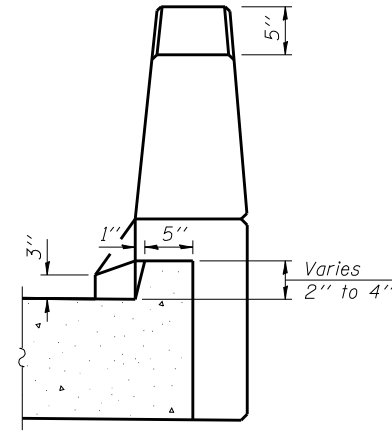

VIEW B-B

FILE NAME: 036-063-78134-822-appro-plan-wb.dgn
PROJECT NO. 04065

BA-R

1-27-12

Coombe-Bloxdorf P.C.
- CIVIL ENGINEERS -
- STRUCTURAL ENGINEERS -
- LAND SURVEYORS -
Design Firm License No. 184-002703

USER NAME = .MML.	DESIGNED - CME	REVISED -
PLOT SCALE = 0/2" = 1' / IN.	CHECKED - MCB	REVISED -
PLOT DATE = 11/28/2012	DRAWN - MML	REVISED -
	CHECKED - MCB	REVISED -

STATE OF ILLINOIS
DEPARTMENT OF TRANSPORTATION

BRIDGE APPROACH SLAB DETAILS
STRUCTURE NO. 036-0063 (W.B.)

SHEET NO. 22 OF 45 SHEETS

F.A.P. RTE.	SECTION	COUNTY	TOTAL SHEETS	SHEET NO.
313	7-2, 6-1	HENDERSON	976	475
CONTRACT NO. 68409				
ILLINOIS FED. AID PROJECT				

(Sheet 1 of 3)