

**EAST EDGE OF SHOULDER**

Location	Station	Offset	Theoretical Grade Elevations
N. End N. Approach	2537.47	-33.00	737.45
A	2547.47	-33.00	737.51
B	2557.47	-33.00	737.57
S. End N. Approach	2567.47	-33.00	737.62

**EAST EDGE OF PAVEMENT**

Location	Station	Offset	Theoretical Grade Elevations
N. End N. Approach	2536.01	-23.00	737.84
A	2546.01	-23.00	737.90
B	2556.01	-23.00	737.96
S. End N. Approach	2566.01	-23.00	738.01

**EAST EDGE OF MEDIAN STRIPING**

Location	Station	Offset	Theoretical Grade Elevations
N. End N. Approach	2533.96	-9.00	738.03
A	2543.96	-9.00	738.10
B	2553.96	-9.00	738.16
S. End N. Approach	2563.96	-9.00	738.21

**☉ ROADWAY & PGL**

Location	Station	Offset	Theoretical Grade Elevations
N. End N. Approach	2532.64	0.00	738.16
A	2542.64	0.00	738.23
B	2552.64	0.00	738.29
S. End N. Approach	2562.64	0.00	738.34

**WEST EDGE OF MEDIAN STRIPING**


Location	Station	Offset	Theoretical Grade Elevations
N. End N. Approach	2531.32	9.00	738.02
A	2541.32	9.00	738.08
B	2551.32	9.00	738.14
S. End N. Approach	2561.32	9.00	738.20

**WEST EDGE OF PAVEMENT**

Location	Station	Offset	Theoretical Grade Elevations
N. End N. Approach	2529.27	23.00	737.79
A	2539.27	23.00	737.86
B	2549.27	23.00	737.92
S. End N. Approach	2559.27	23.00	737.98

**WEST EDGE OF SHOULDER**

Location	Station	Offset	Theoretical Grade Elevations
N. End N. Approach	2527.81	33.00	737.38
A	2537.81	33.00	737.45
B	2547.81	33.00	737.51
S. End N. Approach	2557.81	33.00	737.57

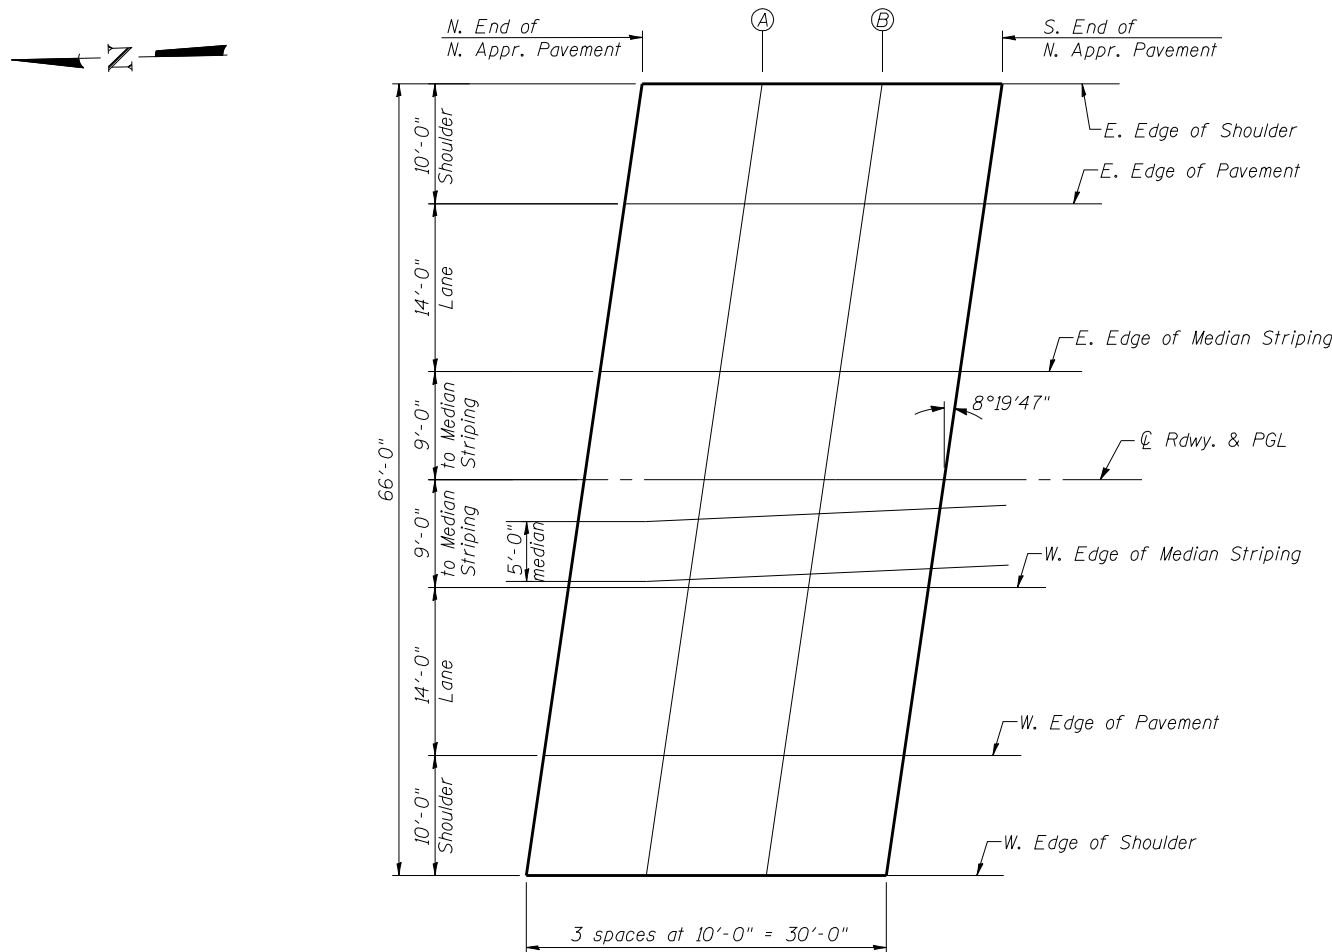

**PLAN**

E-AS

7-1-10

FILE NAME = E-AS-036-006-top-approach-slab-rdgn  
 PROJECT NO. 04065

**Coombes-Bloxdorf P.C.**  
 CIVIL ENGINEERS  
 STRUCTURAL ENGINEERS  
 LAND SURVEYORS  
 Design Firm License No. 184-002703

USER NAME = .MML.	DESIGNED - RKM	REVISED -
	CHECKED -	REVISED -
PLOT SCALE = 1/8" = 1' / IN.	DRAWN - MML	REVISED -
PLOT DATE = 10/16/2012	CHECKED - MCB	REVISED -

**STATE OF ILLINOIS  
 DEPARTMENT OF TRANSPORTATION**

**TOP OF N APPROACH SLAB ELEVATIONS  
 STRUCTURE NO. 036-0065**

SHEET NO. 6 OF 23 SHEETS

F.A.P. RTE.	SECTION	COUNTY	TOTAL SHEETS	SHEET NO.
534	7-2, 6-1	HENDERSON	976	504
CONTRACT NO. 68409				

ILLINOIS FED. AID PROJECT