


DATE	
BY	
FINAL SURVEY	SURVEYED
NOTE BOOK	PLOTTED
NO.	TEMPLATE
	AREAS CHECKED

DATE	
BY	
ORIGINAL SURVEY	SURVEYED
NOTE BOOK	PLOTTED
NO.	TEMPLATE
	AREAS CHECKED

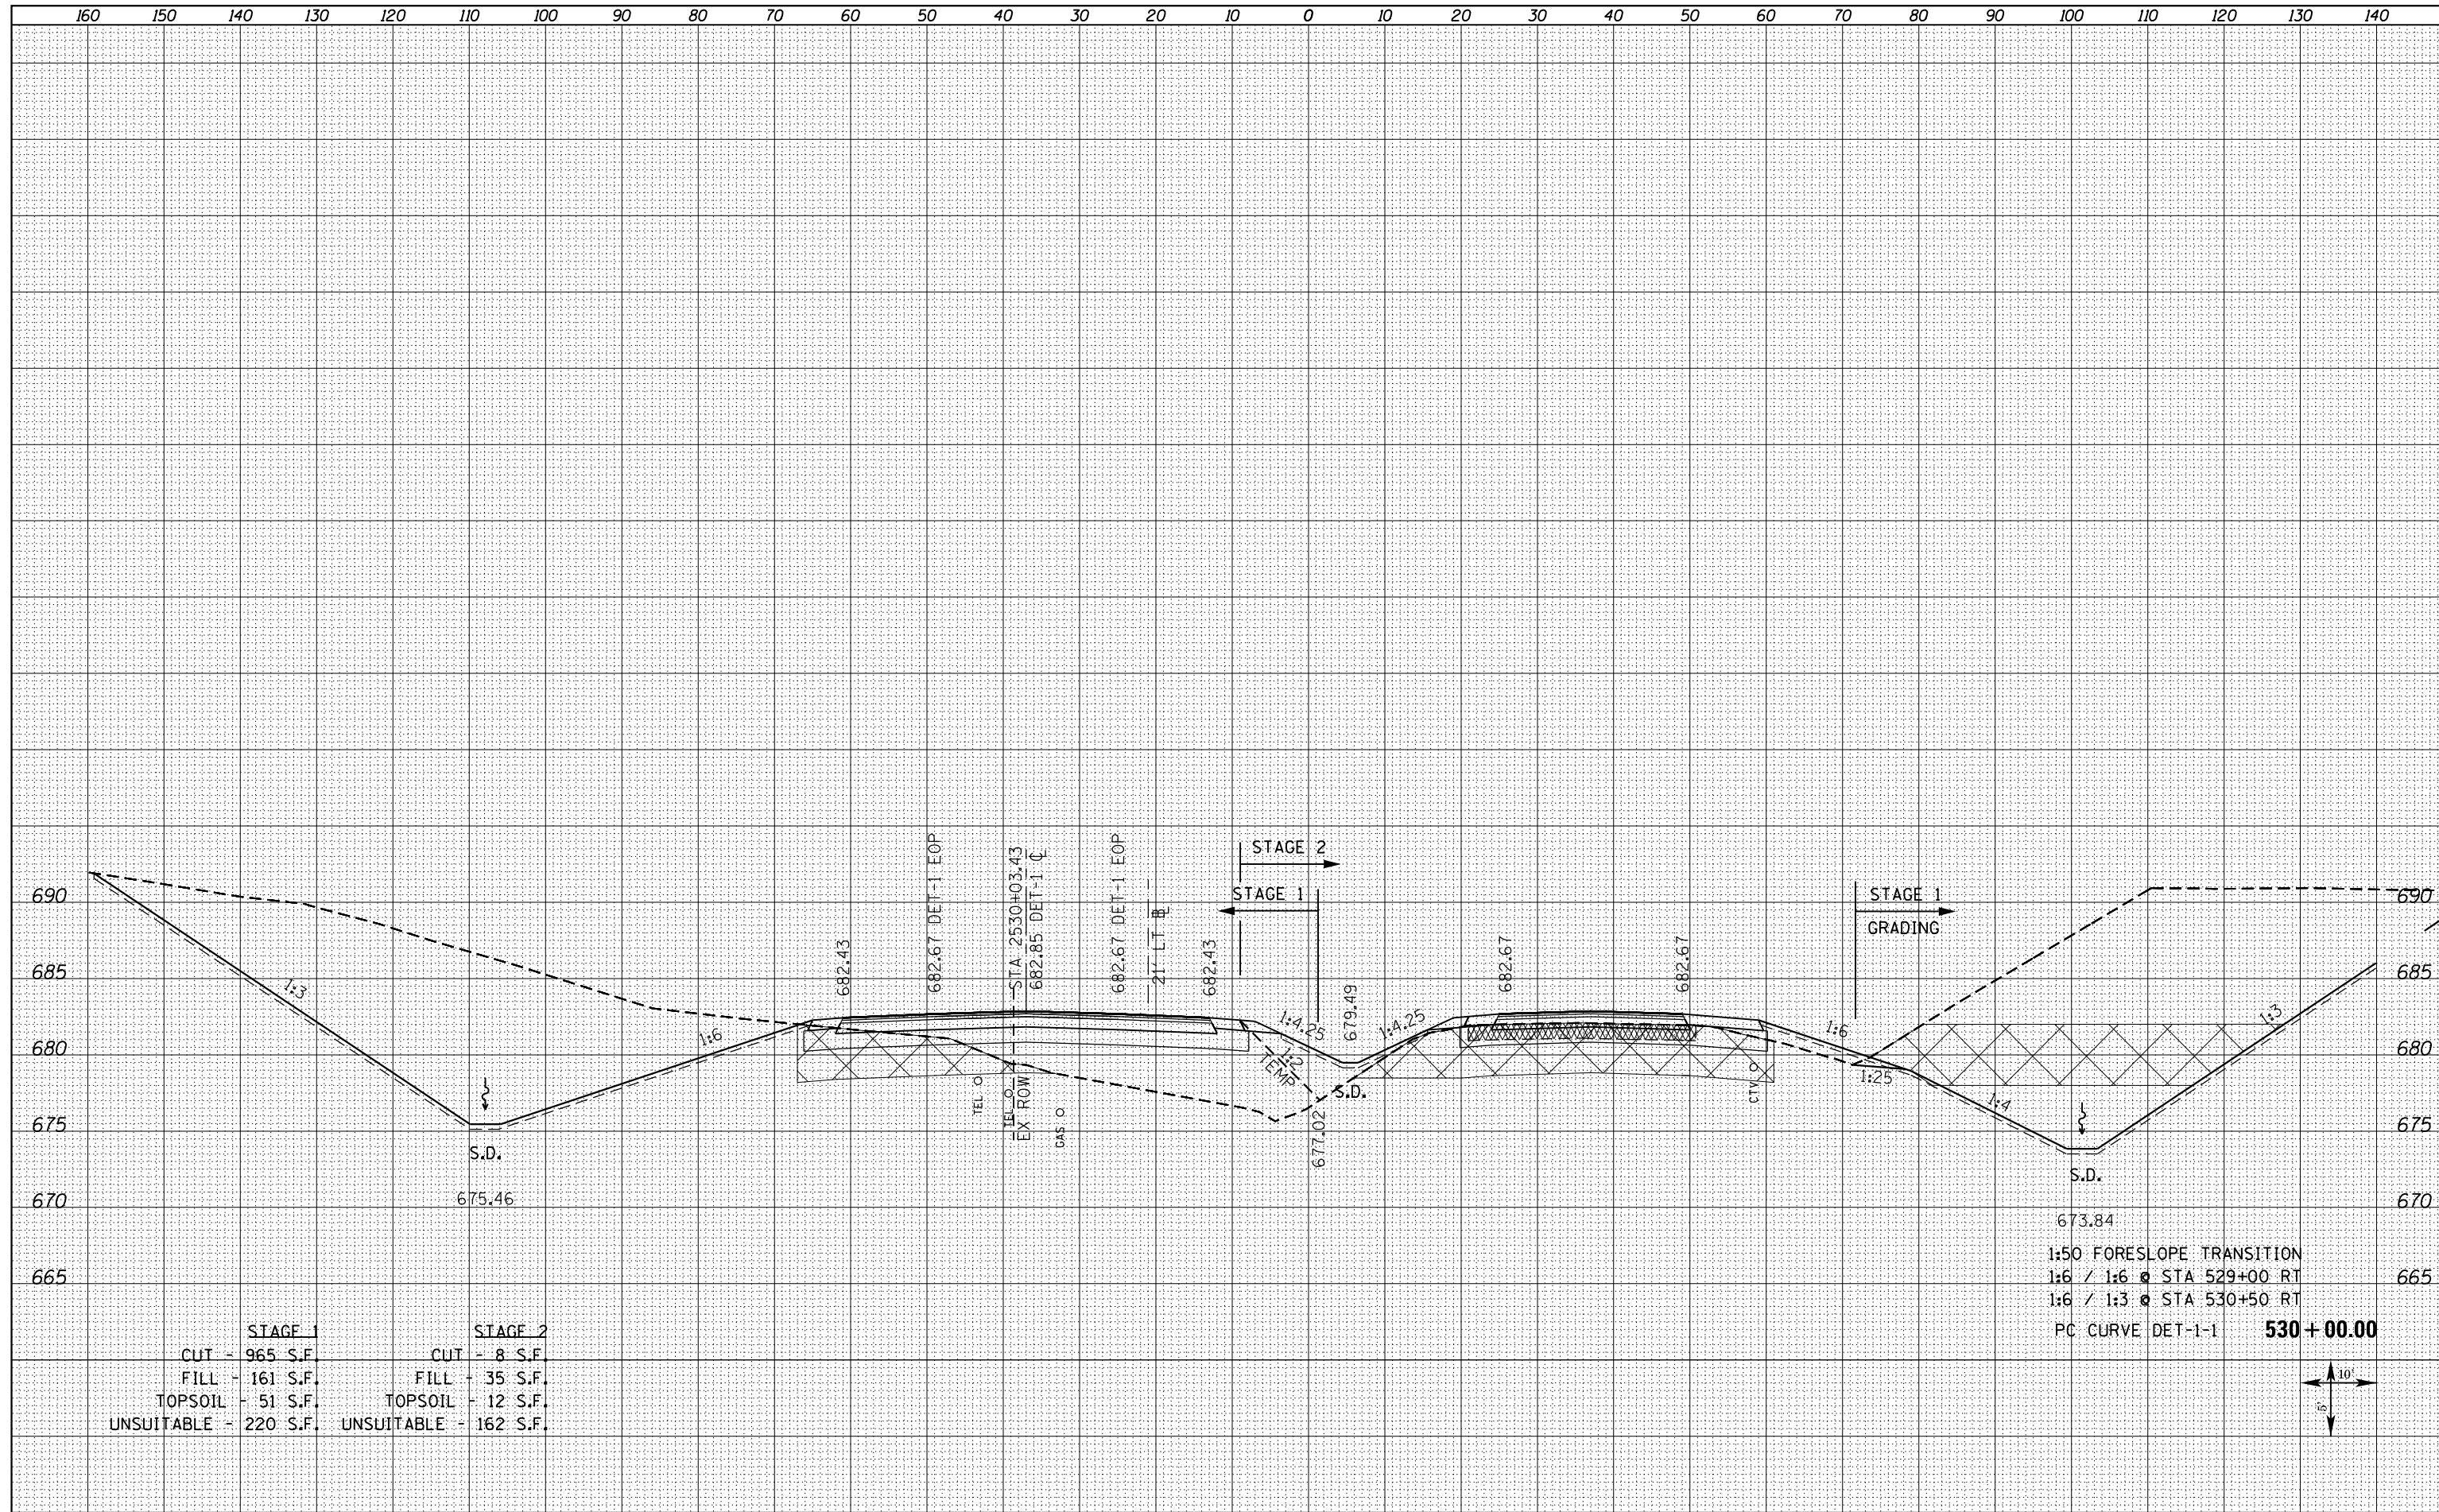

STAGE 1		STAGE 2	
CUT	- 965 S.F.	CUT	- 8 S.F.
FILL	- 161 S.F.	FILL	- 35 S.F.
TOPSOIL	- 51 S.F.	TOPSOIL	- 12 S.F.
UNSUITABLE	- 220 S.F.	UNSUITABLE	- 162 S.F.

1:50 FORESLOPE TRANSITION
 1:6 / 1:6 @ STA 529+00 RT
 1:6 / 1:3 @ STA 530+50 RT
 PC CURVE DET-1-1 **530 + 00.00**

