


DATE	
BY	
FINISHED SURVEY	
PLOTTED	
TEMPLATE	
NOTE BOOK	
AREAS CHECKED	
NO.	

DATE	
BY	
ORIGINAL SURVEY	
PLOTTED	
TEMPLATE	
NOTE BOOK	
AREAS CHECKED	
NO.	

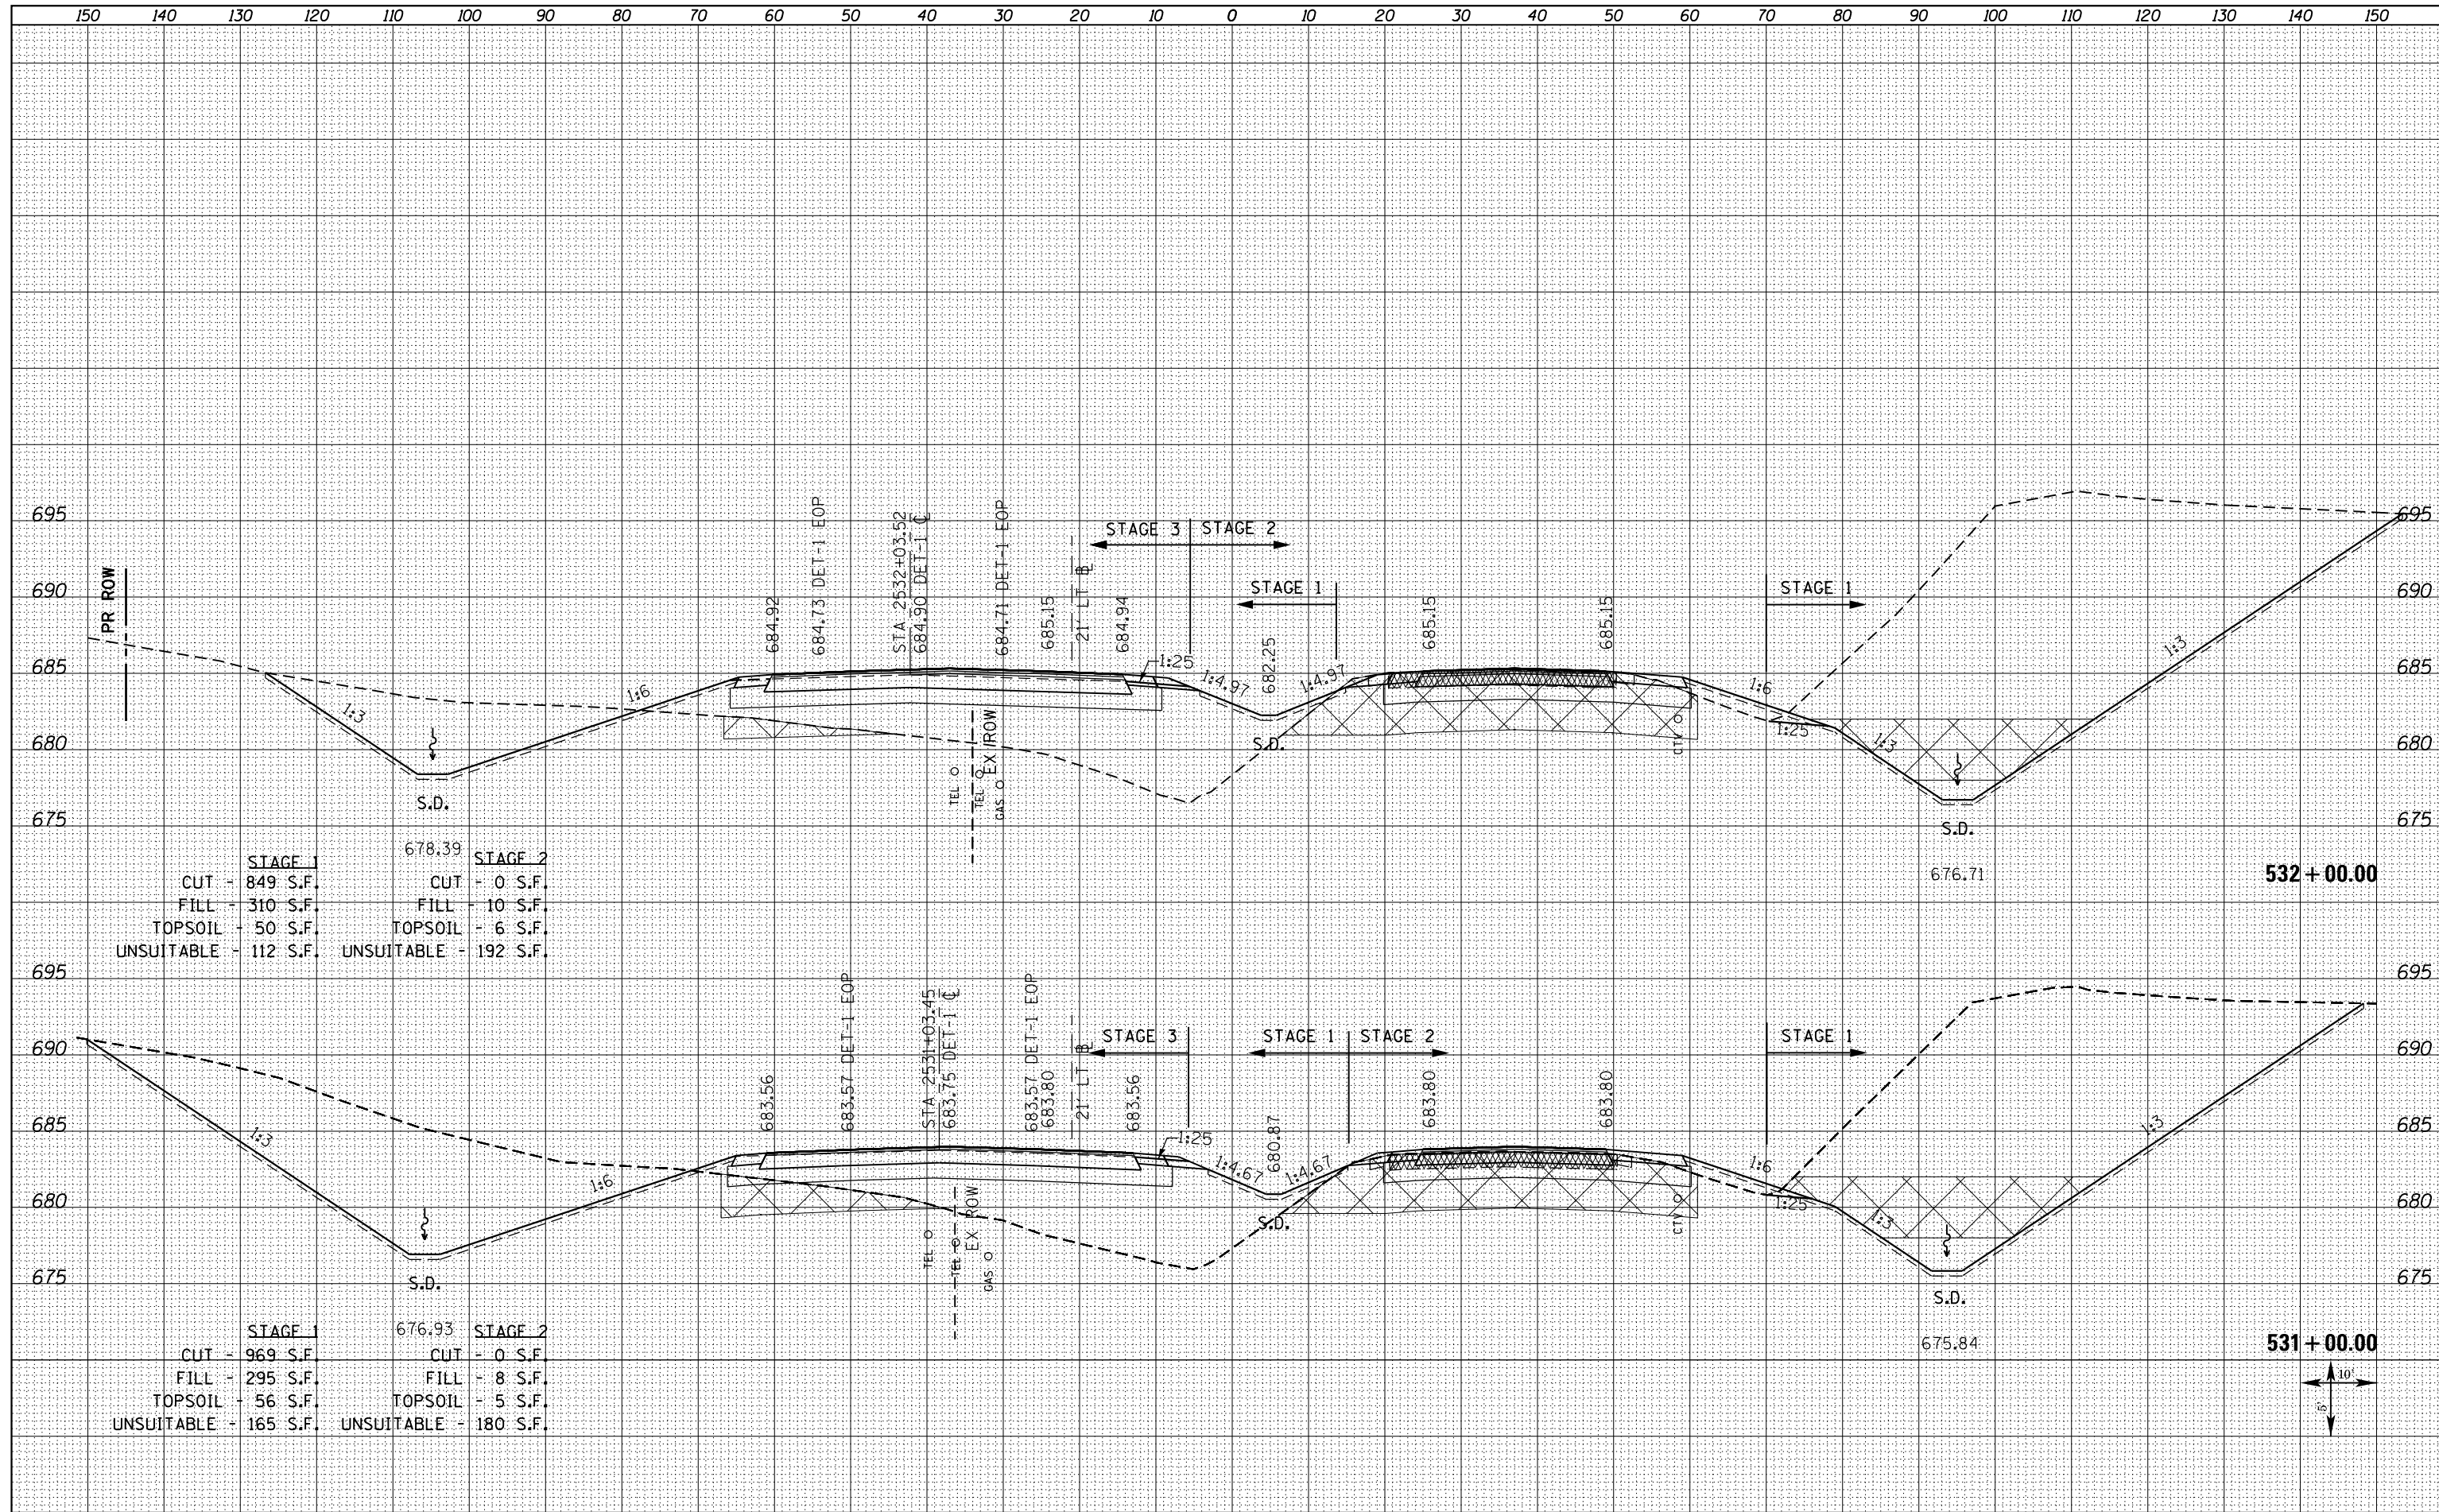

STAGE 1		STAGE 2	
CUT	- 849 S.F.	CUT	- 0 S.F.
FILL	- 310 S.F.	FILL	- 10 S.F.
TOPSOIL	- 50 S.F.	TOPSOIL	- 6 S.F.
UNSUITABLE	- 112 S.F.	UNSUITABLE	- 192 S.F.

STAGE 1		STAGE 2	
CUT	- 969 S.F.	CUT	- 0 S.F.
FILL	- 295 S.F.	FILL	- 8 S.F.
TOPSOIL	- 56 S.F.	TOPSOIL	- 5 S.F.
UNSUITABLE	- 165 S.F.	UNSUITABLE	- 180 S.F.

FILE NAME = D468409-SHT-XSHT-US34-A.dgn

USER NAME = danw  
 PLOT SCALE = 20.0000' / in.  
 PLOT DATE = 10/16/2012

DESIGNED -  
 DRAWN -  
 CHECKED -  
 DATE -

REVISED -  
 REVISED -  
 REVISED -  
 REVISED -

**STATE OF ILLINOIS  
 DEPARTMENT OF TRANSPORTATION**

**CROSS SECTIONS  
 US ROUTE 34**  
 SCALE: NOTED SHEET NO. 23 OF 209 SHEETS STA. 531+00.00 TO STA. 532+00.00

F.A.P. RTE.	SECTION	COUNTY	TOTAL SHEETS	SHEET NO.
313	7-2 ; 6-1	HENDERSON	976	598
				CONTRACT NO. 68409

ILLINOIS FED. AID PROJECT

