


DATE	
BY	
FINISHED	
PLOTTED	
TEMPLATE	
AREAS CHECKED	
NO.	

DATE	
BY	
ORIGINAL SURVEY	
PLOTTED	
TEMPLATE	
AREAS CHECKED	
NO.	

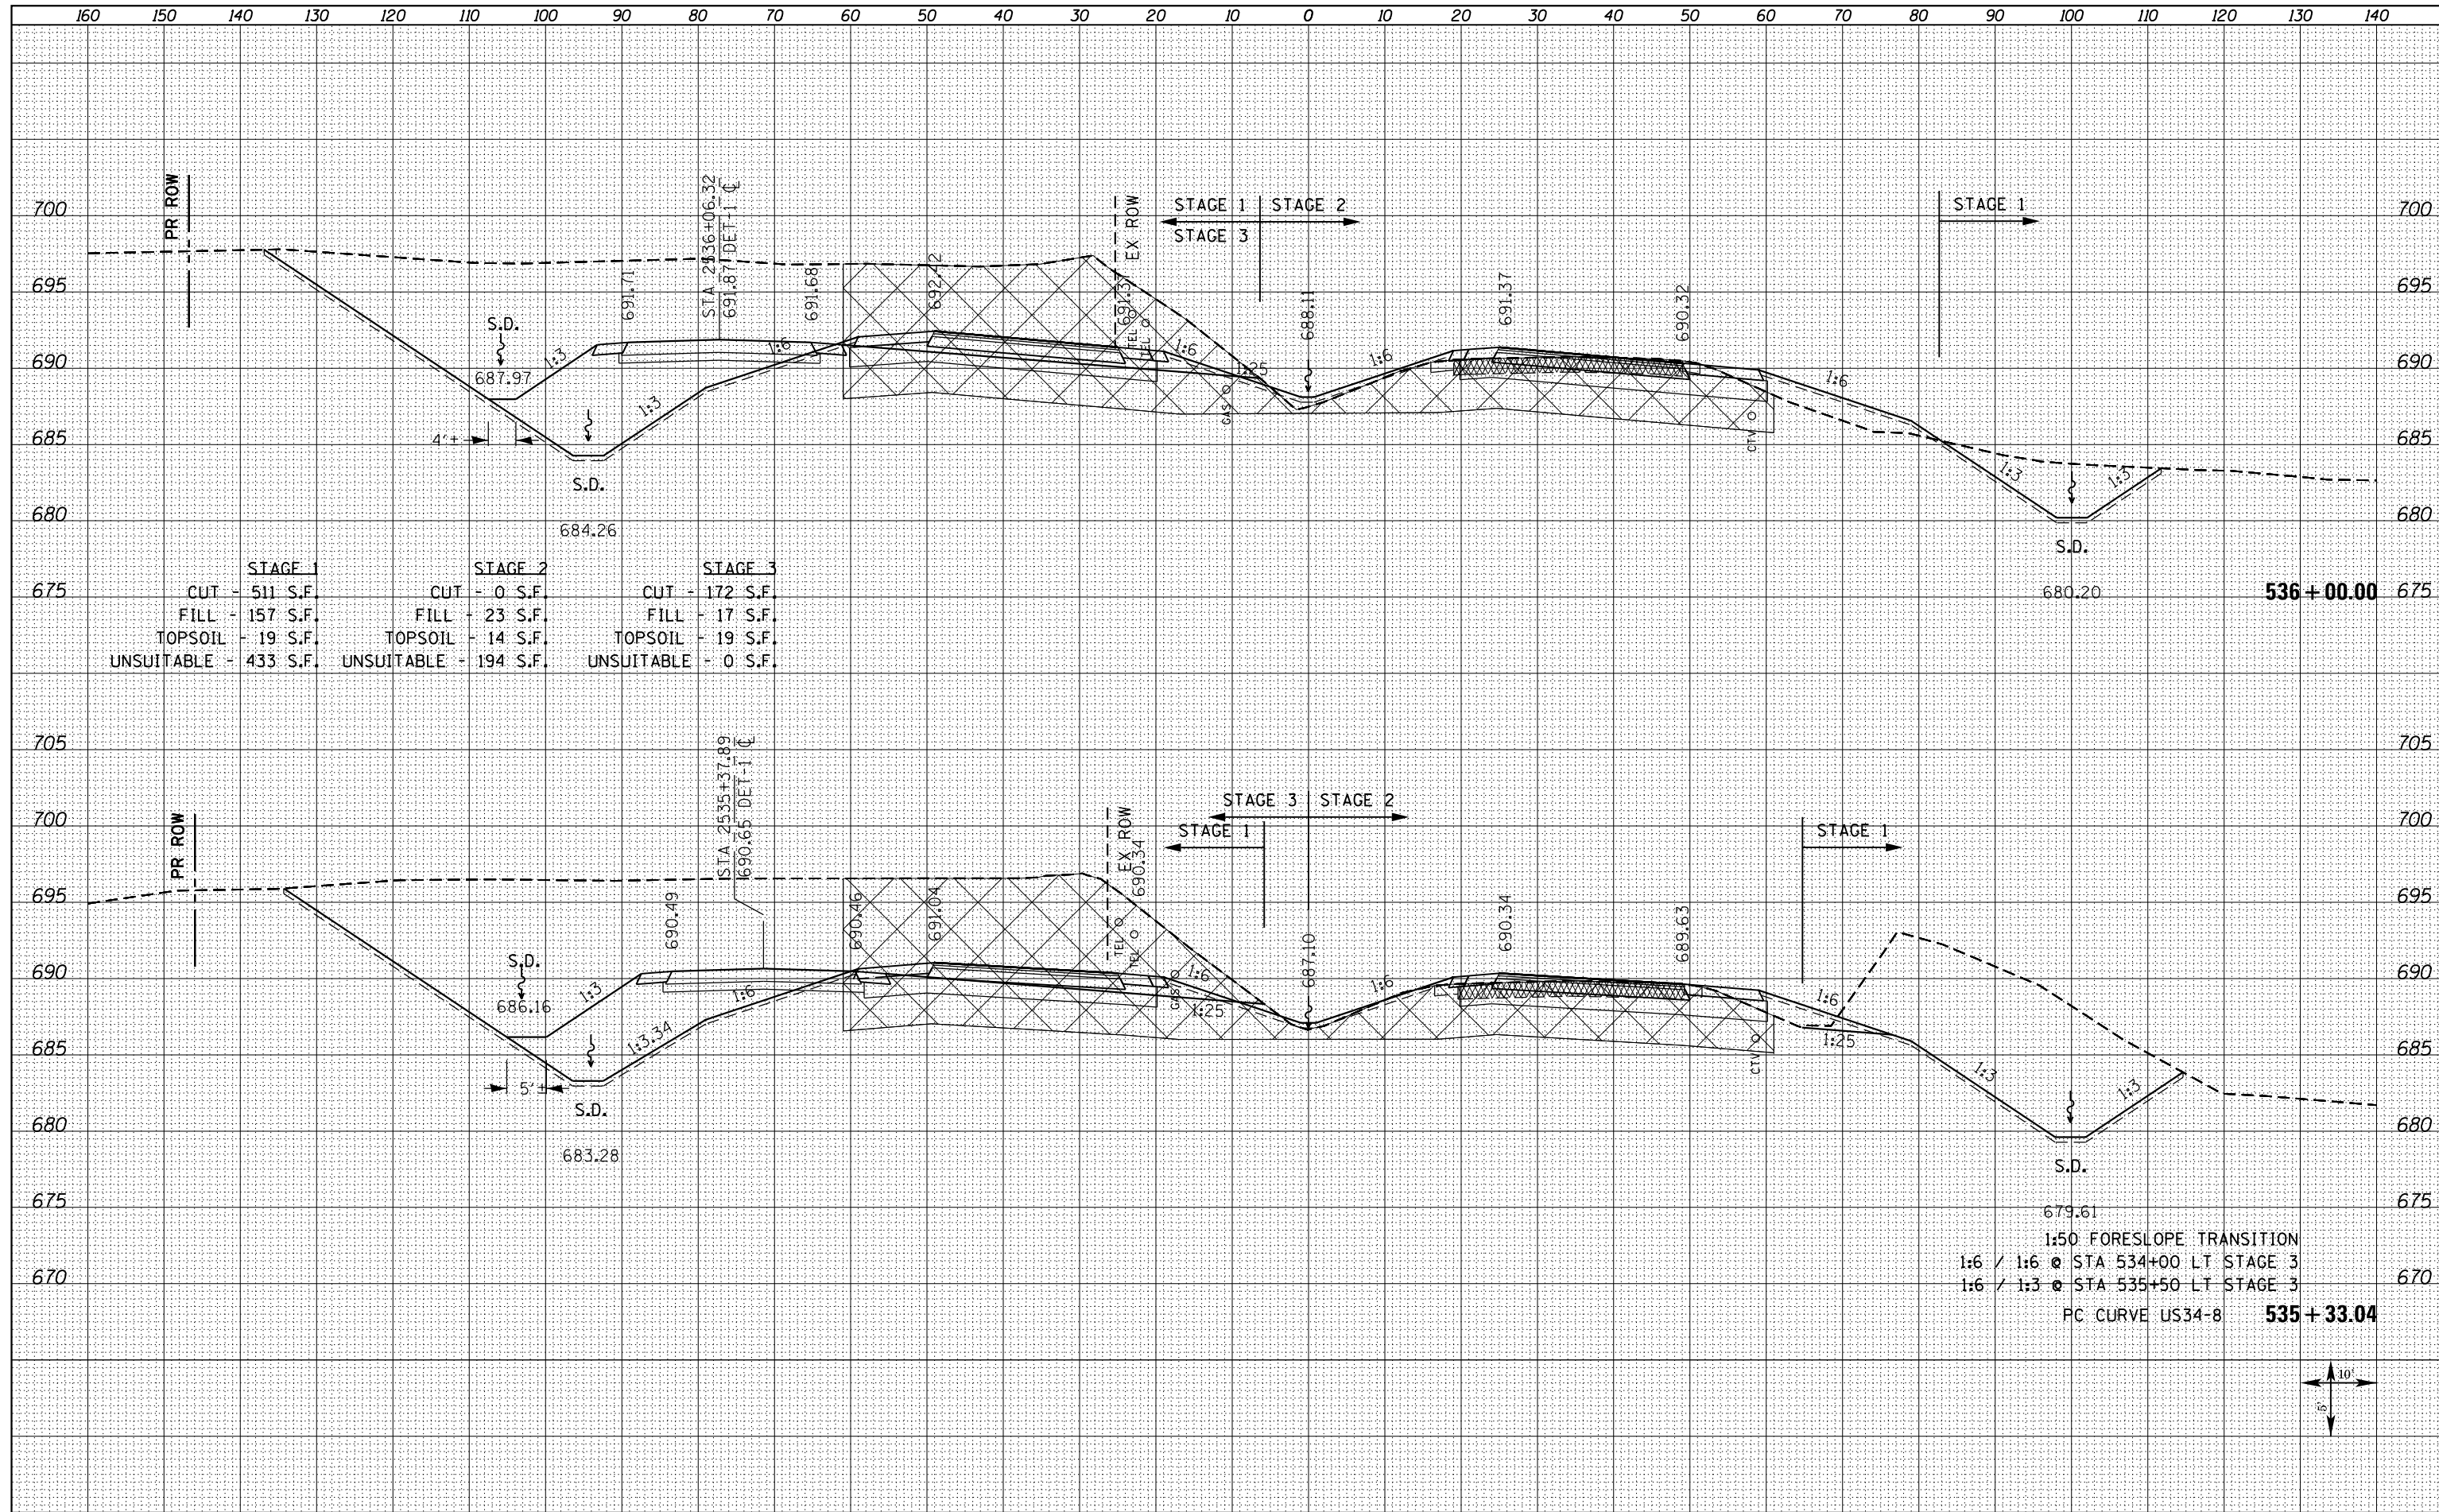

	STAGE 1	STAGE 2	STAGE 3
CUT	511 S.F.	0 S.F.	172 S.F.
FILL	157 S.F.	23 S.F.	17 S.S.F.
TOPSOIL	19 S.F.	14 S.F.	19 S.F.
UNSUITABLE	433 S.F.	194 S.F.	0 S.F.

1:50 FORESLOPE TRANSITION  
 1:6 / 1:6 @ STA 534+00 LT STAGE 3  
 1:6 / 1:3 @ STA 535+50 LT STAGE 3  
 PC CURVE US34-8 **535 + 33.04**

