


DATE	
BY	
FINISHED SURVEY	
PLOTTED TEMPLATE	
NOTE BOOK	
AREAS CHECKED	
NO.	

DATE	
BY	
ORIGINAL SURVEY	
PLOTTED TEMPLATE	
NOTE BOOK	
AREAS CHECKED	
NO.	

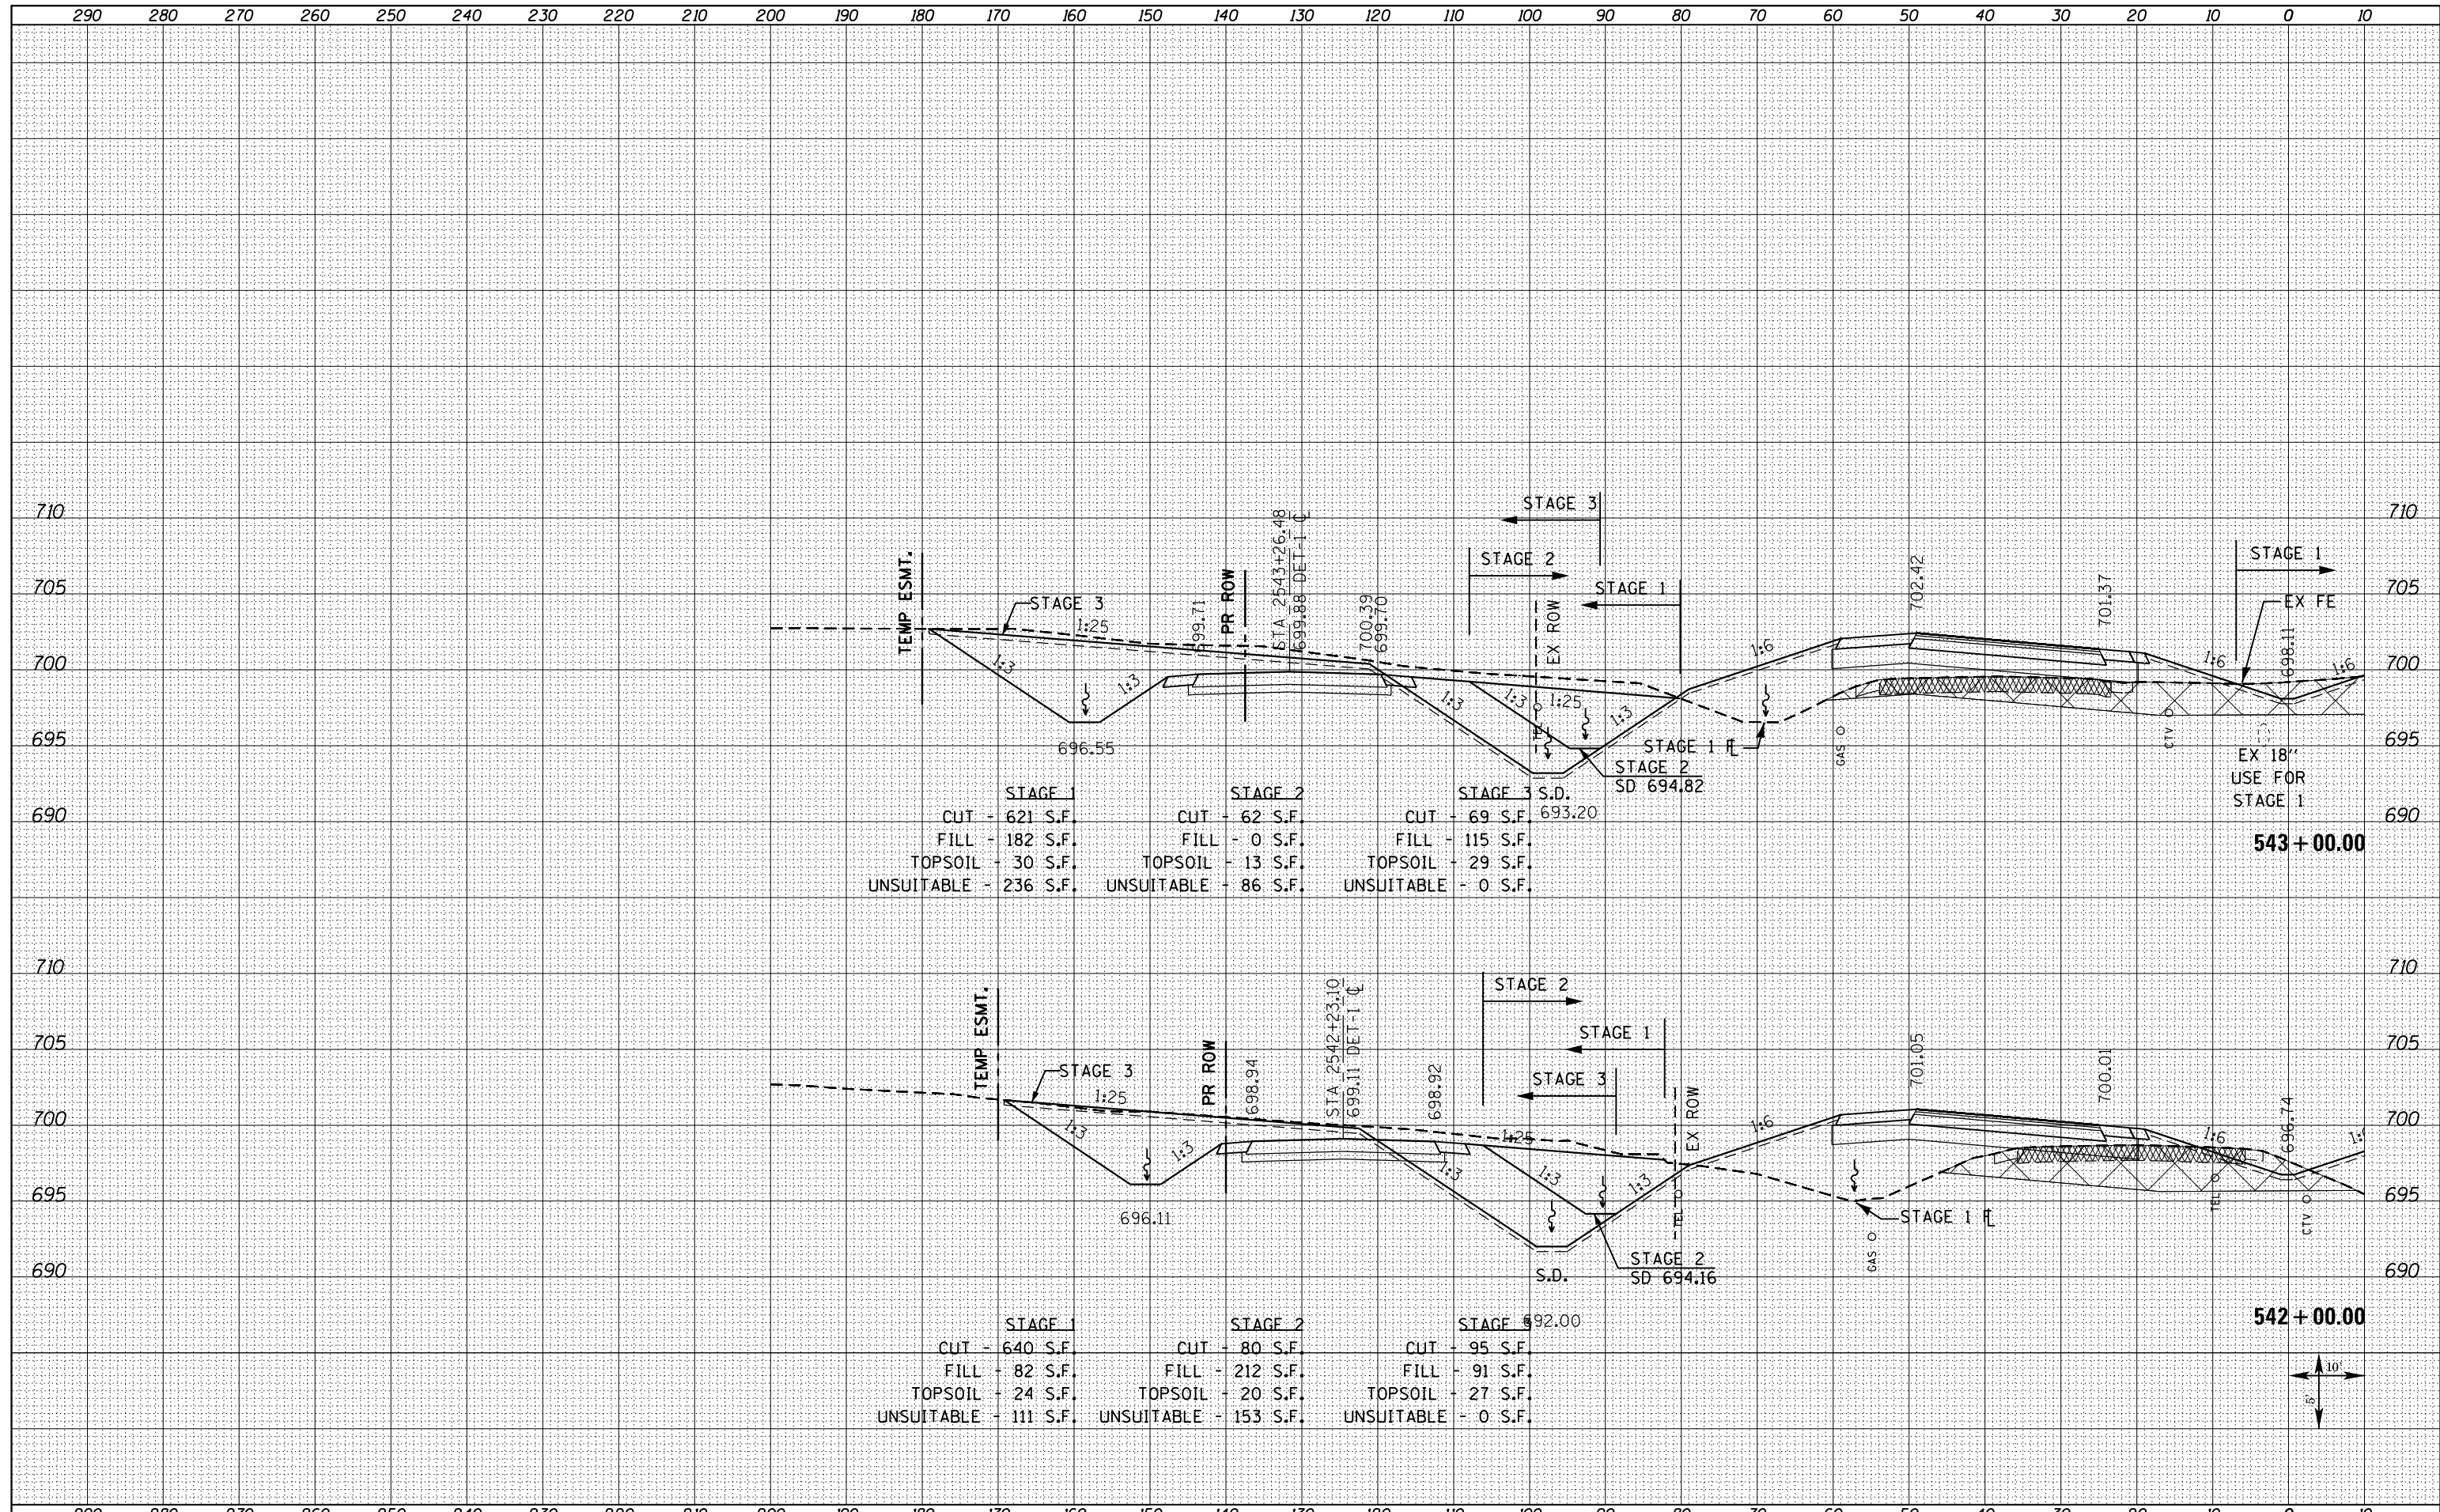

STAGE 1	STAGE 2	STAGE 3	S.D.
CUT - 621 S.F.	CUT - 62 S.F.	CUT - 69 S.F.	693.20
FILL - 182 S.F.	FILL - 0 S.F.	FILL - 115 S.F.	
TOPSOIL - 30 S.F.	TOPSOIL - 13 S.F.	TOPSOIL - 29 S.F.	
UNSUITABLE - 236 S.F.	UNSUITABLE - 86 S.F.	UNSUITABLE - 0 S.F.	

STAGE 1	STAGE 2	STAGE 3	S.D.
CUT - 640 S.F.	CUT - 80 S.F.	CUT - 95 S.F.	692.00
FILL - 82 S.F.	FILL - 212 S.F.	FILL - 91 S.F.	
TOPSOIL - 24 S.F.	TOPSOIL - 20 S.F.	TOPSOIL - 27 S.F.	
UNSUITABLE - 111 S.F.	UNSUITABLE - 153 S.F.	UNSUITABLE - 0 S.F.	

FILE NAME = D468409-SHT-XSHT-US34-A.dgn  
 USER NAME = danw  
 PLOT SCALE = 20.0000' / in.  
 PLOT DATE = 10/16/2012

DESIGNED -	REVISD -
DRAWN -	REVISD -
CHECKED -	REVISD -
DATE -	REVISD -

**STATE OF ILLINOIS  
DEPARTMENT OF TRANSPORTATION**

**CROSS SECTIONS  
US ROUTE 34**

SCALE: NOTED    SHEET NO. 32L OF 209 SHEETS    STA. 542+00.00 TO STA. 543+00.00

F.A.P. RTE.	SECTION	COUNTY	TOTAL SHEETS	SHEET NO.
313	7-2 ; 6-1	HENDERSON	976	607
CONTRACT NO. 68409				
ILLINOIS FED. AID PROJECT				

