


DATE	
BY	
FINISHED SURVEY	
PLOTTED	
TEMPLATE	
NOTE BOOK	
AREAS CHECKED	
NO.	

DATE	
BY	
ORIGINAL SURVEY	
PLOTTED	
TEMPLATE	
AREAS CHECKED	
NO.	

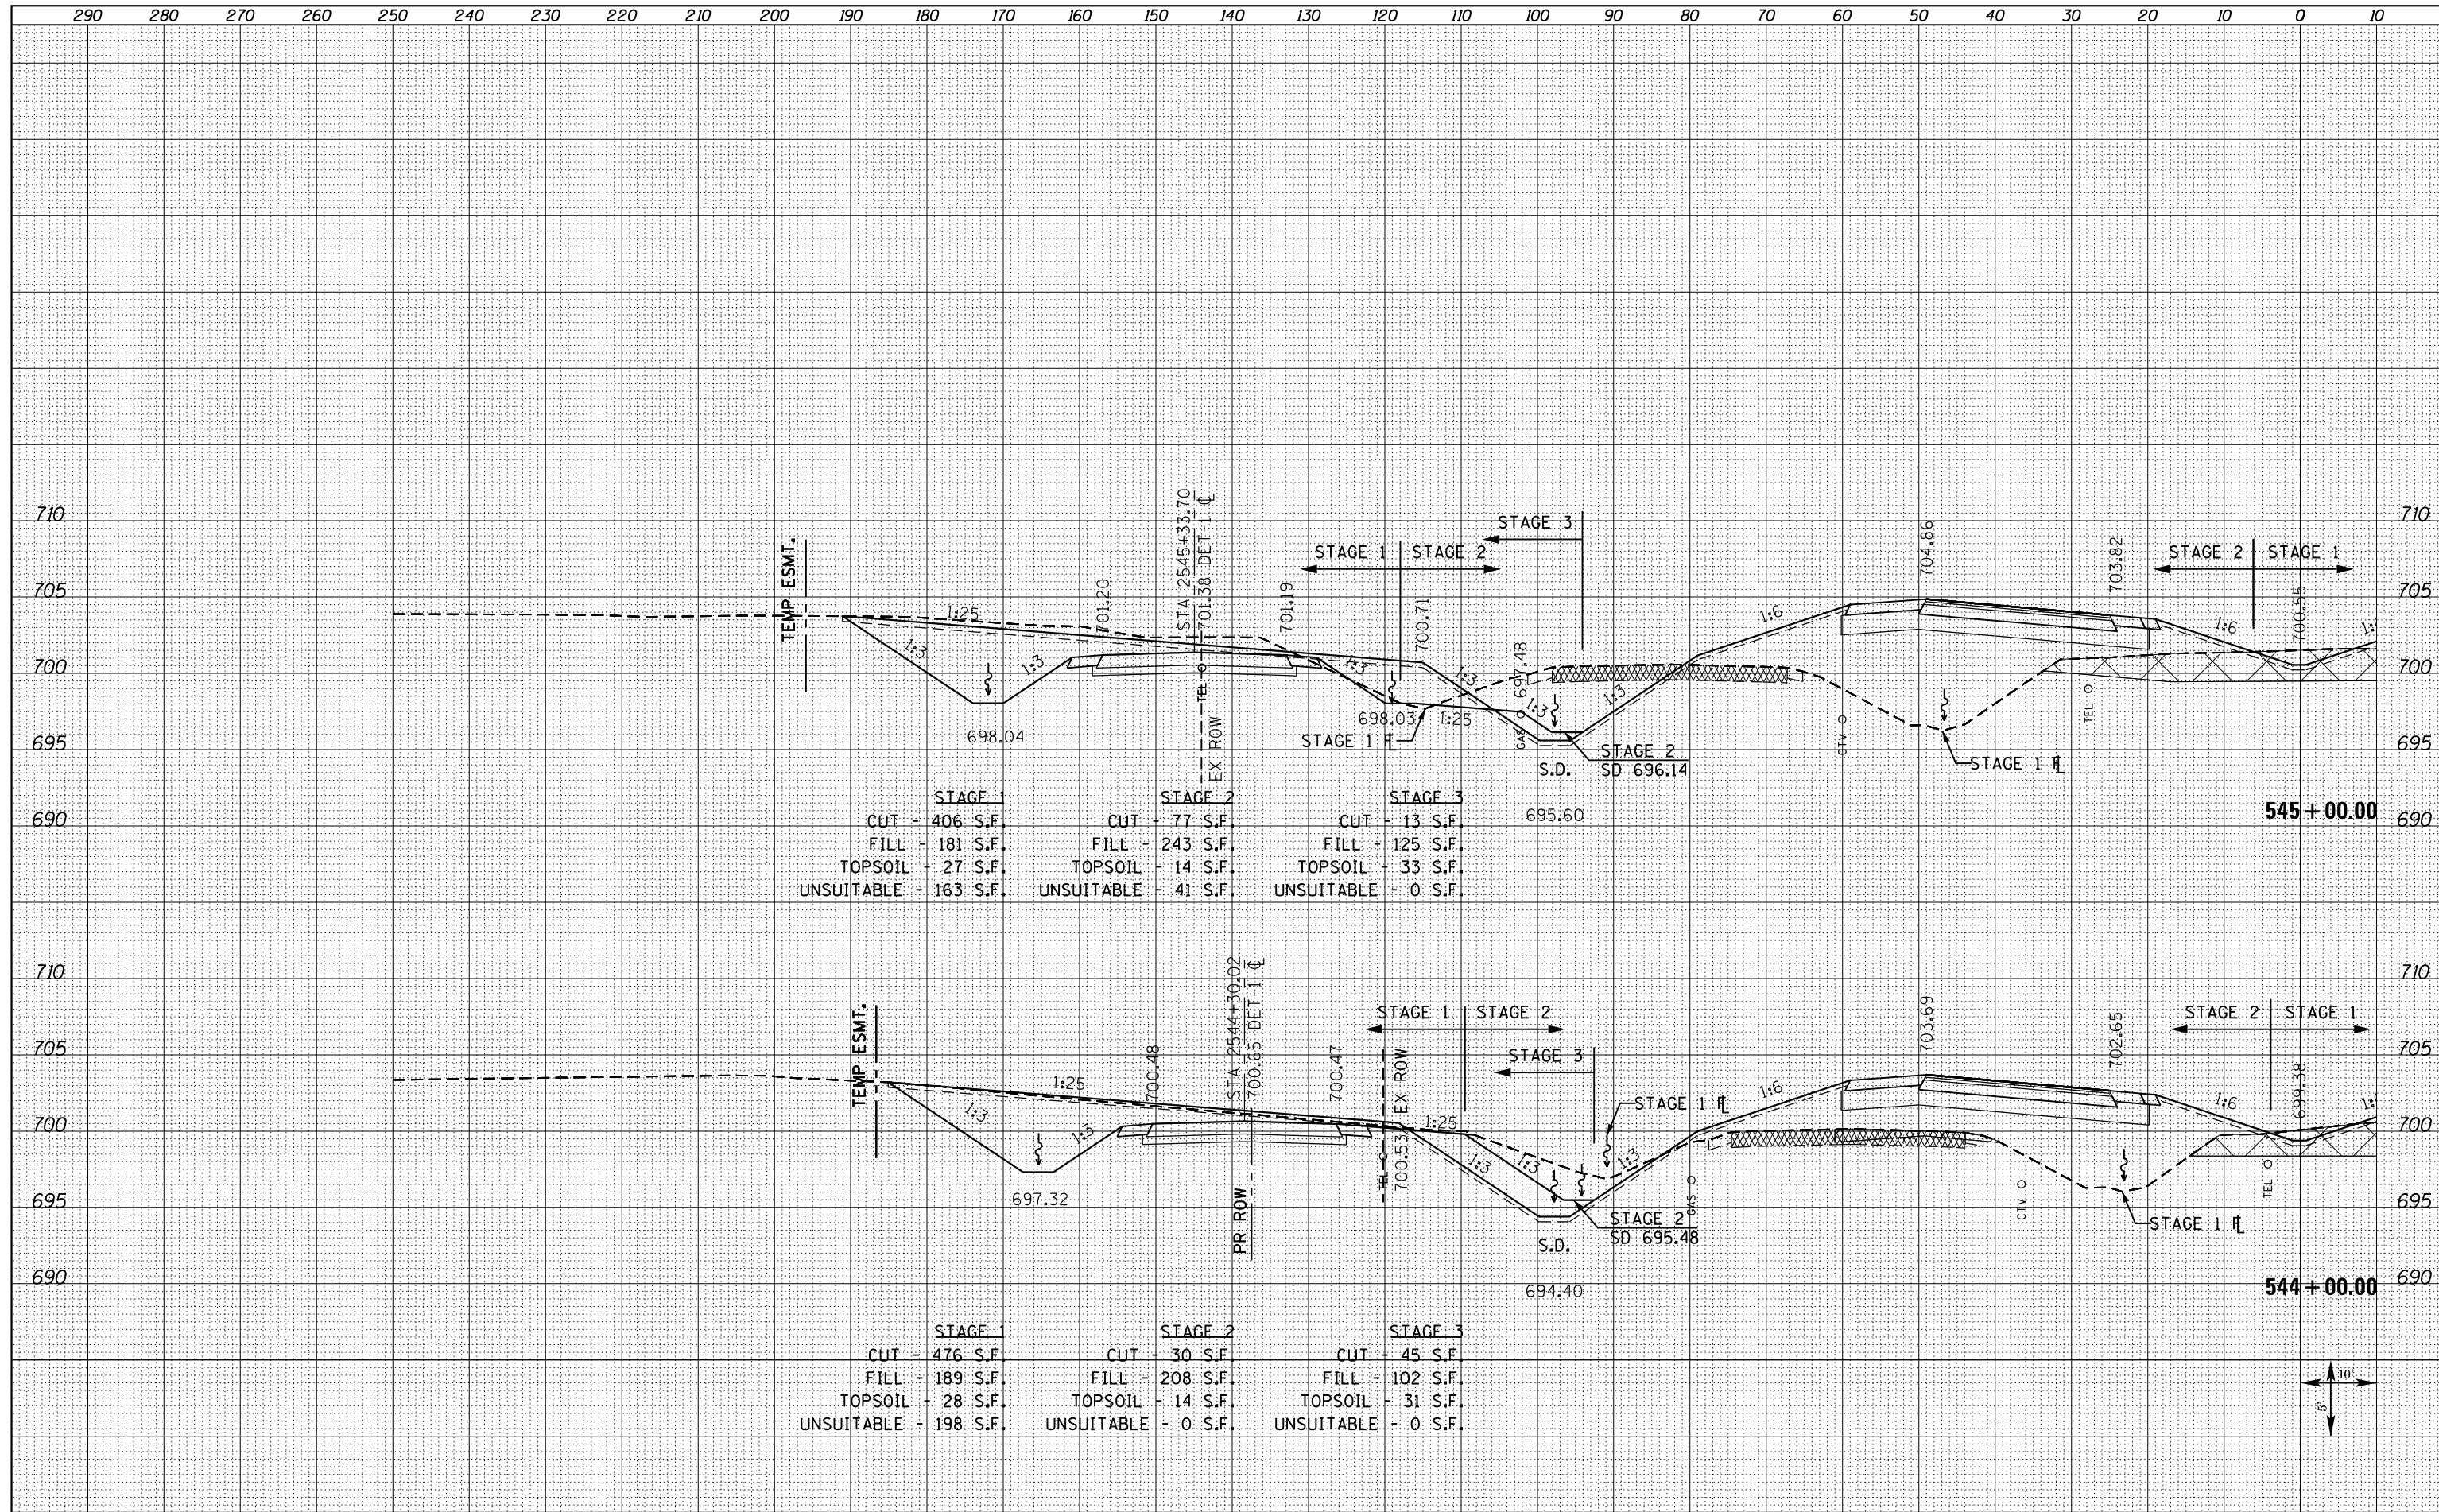

STAGE 1	STAGE 2	STAGE 3
CUT - 406 S.F.	CUT - 77 S.F.	CUT - 13 S.F.
FILL - 181 S.F.	FILL - 243 S.F.	FILL - 125 S.F.
TOPSOIL - 27 S.F.	TOPSOIL - 14 S.F.	TOPSOIL - 33 S.F.
UNSUITABLE - 163 S.F.	UNSUITABLE - 41 S.F.	UNSUITABLE - 0 S.F.

STAGE 1	STAGE 2	STAGE 3
CUT - 476 S.F.	CUT - 30 S.F.	CUT - 45 S.F.
FILL - 189 S.F.	FILL - 208 S.F.	FILL - 102 S.F.
TOPSOIL - 28 S.F.	TOPSOIL - 14 S.F.	TOPSOIL - 31 S.F.
UNSUITABLE - 198 S.F.	UNSUITABLE - 0 S.F.	UNSUITABLE - 0 S.F.

FILE NAME = D468409-SHT-XSHT-US34-A.dgn  
 USER NAME = danw  
 PLOT SCALE = 20.0000' / in.  
 PLOT DATE = 10/16/2012

DESIGNED -	REVISD -
DRAWN -	REVISD -
CHECKED -	REVISD -
DATE -	REVISD -

**STATE OF ILLINOIS  
DEPARTMENT OF TRANSPORTATION**

**CROSS SECTIONS  
US ROUTE 34**  
 SCALE: NOTED SHEET NO. 33L OF 209 SHEETS STA. 544+00.00 TO STA. 545+00.00

F.A.P. RTE.	SECTION	COUNTY	TOTAL SHEETS	SHEET NO.
313	7-2 ; 6-1	HENDERSON	976	609
				CONTRACT NO. 68409
ILLINOIS FED. AID PROJECT				