



DATE	
BY	
FINISHED SURVEY	
PLOTTED TEMPLATE	
NOTE BOOK	
AREAS CHECKED	
NO.	

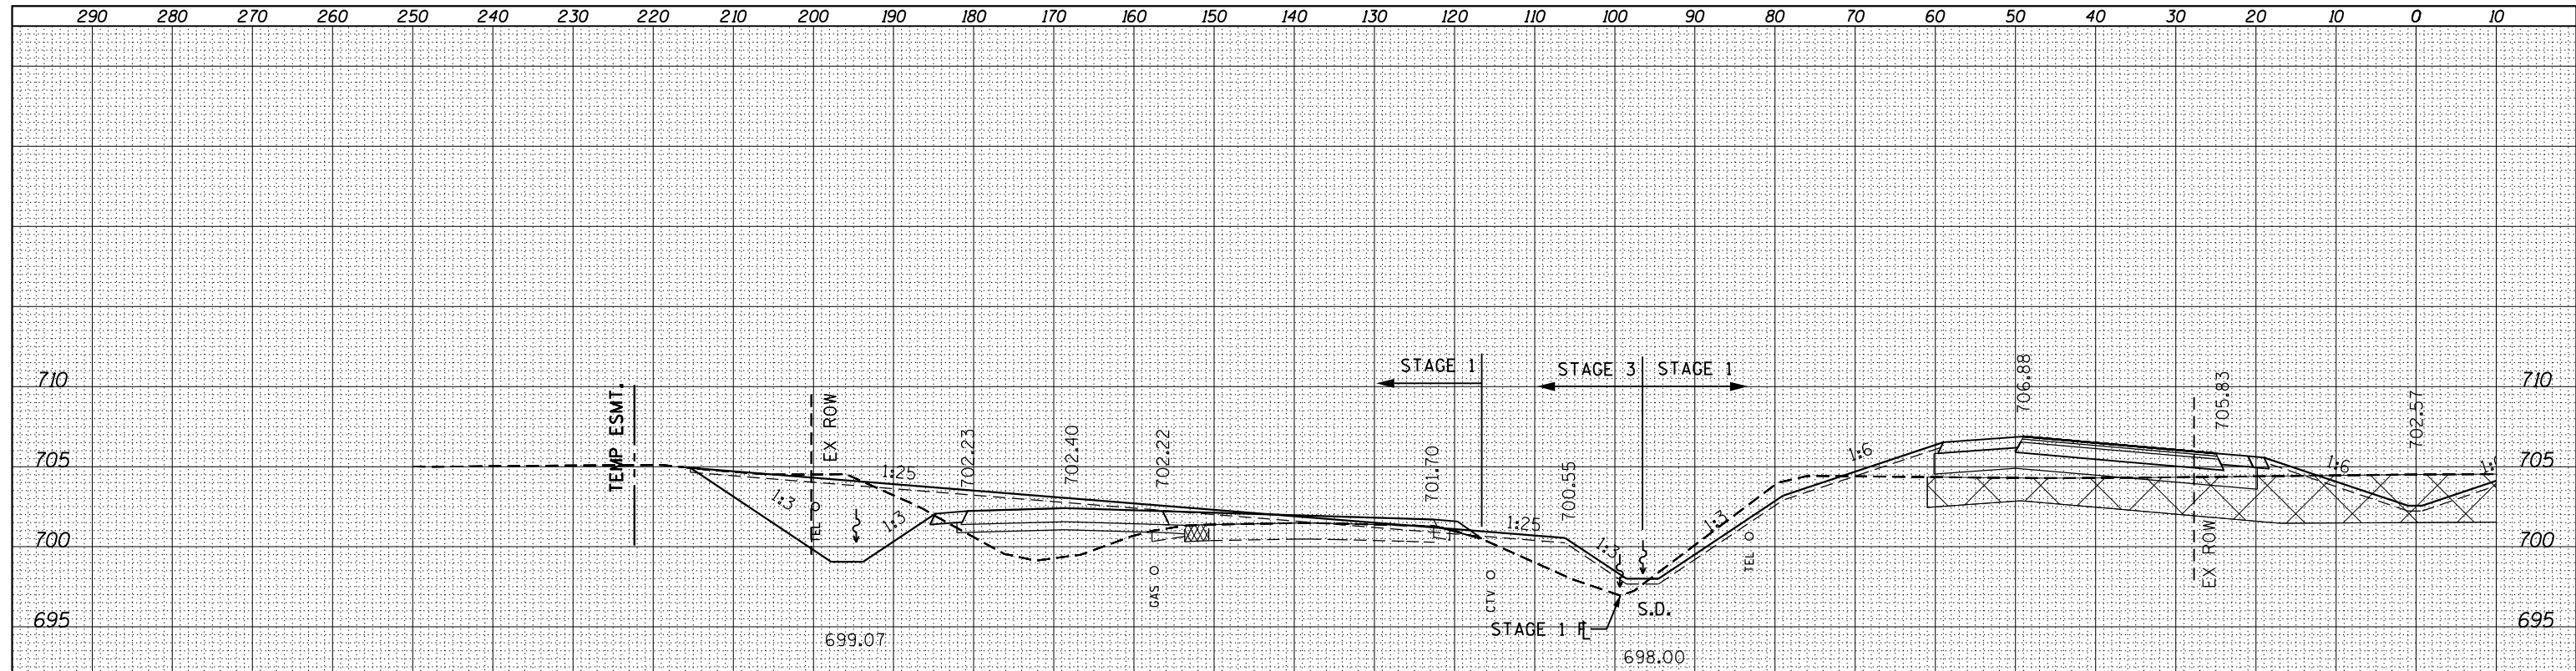

STAGE 1	STAGE 3
CUT - 332 S.F.	CUT - 17 S.F.
FILL - 393 S.F.	FILL - 126 S.F.
TOPSOIL - 40 S.F.	TOPSOIL - 35 S.F.
UNSUITABLE - 344 S.F.	UNSUITABLE - 0 S.F.

DATE	
BY	
ORIGINAL SURVEY	
PLOTTED TEMPLATE	
NOTE BOOK	
AREAS CHECKED	
NO.	

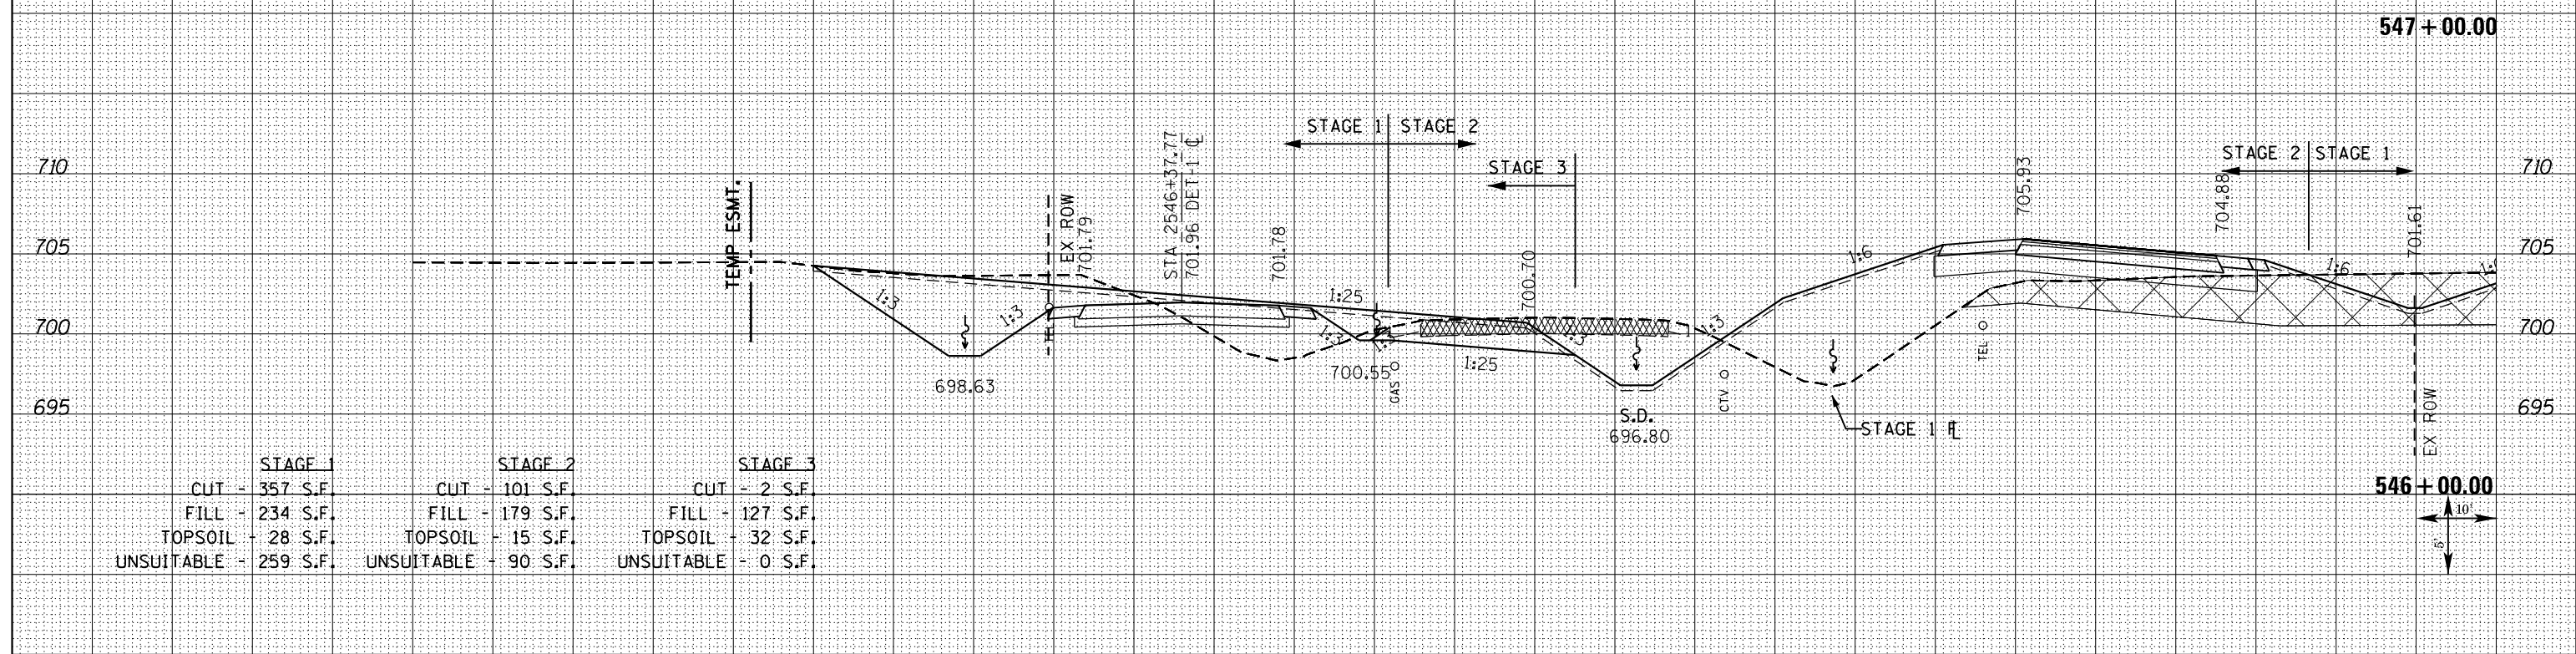

STAGE 1	STAGE 2	STAGE 3
CUT - 357 S.F.	CUT - 101 S.F.	CUT - 2 S.F.
FILL - 234 S.F.	FILL - 179 S.F.	FILL - 127 S.F.
TOPSOIL - 28 S.F.	TOPSOIL - 15 S.F.	TOPSOIL - 32 S.F.
UNSUITABLE - 259 S.F.	UNSUITABLE - 90 S.F.	UNSUITABLE - 0 S.F.

FILE NAME = D468409-SHT-XSHT-US34-A.dgn

USER NAME = danw
 PLOT SCALE = 20.0000' / in.
 PLOT DATE = 10/16/2012

DESIGNED -
 DRAWN -
 CHECKED -
 DATE -

REVISED -
 REVISED -
 REVISED -
 REVISED -

**STATE OF ILLINOIS
 DEPARTMENT OF TRANSPORTATION**

**CROSS SECTIONS
 US ROUTE 34**

SCALE: NOTED SHEET NO. 34L OF 209 SHEETS STA. 546+00.00 TO STA. 547+00.00

F.A.P. RTE.	SECTION	COUNTY	TOTAL SHEETS	SHEET NO.
313	7-2 ; 6-1	HENDERSON	976	611
CONTRACT NO. 68409			ILLINOIS FED. AID PROJECT	