


DATE	
BY	
FINISHED SURVEY	
PLOTTED	
TEMPLATE	
NOTE BOOK	
AREAS CHECKED	
NO.	

DATE	
BY	
ORIGINAL SURVEY	
PLOTTED	
TEMPLATE	
NOTE BOOK	
AREAS CHECKED	
NO.	

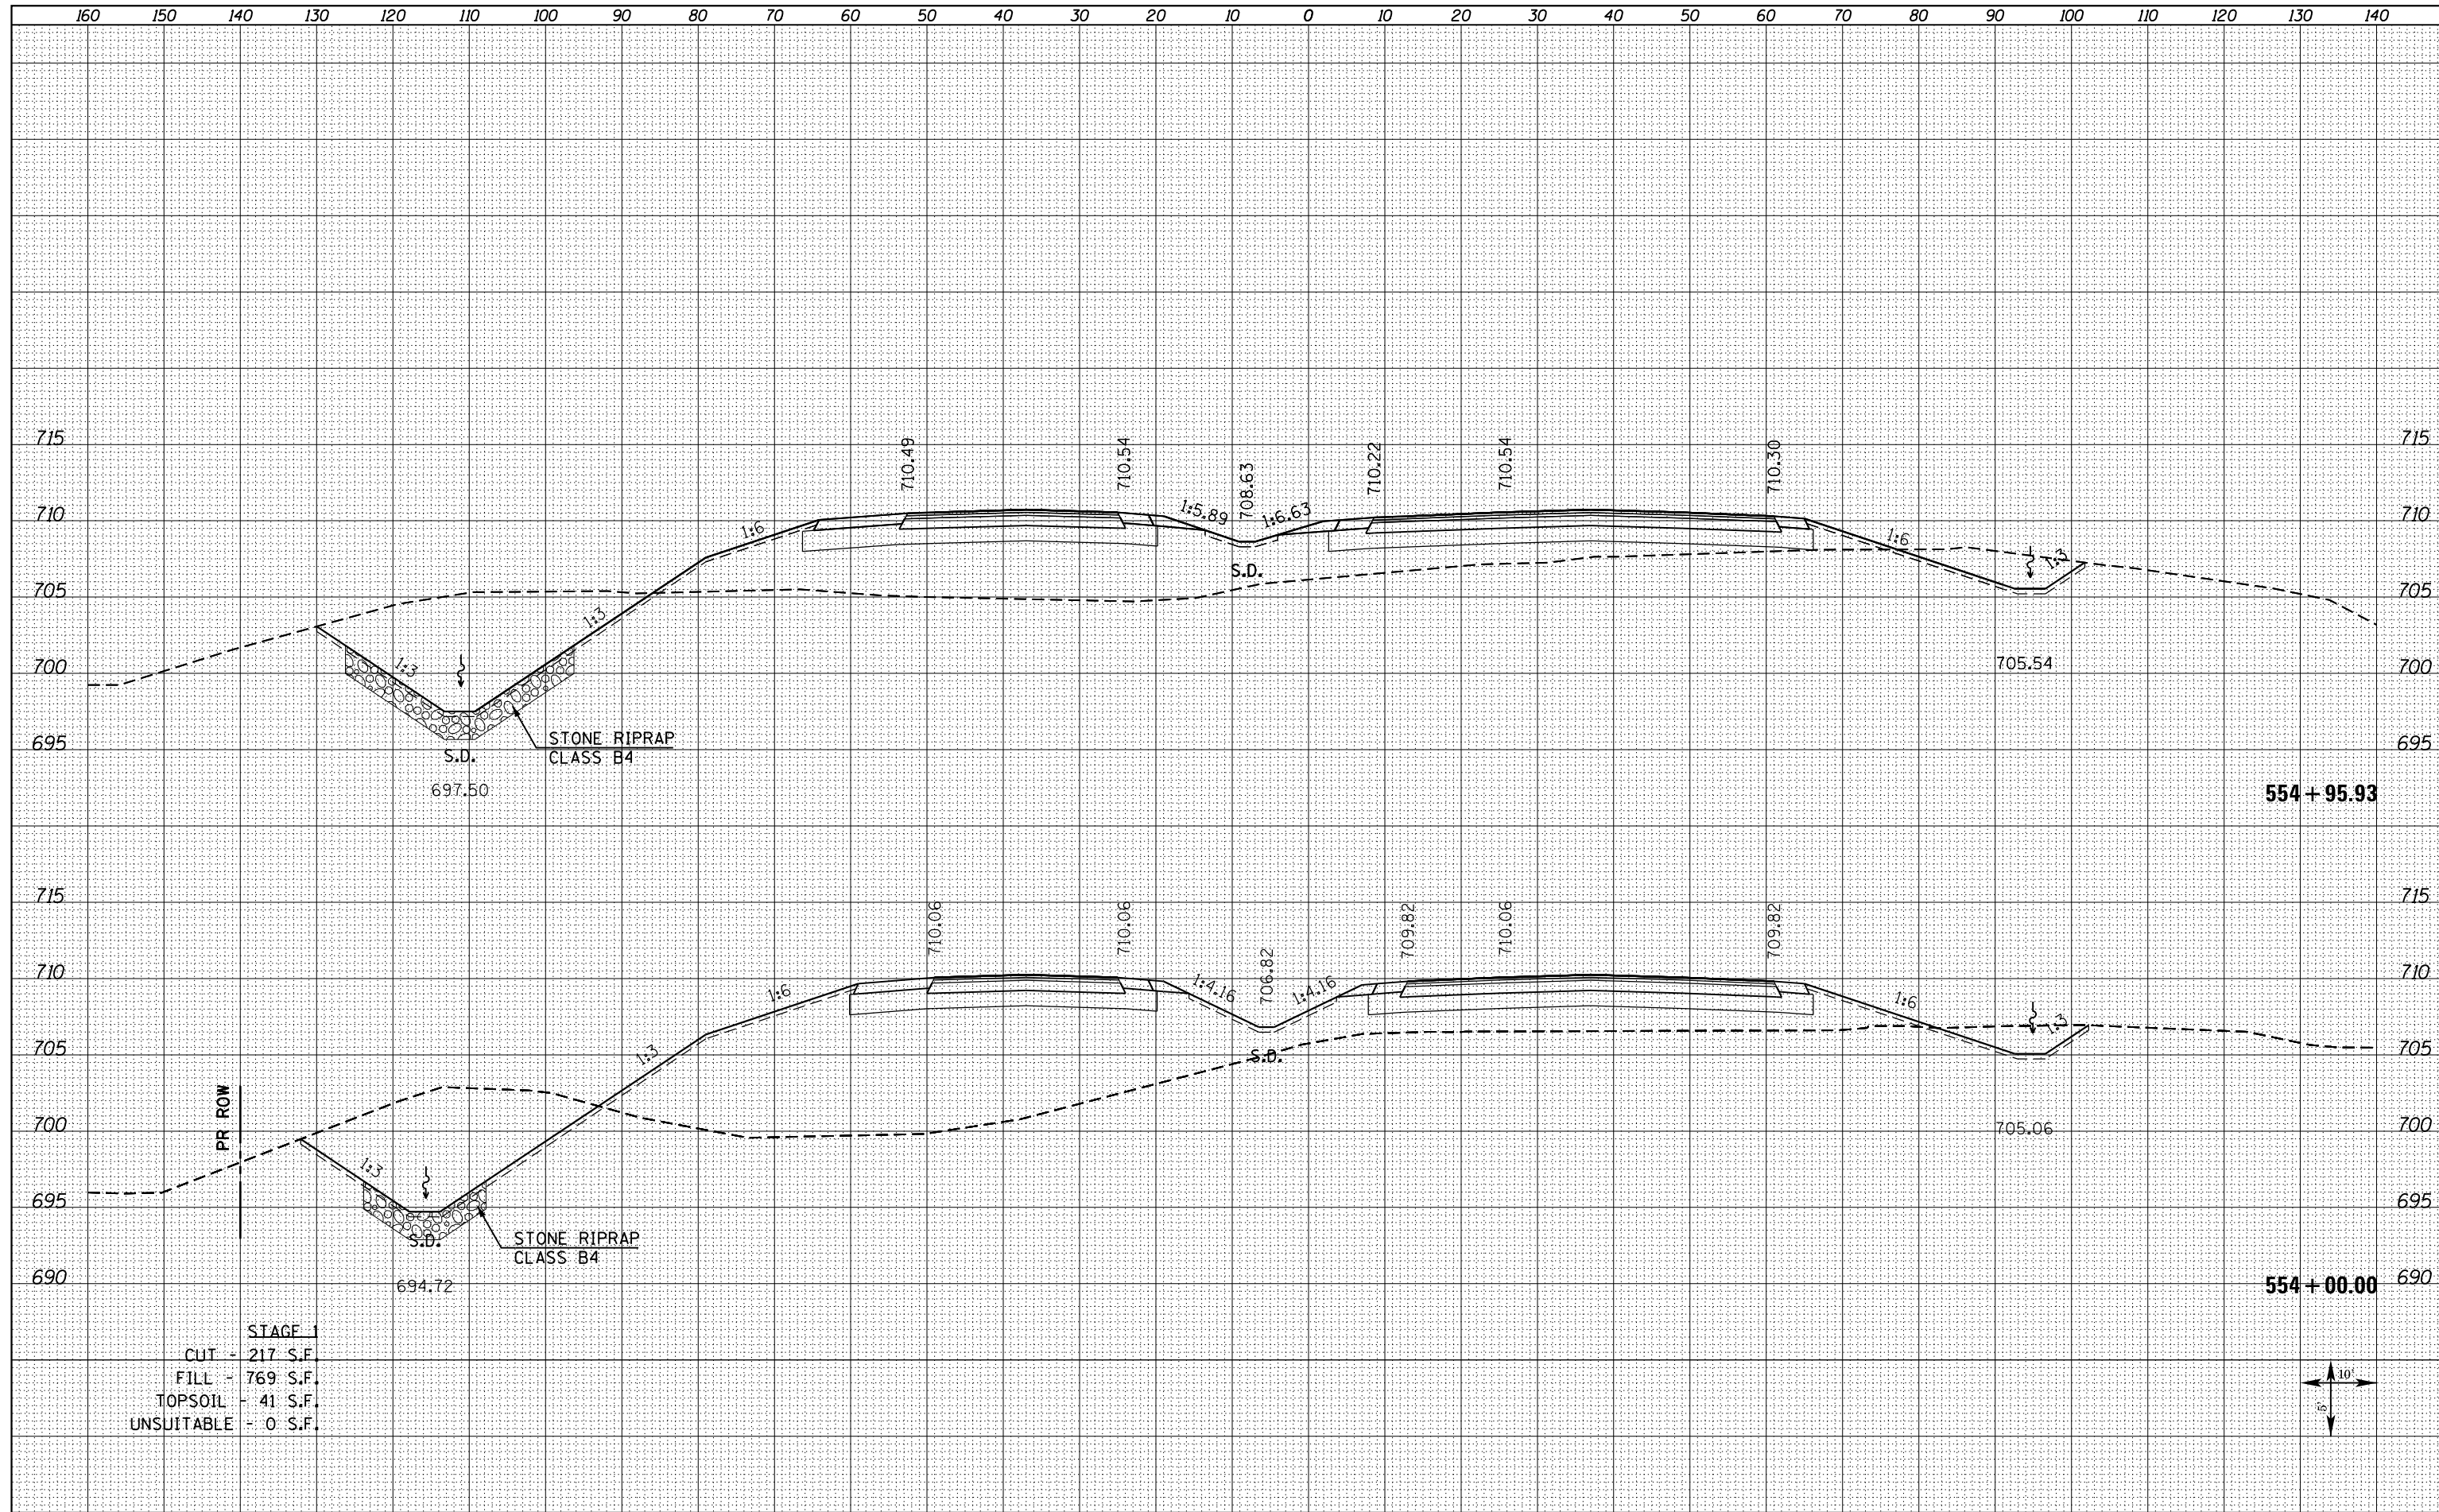

STAGE 1
 CUT - 217 S.F.
 FILL - 769 S.F.
 TOPSOIL - 41 S.F.
 UNSUITABLE - 0 S.F.

FILE NAME = D468409-SHT-XSSHT-US34-A.dgn

USER NAME = danw
 PLOT SCALE = 20.0000' / in.
 PLOT DATE = 10/16/2012

DESIGNED -	REVISED -
DRAWN -	REVISED -
CHECKED -	REVISED -
DATE -	REVISED -

STATE OF ILLINOIS
 DEPARTMENT OF TRANSPORTATION

CROSS SECTIONS
 US ROUTE 34

SCALE: NOTED SHEET NO. 40 OF 209 SHEETS STA. 554+00.00 TO STA. 554+95.93

F.A.P. RTE.	SECTION	COUNTY	TOTAL SHEETS	SHEET NO.
313	7-2 ; 6-1	HENDERSON	976	620
				CONTRACT NO. 68409
ILLINOIS FED. AID PROJECT				