


BY	DATE

ORIGINAL SURVEY	SURVEYED
NOTE BOOK	PLOTTED

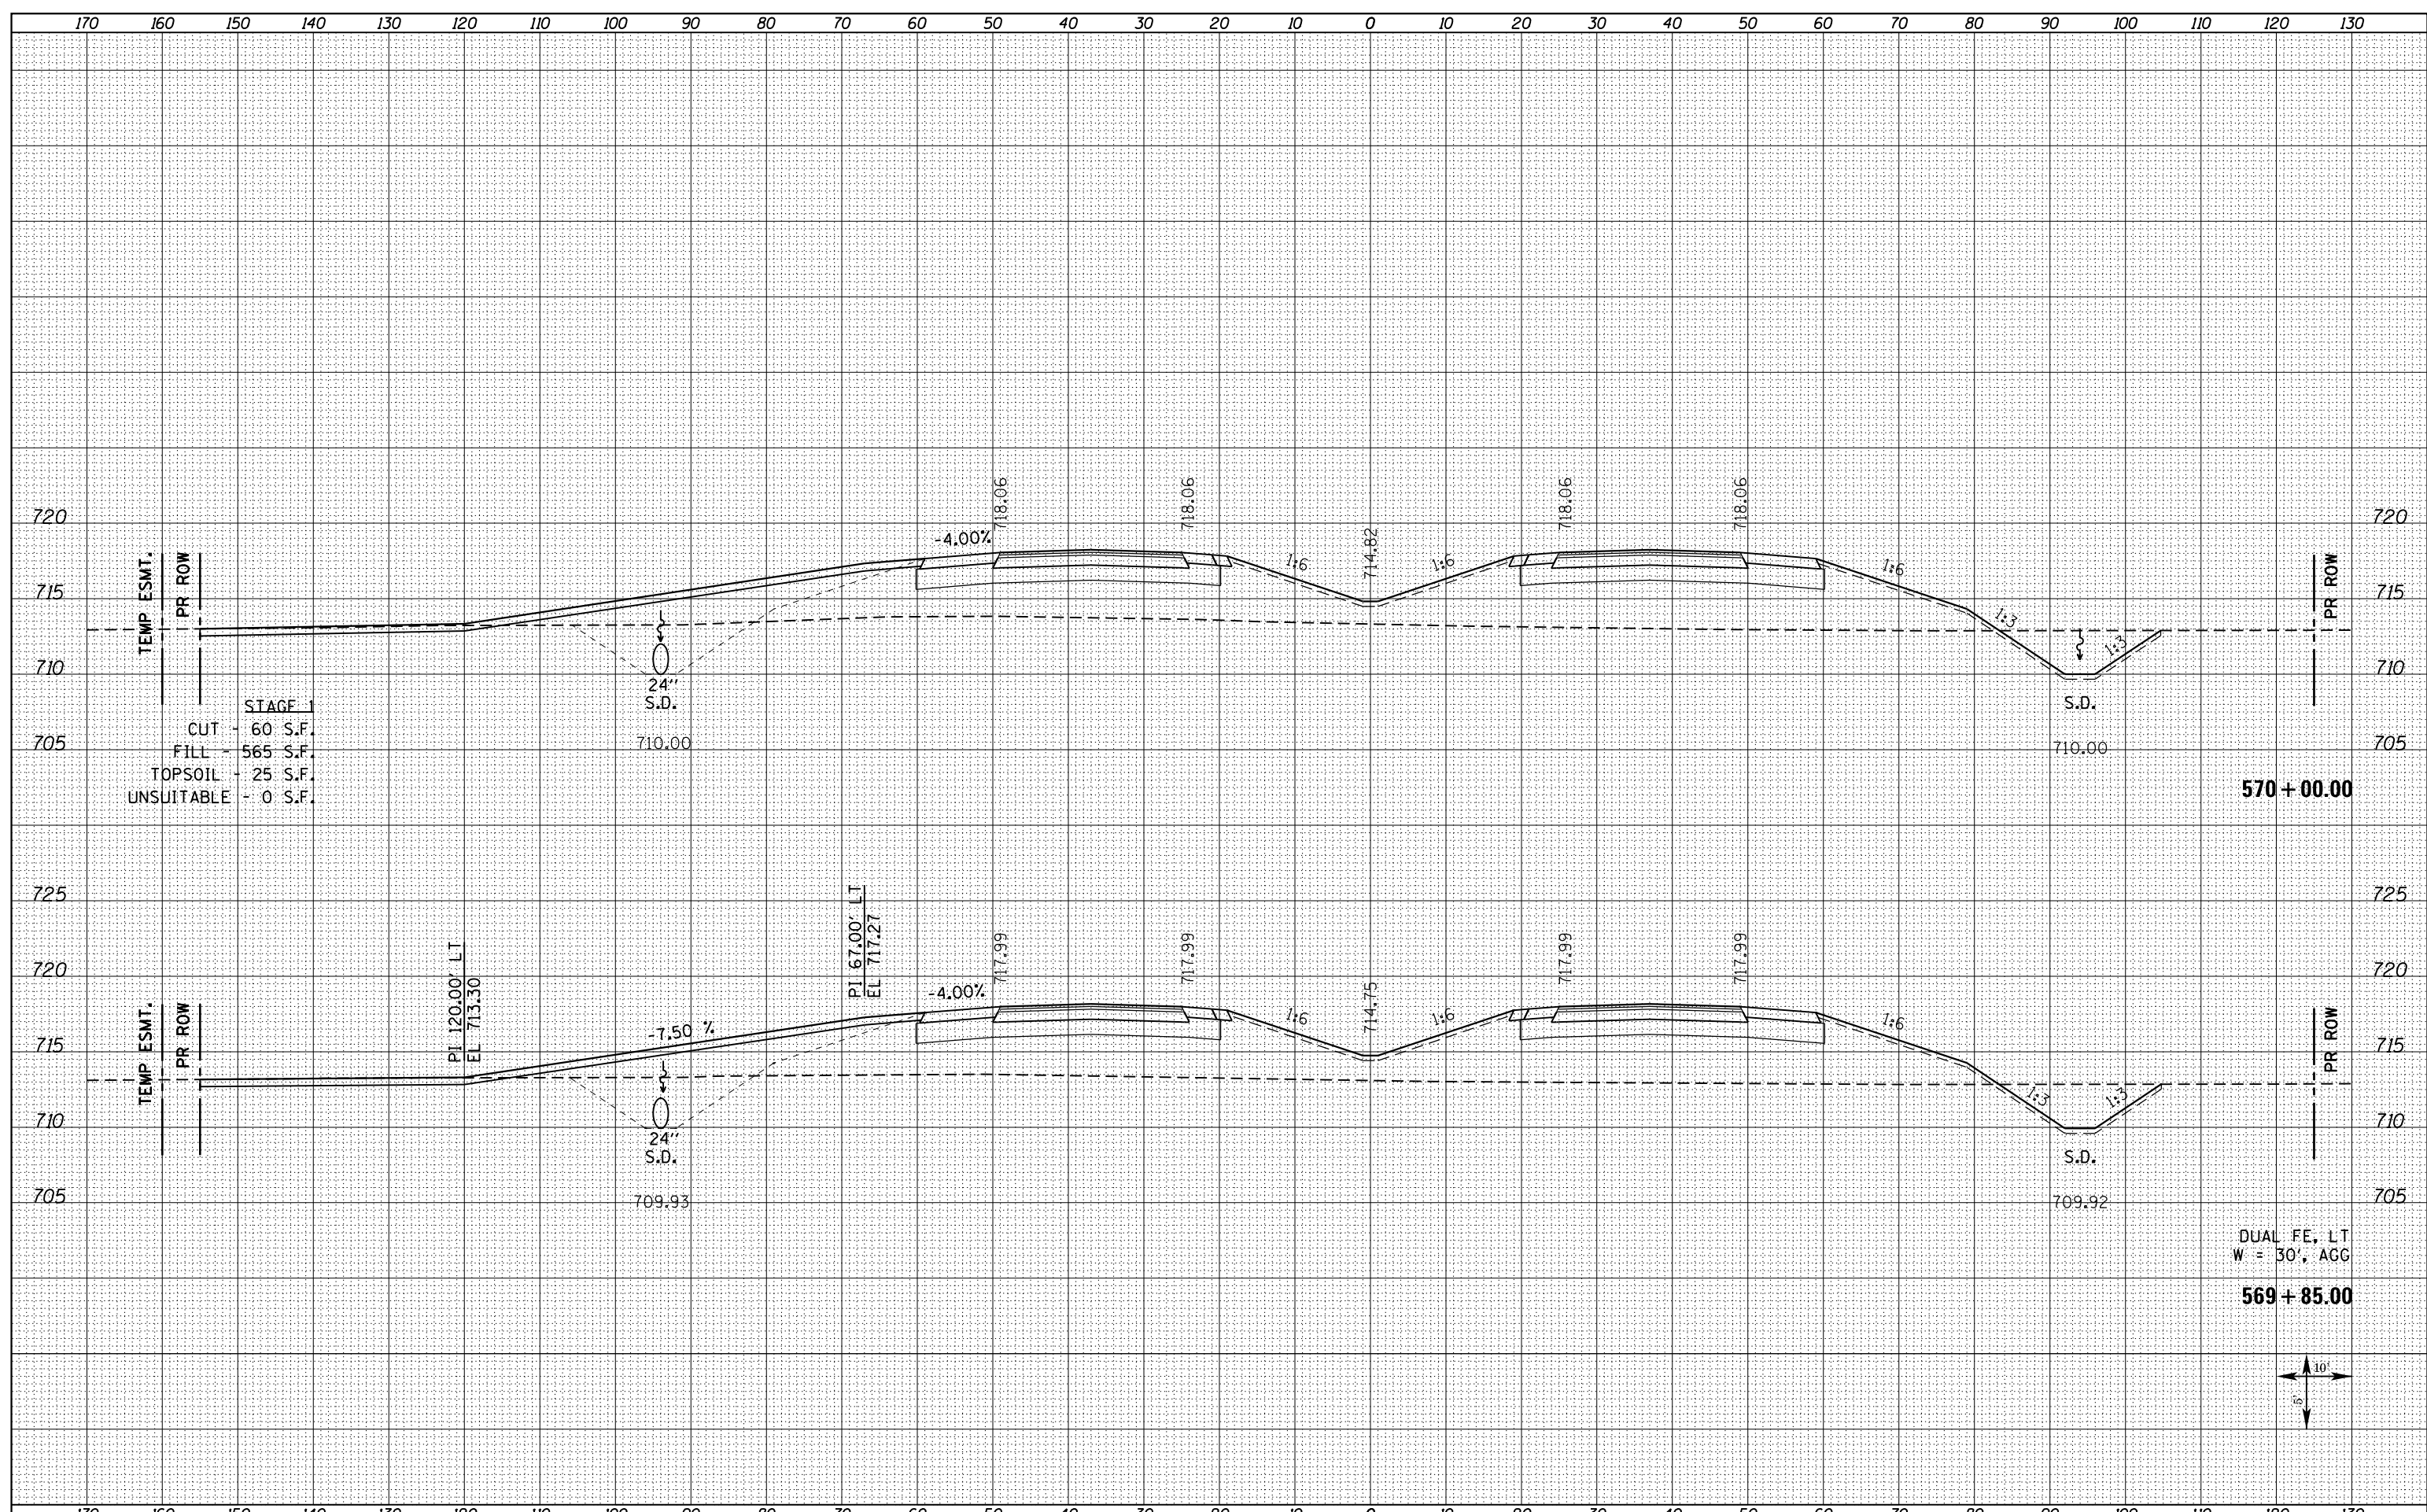

FILE NAME = D468409-SHT-XSHT-US34-B.dgn	USER NAME = danw	DESIGNED - DBS	REVISED -
	PLOT SCALE = 20.0000' / in.	DRAWN - PSBA	REVISED -
	PLOT DATE = 10/16/2012	CHECKED - CSB	REVISED -
	DATE - 10/2012	DATE - 10/2012	REVISED -

**STATE OF ILLINOIS
DEPARTMENT OF TRANSPORTATION**

**CROSS SECTIONS
US ROUTE 34**

SCALE: NOTED SHEET NO. 50 OF 209 SHEETS STA. 569+85.00 TO STA. 570+00.00

F.A.P. RTE.	SECTION	COUNTY	TOTAL SHEETS	SHEET NO.
313	7-2 ; 6-1	HENDERSON	976	631
CONTRACT NO. 68409				



DUAL FE, LT
W = 30', AGG
569 + 85.00

570 + 00.00