


BY	DATE
SURVEYED	
PLOTTED	
TEMPLATE	
AREAS CHECKED	
NO.	


BY	DATE
SURVEYED	
PLOTTED	
TEMPLATE	
AREAS CHECKED	
NO.	

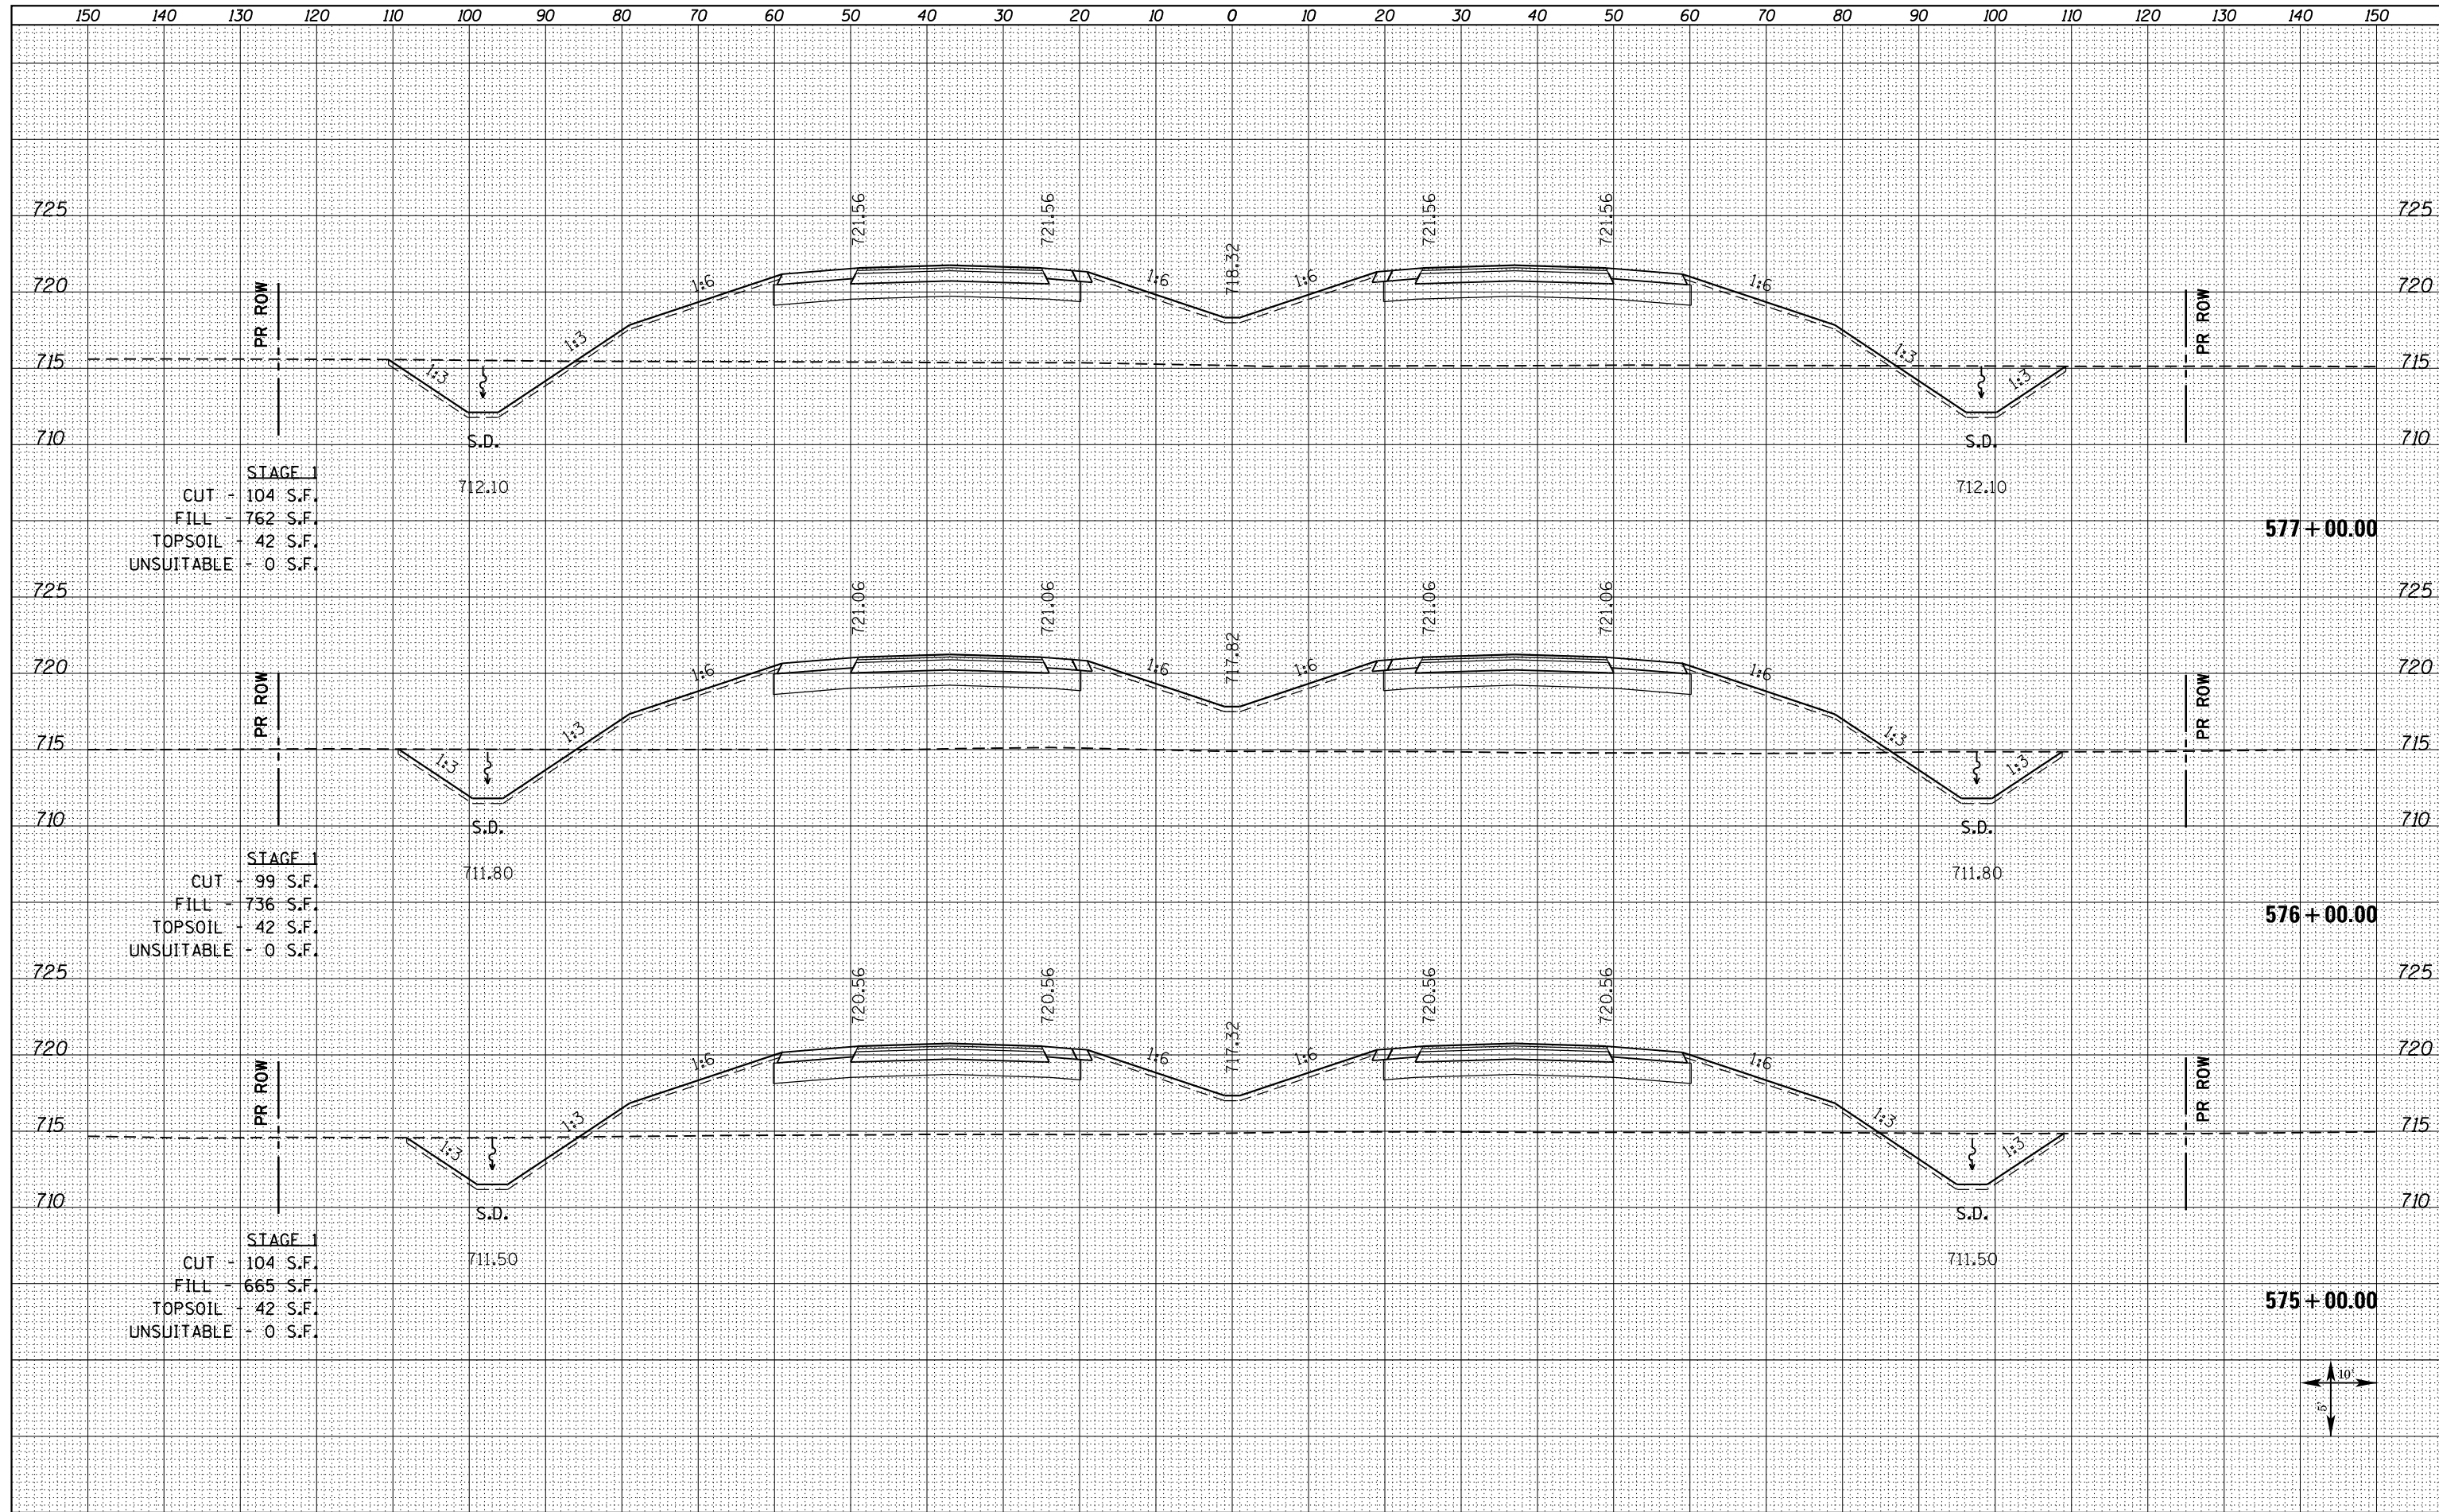

STAGE 1
 CUT - 104 S.F.
 FILL - 762 S.F.
 TOPSOIL - 42 S.F.
 UNSUITABLE - 0 S.F.

STAGE 1
 CUT - 99 S.F.
 FILL - 736 S.F.
 TOPSOIL - 42 S.F.
 UNSUITABLE - 0 S.F.

STAGE 1
 CUT - 104 S.F.
 FILL - 665 S.F.
 TOPSOIL - 42 S.F.
 UNSUITABLE - 0 S.F.

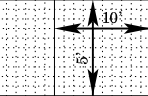

FILE NAME = D468409-SHT-XSHT-US34-B.dgn

USER NAME = danw	DESIGNED - DBS	REVISED -
	DRAWN - PSBA	REVISED -
PLOT SCALE = 20.0000' / in.	CHECKED - CSB	REVISED -
PLOT DATE = 10/16/2012	DATE - 10/2012	REVISED -

STATE OF ILLINOIS
 DEPARTMENT OF TRANSPORTATION

CROSS SECTIONS
 US ROUTE 34

SCALE: NOTED SHEET NO. 53 OF 209 SHEETS STA. 575+00.00 TO STA. 577+00.00

F.A.P. RTE.	SECTION	COUNTY	TOTAL SHEETS	SHEET NO.
313	7-2 ; 6-1	HENDERSON	976	634
				CONTRACT NO. 68409

ILLINOIS FED. AID PROJECT