


BY	DATE

ORIGINAL SURVEY	SURVEYED	DATE
NOTE BOOK	PLOTTED	
	TEMPLATE	
	AREAS CHECKED	
	AREAS CHECKED	

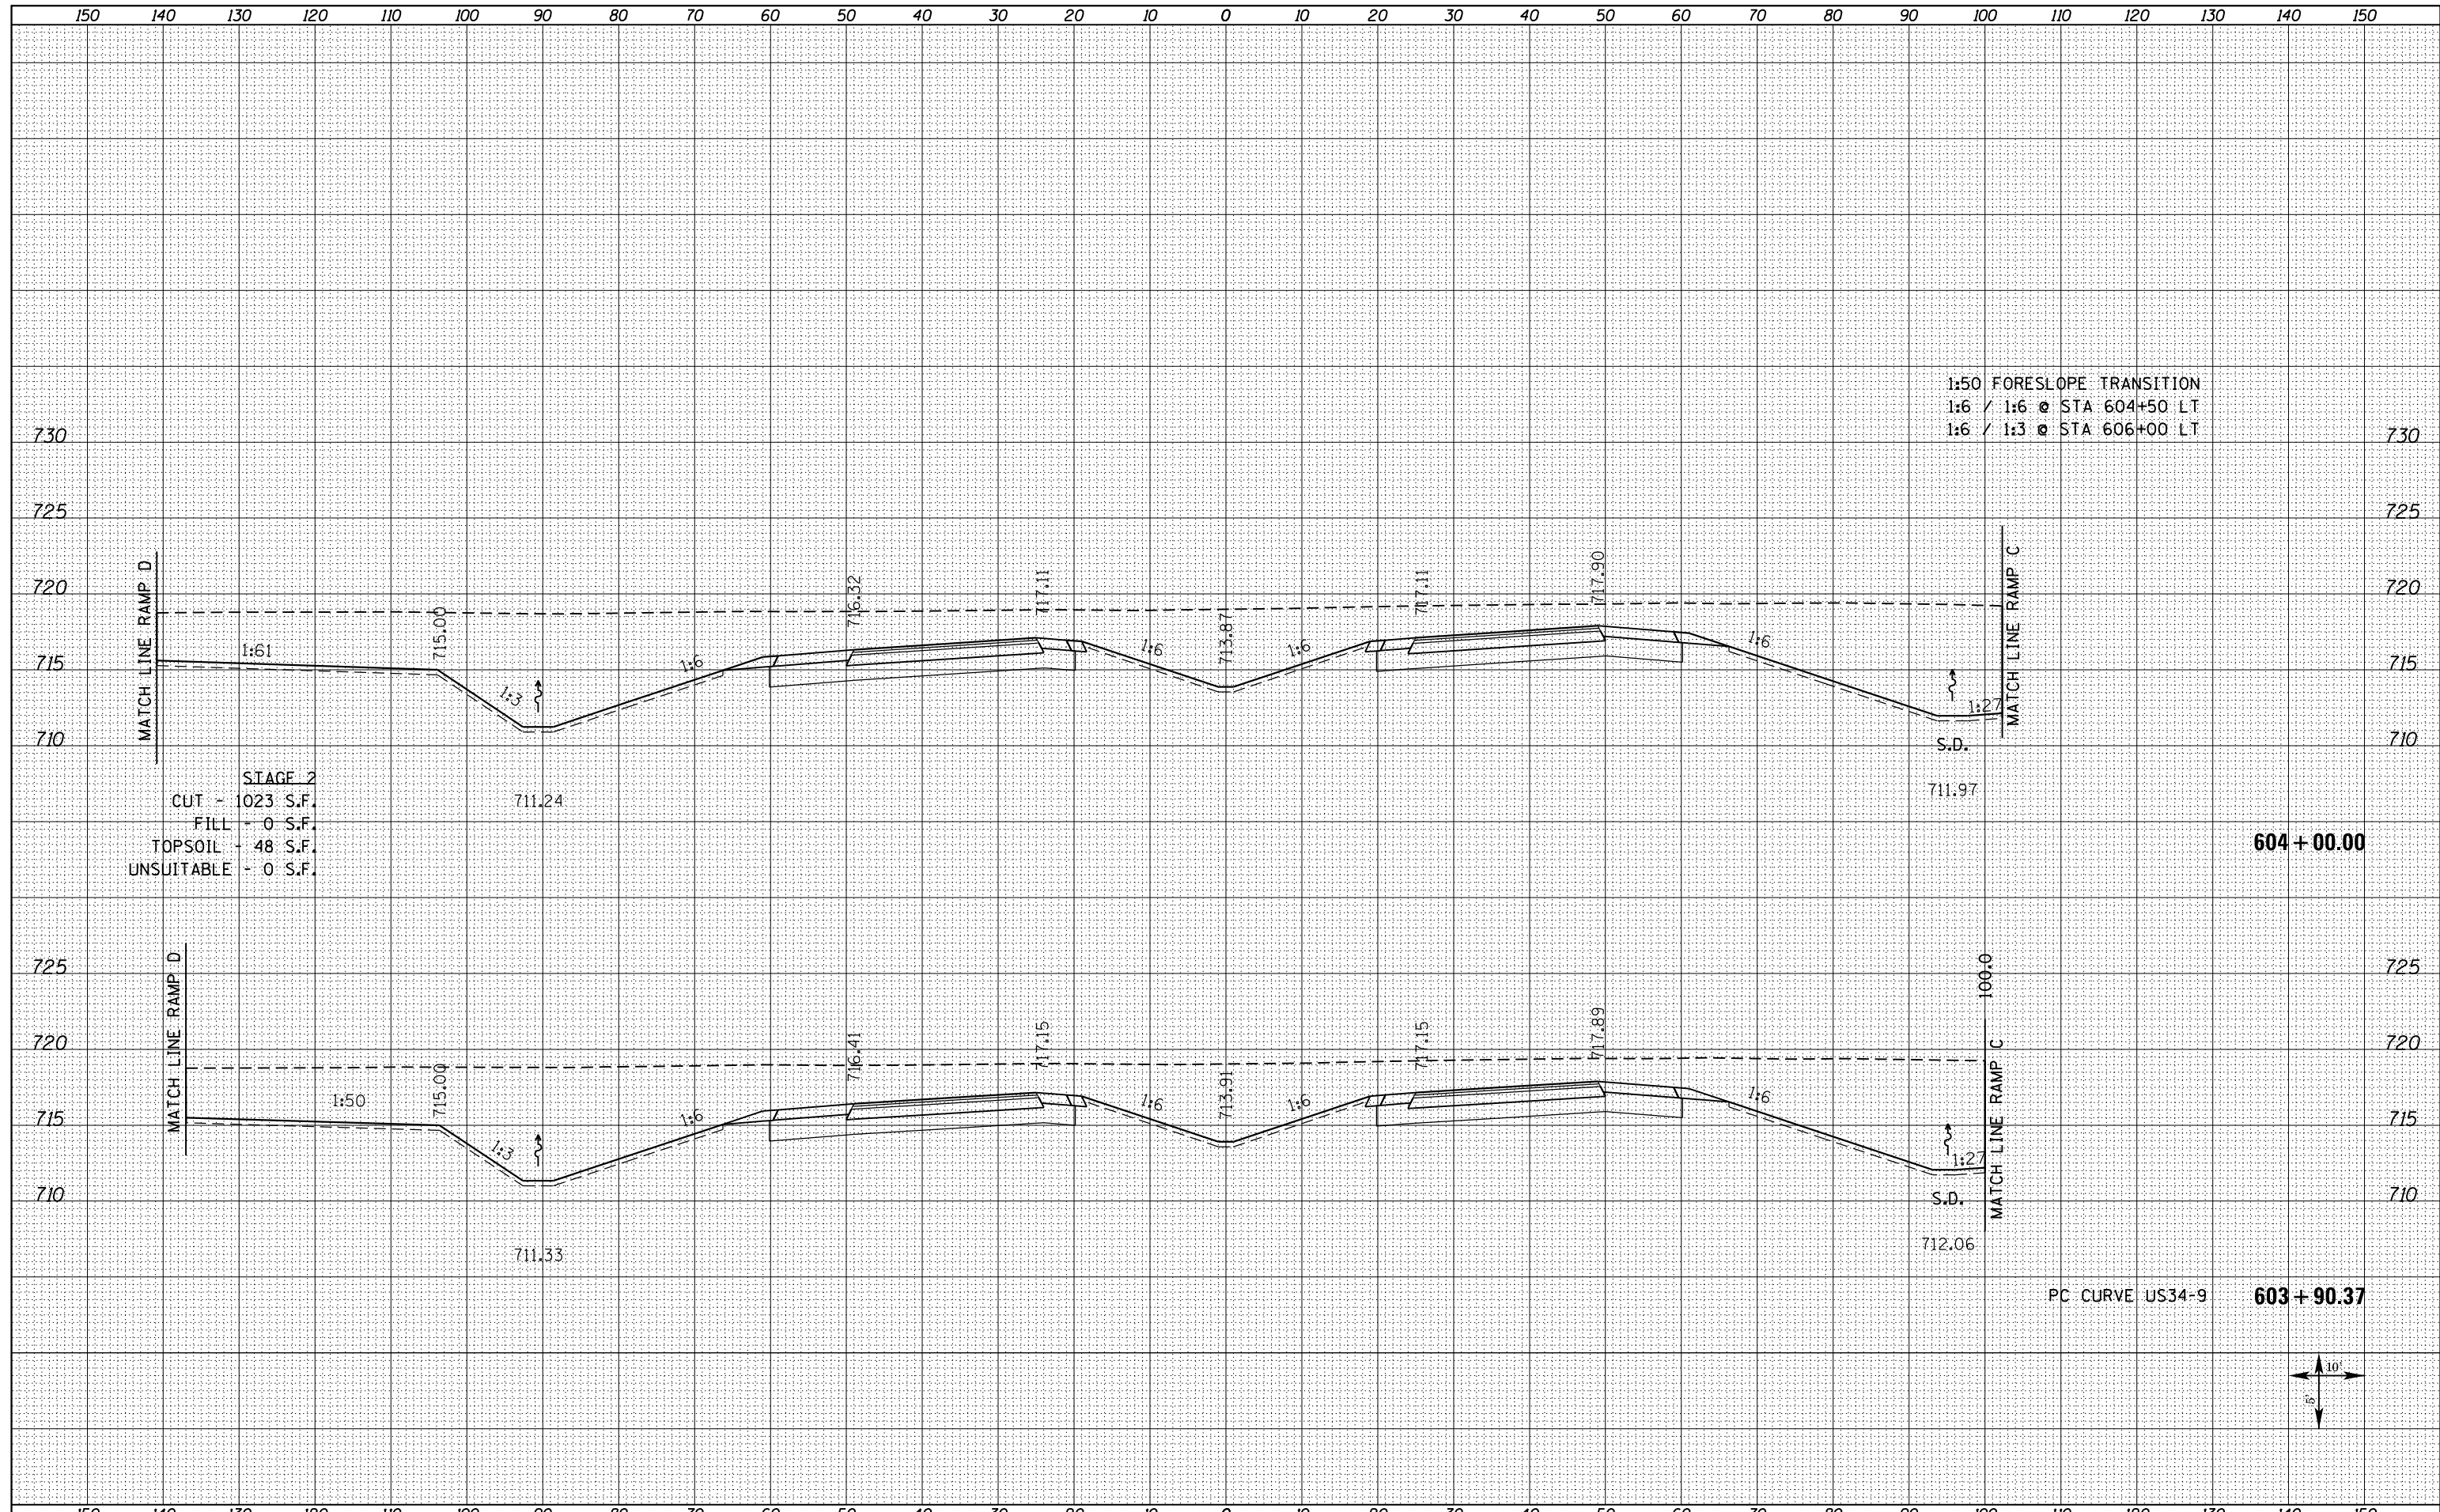

STAGE 2
 CUT - 1023 S.F.
 FILL - 0 S.F.
 TOPSOIL - 48 S.F.
 UNSUITABLE - 0 S.F.

1:50 FORESLOPE TRANSITION
 1:6 / 1:6 @ STA 604+50 LT
 1:6 / 1:3 @ STA 606+00 LT

PC CURVE US34-9
 603 + 90.37



FILE NAME = D46B409-SHT-XSHT-US34-B.dgn	USER NAME = danw	DESIGNED - DBS	REVISD -	STATE OF ILLINOIS DEPARTMENT OF TRANSPORTATION	CROSS SECTIONS US ROUTE 34	F.A.P. RTE. 313	SECTION 7-2 ; 6-1	COUNTY HENDERSON	TOTAL SHEETS 976	SHEET NO. 646		
PLOT SCALE = 20.0000' / in.	CHECKED - CSB	REVISD -	SCALE: NOTED			SHEET NO. 65 OF 209 SHEETS	STA. 603+90.37 TO STA. 604+00.00	CONTRACT NO. 68409				
PLOT DATE = 10/16/2012	DATE - 10/2012	REVISD -	ILLINOIS FED. AID PROJECT									