


BY	DATE

BY	DATE

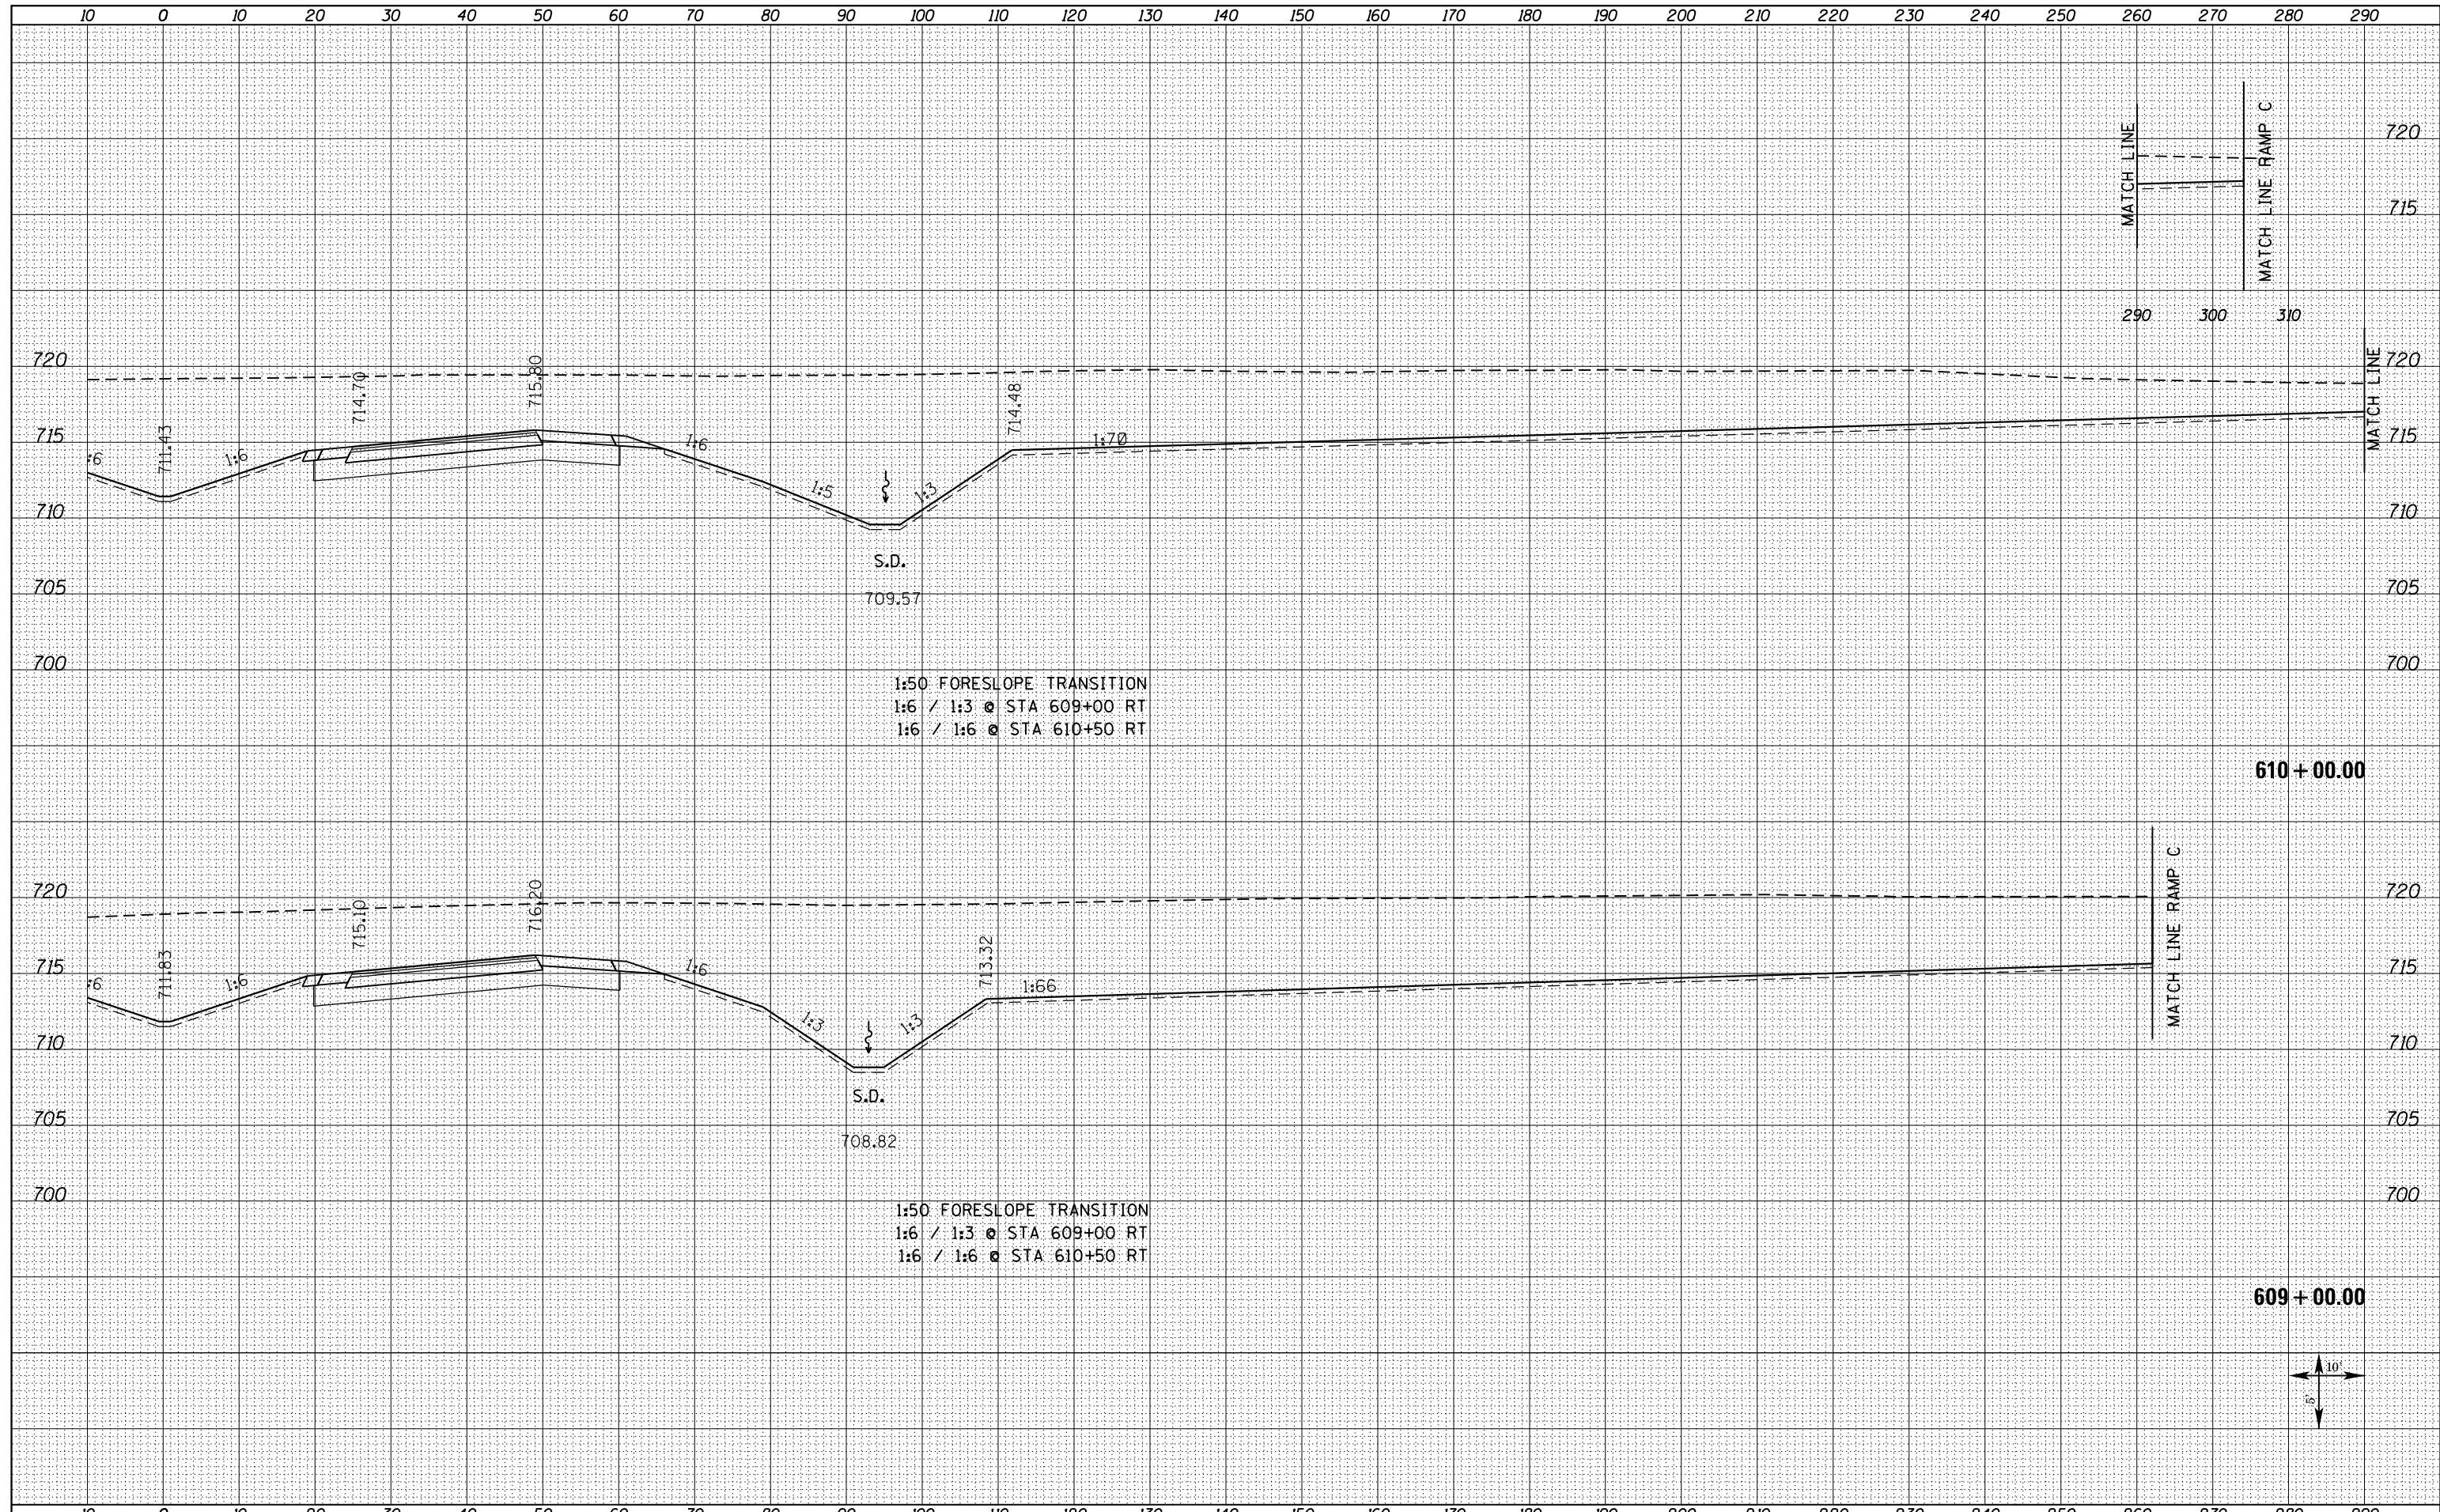

1:50 FORESLOPE TRANSITION  
1:6 / 1:3 @ STA 609+00 RT  
1:6 / 1:6 @ STA 610+50 RT

1:50 FORESLOPE TRANSITION  
1:6 / 1:3 @ STA 609+00 RT  
1:6 / 1:6 @ STA 610+50 RT

FILE NAME = D468409-SHT-XSSHT-US34-B.dgn

USER NAME = danw  
DESIGNED - DBS  
DRAWN - PSBA  
CHECKED - CSB  
DATE - 10/2012

REVISED -  
REVISED -  
REVISED -  
REVISED -

STATE OF ILLINOIS  
DEPARTMENT OF TRANSPORTATION

CROSS SECTIONS  
US ROUTE 34  
SCALE: NOTED  
SHEET NO. 68R OF 209 SHEETS  
STA. 609+00.00 TO STA. 610+00.00

F.A.P. RTE.	SECTION	COUNTY	TOTAL SHEETS	SHEET NO.
313	7-2 ; 6-1	HENDERSON	976	652

CONTRACT NO. 68409  
ILLINOIS FED. AID PROJECT

