


DATE	
BY	
ORIGINAL SURVEY	
SURVEYED	
PLOTTED	
TEMPLATE	
NOTE BOOK	
AREAS CHECKED	
NO.	

DATE	
BY	
ORIGINAL SURVEY	
SURVEYED	
PLOTTED	
TEMPLATE	
NOTE BOOK	
AREAS CHECKED	
NO.	

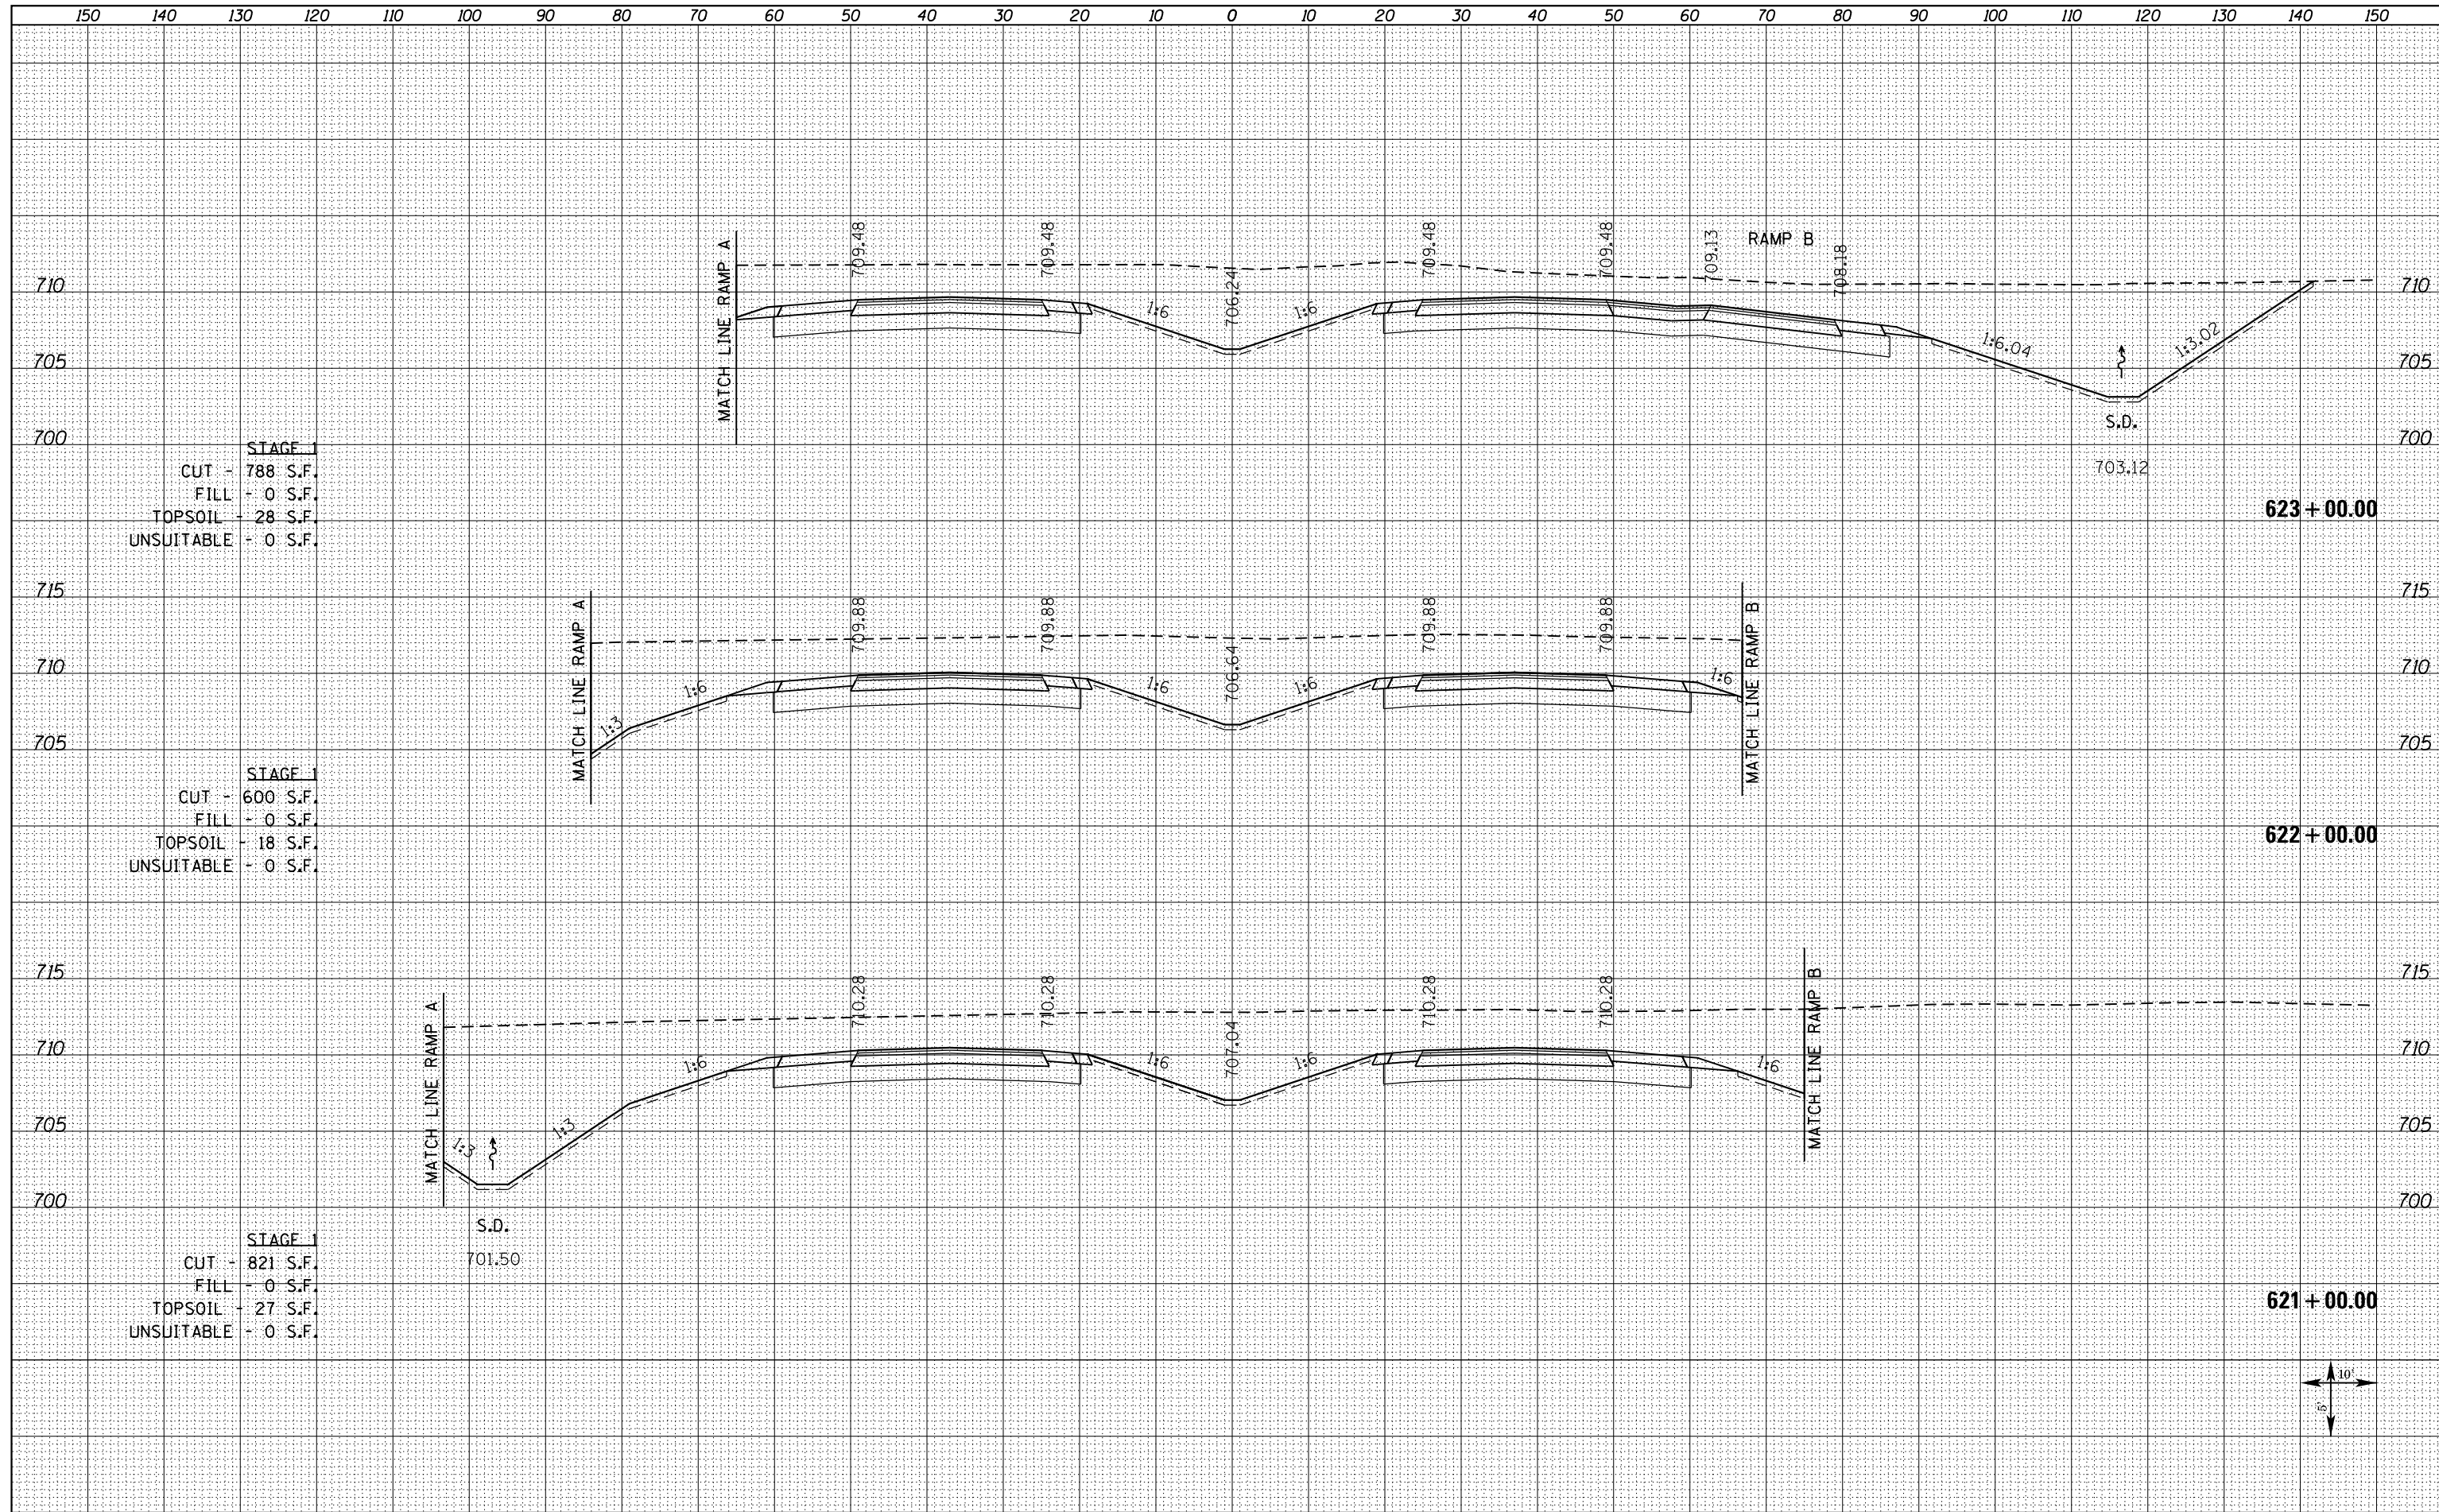

STAGE 1
 CUT - 788 S.F.
 FILL - 0 S.F.
 TOPSOIL - 28 S.F.
 UNSUITABLE - 0 S.F.


STAGE 1
 CUT - 600 S.F.
 FILL - 0 S.F.
 TOPSOIL - 18 S.F.
 UNSUITABLE - 0 S.F.

STAGE 1
 CUT - 821 S.F.
 FILL - 0 S.F.
 TOPSOIL - 27 S.F.
 UNSUITABLE - 0 S.F.

623 + 00.00

622 + 00.00

621 + 00.00

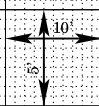

FILE NAME = D468409-SHT-XSHT-US34-B.dgn

USER NAME = danw	DESIGNED - DBS	REVISED -
PLOT SCALE = 20.0000' / in.	DRAWN - PSBA	REVISED -
PLOT DATE = 10/16/2012	CHECKED - CSB	REVISED -
	DATE - 10/2012	REVISED -

STATE OF ILLINOIS
 DEPARTMENT OF TRANSPORTATION

CROSS SECTIONS
 US ROUTE 34

SCALE: NOTED SHEET NO. 76 OF 209 SHEETS STA. 621+00.00 TO STA. 623+00.00

F.A.P. RTE.	SECTION	COUNTY	TOTAL SHEETS	SHEET NO.
313	7-2 ; 6-1	HENDERSON	976	663
CONTRACT NO. 68409				

ILLINOIS FED. AID PROJECT