


DATE	
BY	
FINAL SURVEY	SURVEYED
NOTE BOOK	PLOTTED
NO.	TEMPLATE
	AREAS CHECKED

DATE	
BY	
ORIGINAL SURVEY	SURVEYED
NOTE BOOK	PLOTTED
NO.	TEMPLATE
	AREAS CHECKED

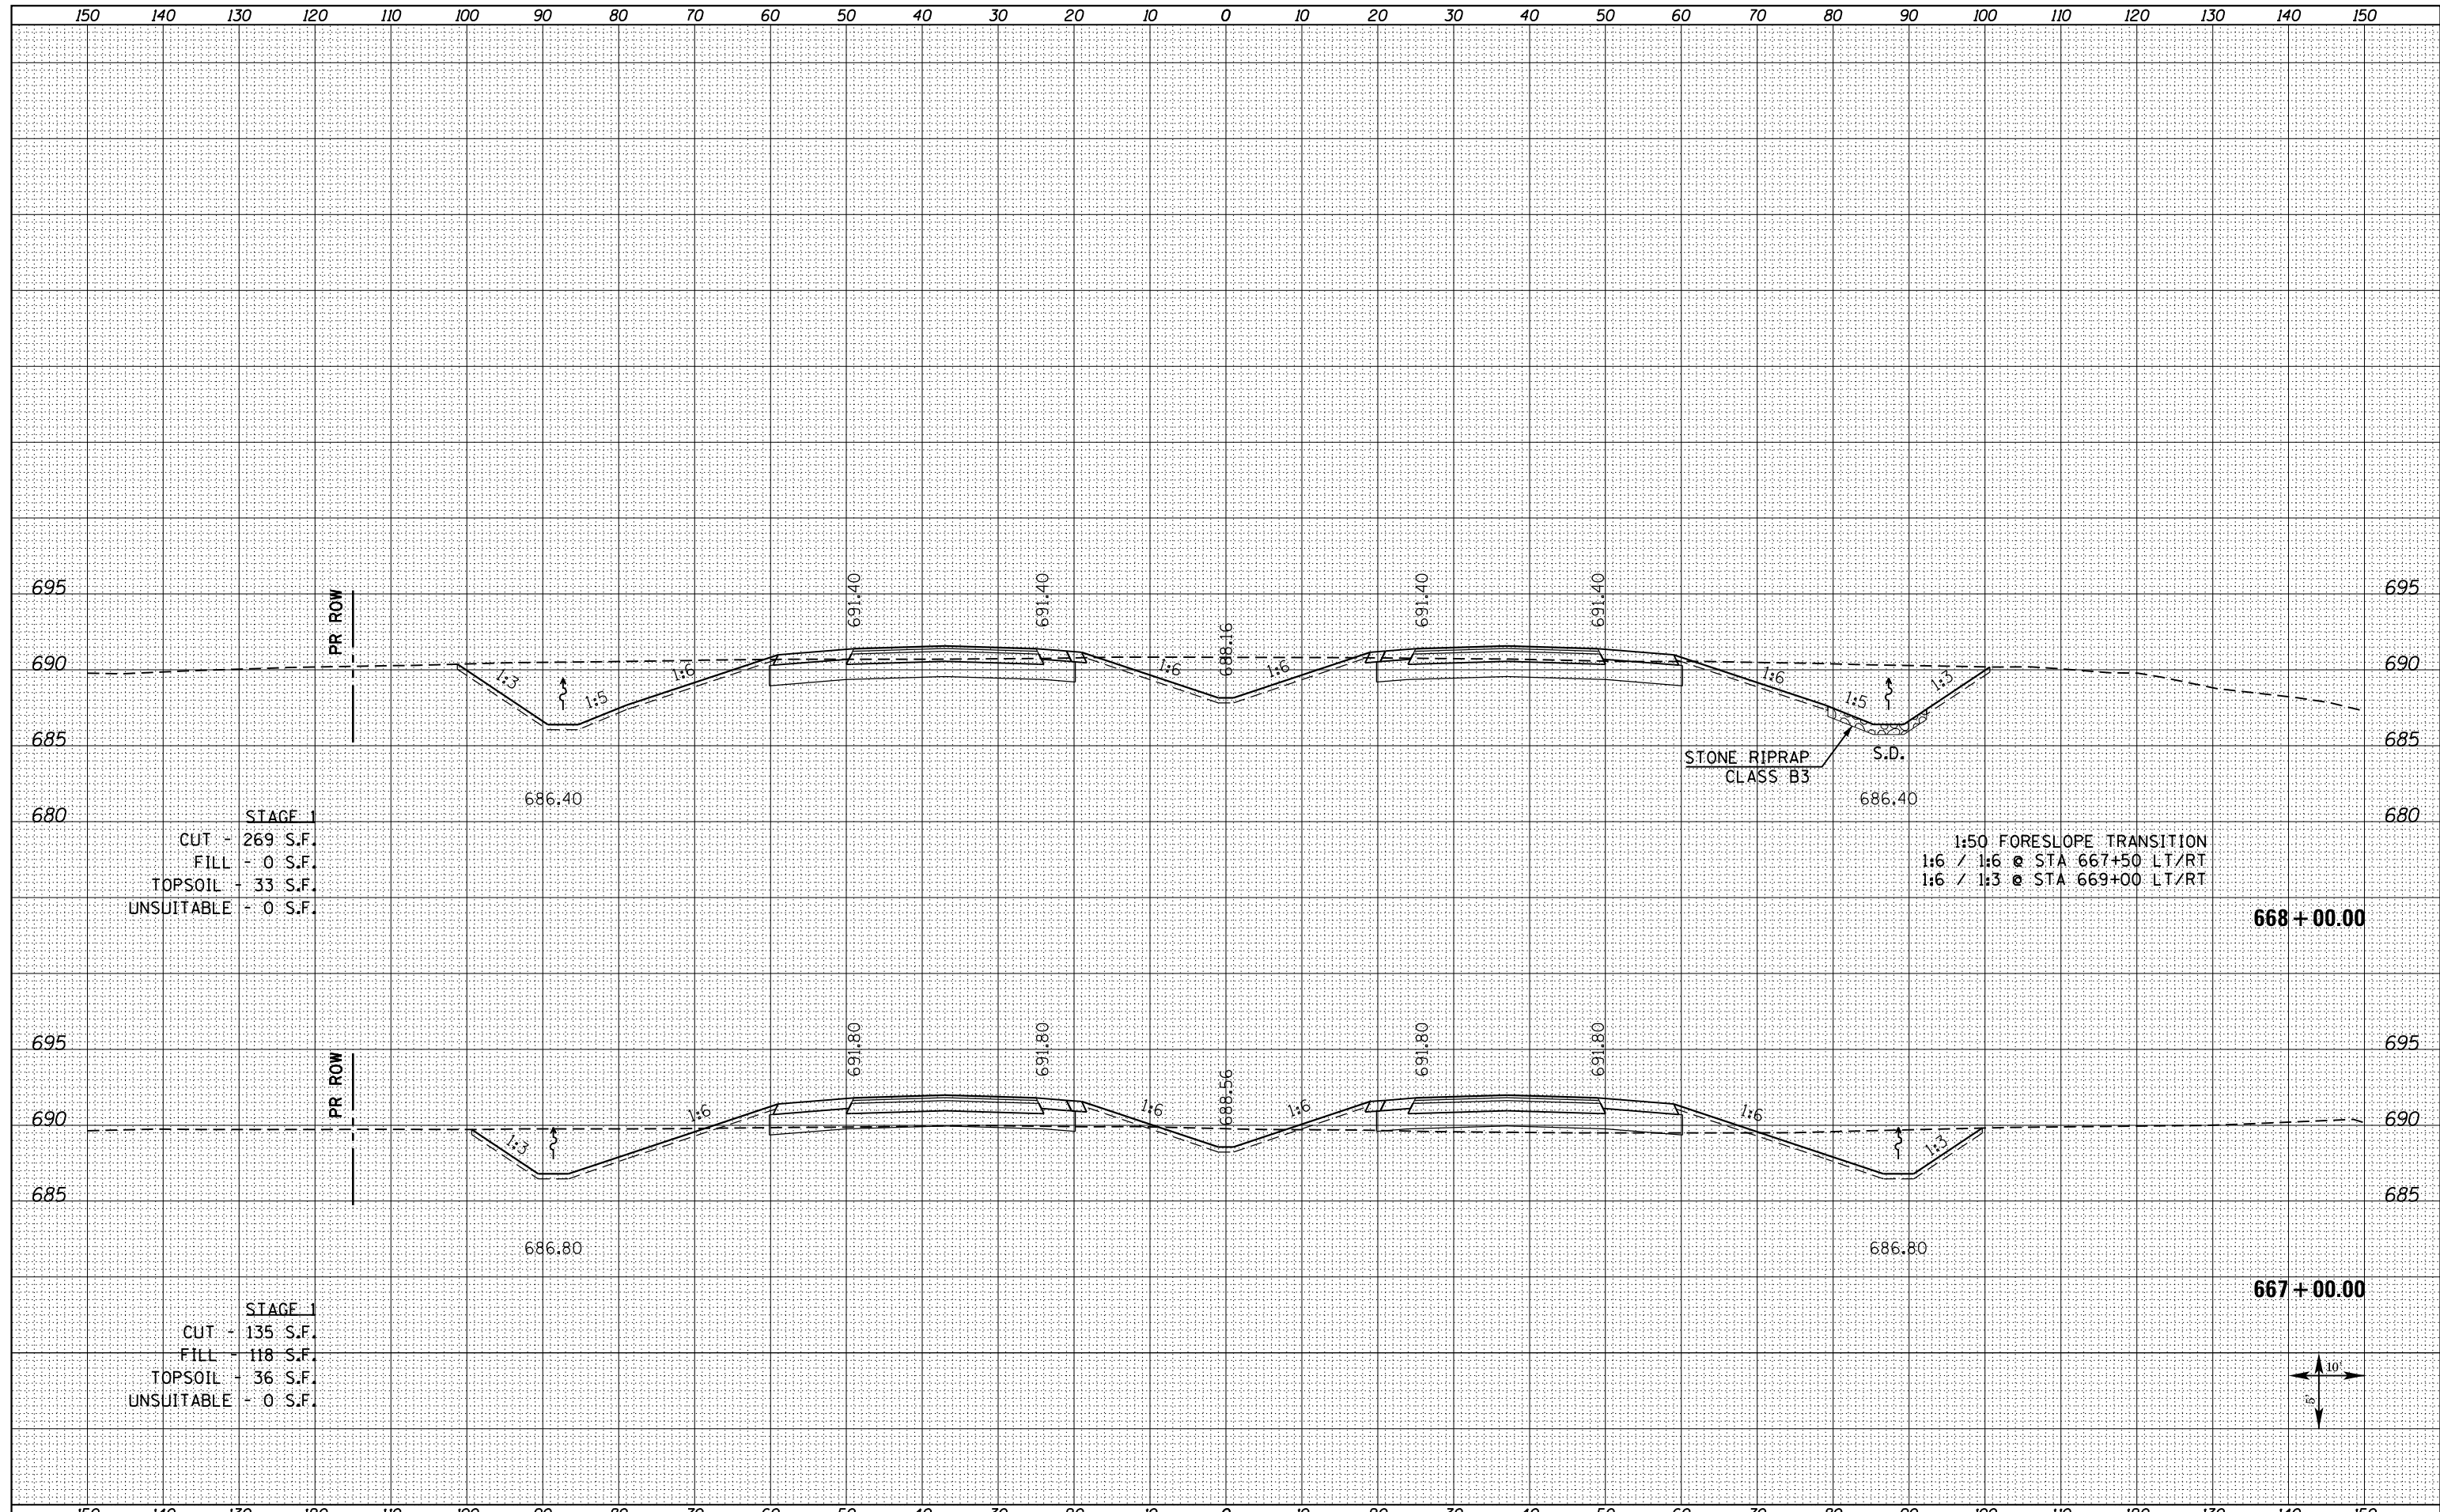


**STAGE I**  
 CUT - 269 S.F.  
 FILL - 0 S.F.  
 TOPSOIL - 33 S.F.  
 UNSUITABLE - 0 S.F.

1:50 FORESLOPE TRANSITION  
 1:6 / 1:6 @ STA 667+50 LT/RT  
 1:6 / 1:3 @ STA 669+00 LT/RT

**668 + 00.00**

**STAGE I**  
 CUT - 135 S.F.  
 FILL - 118 S.F.  
 TOPSOIL - 36 S.F.  
 UNSUITABLE - 0 S.F.

**667 + 00.00**

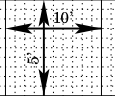

FILE NAME = D468409-SHT-XSSHT-US34-B.dgn	USER NAME = danw	DESIGNED - DBS	REVISIED -	<b>STATE OF ILLINOIS DEPARTMENT OF TRANSPORTATION</b>	<b>CROSS SECTIONS US ROUTE 34</b>	F.A.P. RTE. 313	SECTION 7-2 ; 6-1	COUNTY HENDERSON	TOTAL SHEETS 976	SHEET NO. 685		
	PLOT SCALE = 20.0000' / in.	CHECKED - CSB	REVISIED -			SCALE: NOTED	SHEET NO. 98 OF 209 SHEETS	STA. 667+00.00 TO STA. 668+00.00	CONTRACT NO. 68409			
	PLOT DATE = 10/16/2012	DATE - 10/2012	REVISIED -			ILLINOIS FED. AID PROJECT						