


DATE	
BY	
SURVEYED	
PLOTTED	
TEMPLATE	
AREAS CHECKED	
NO.	

DATE	
BY	
SURVEYED	
PLOTTED	
TEMPLATE	
AREAS CHECKED	
NO.	

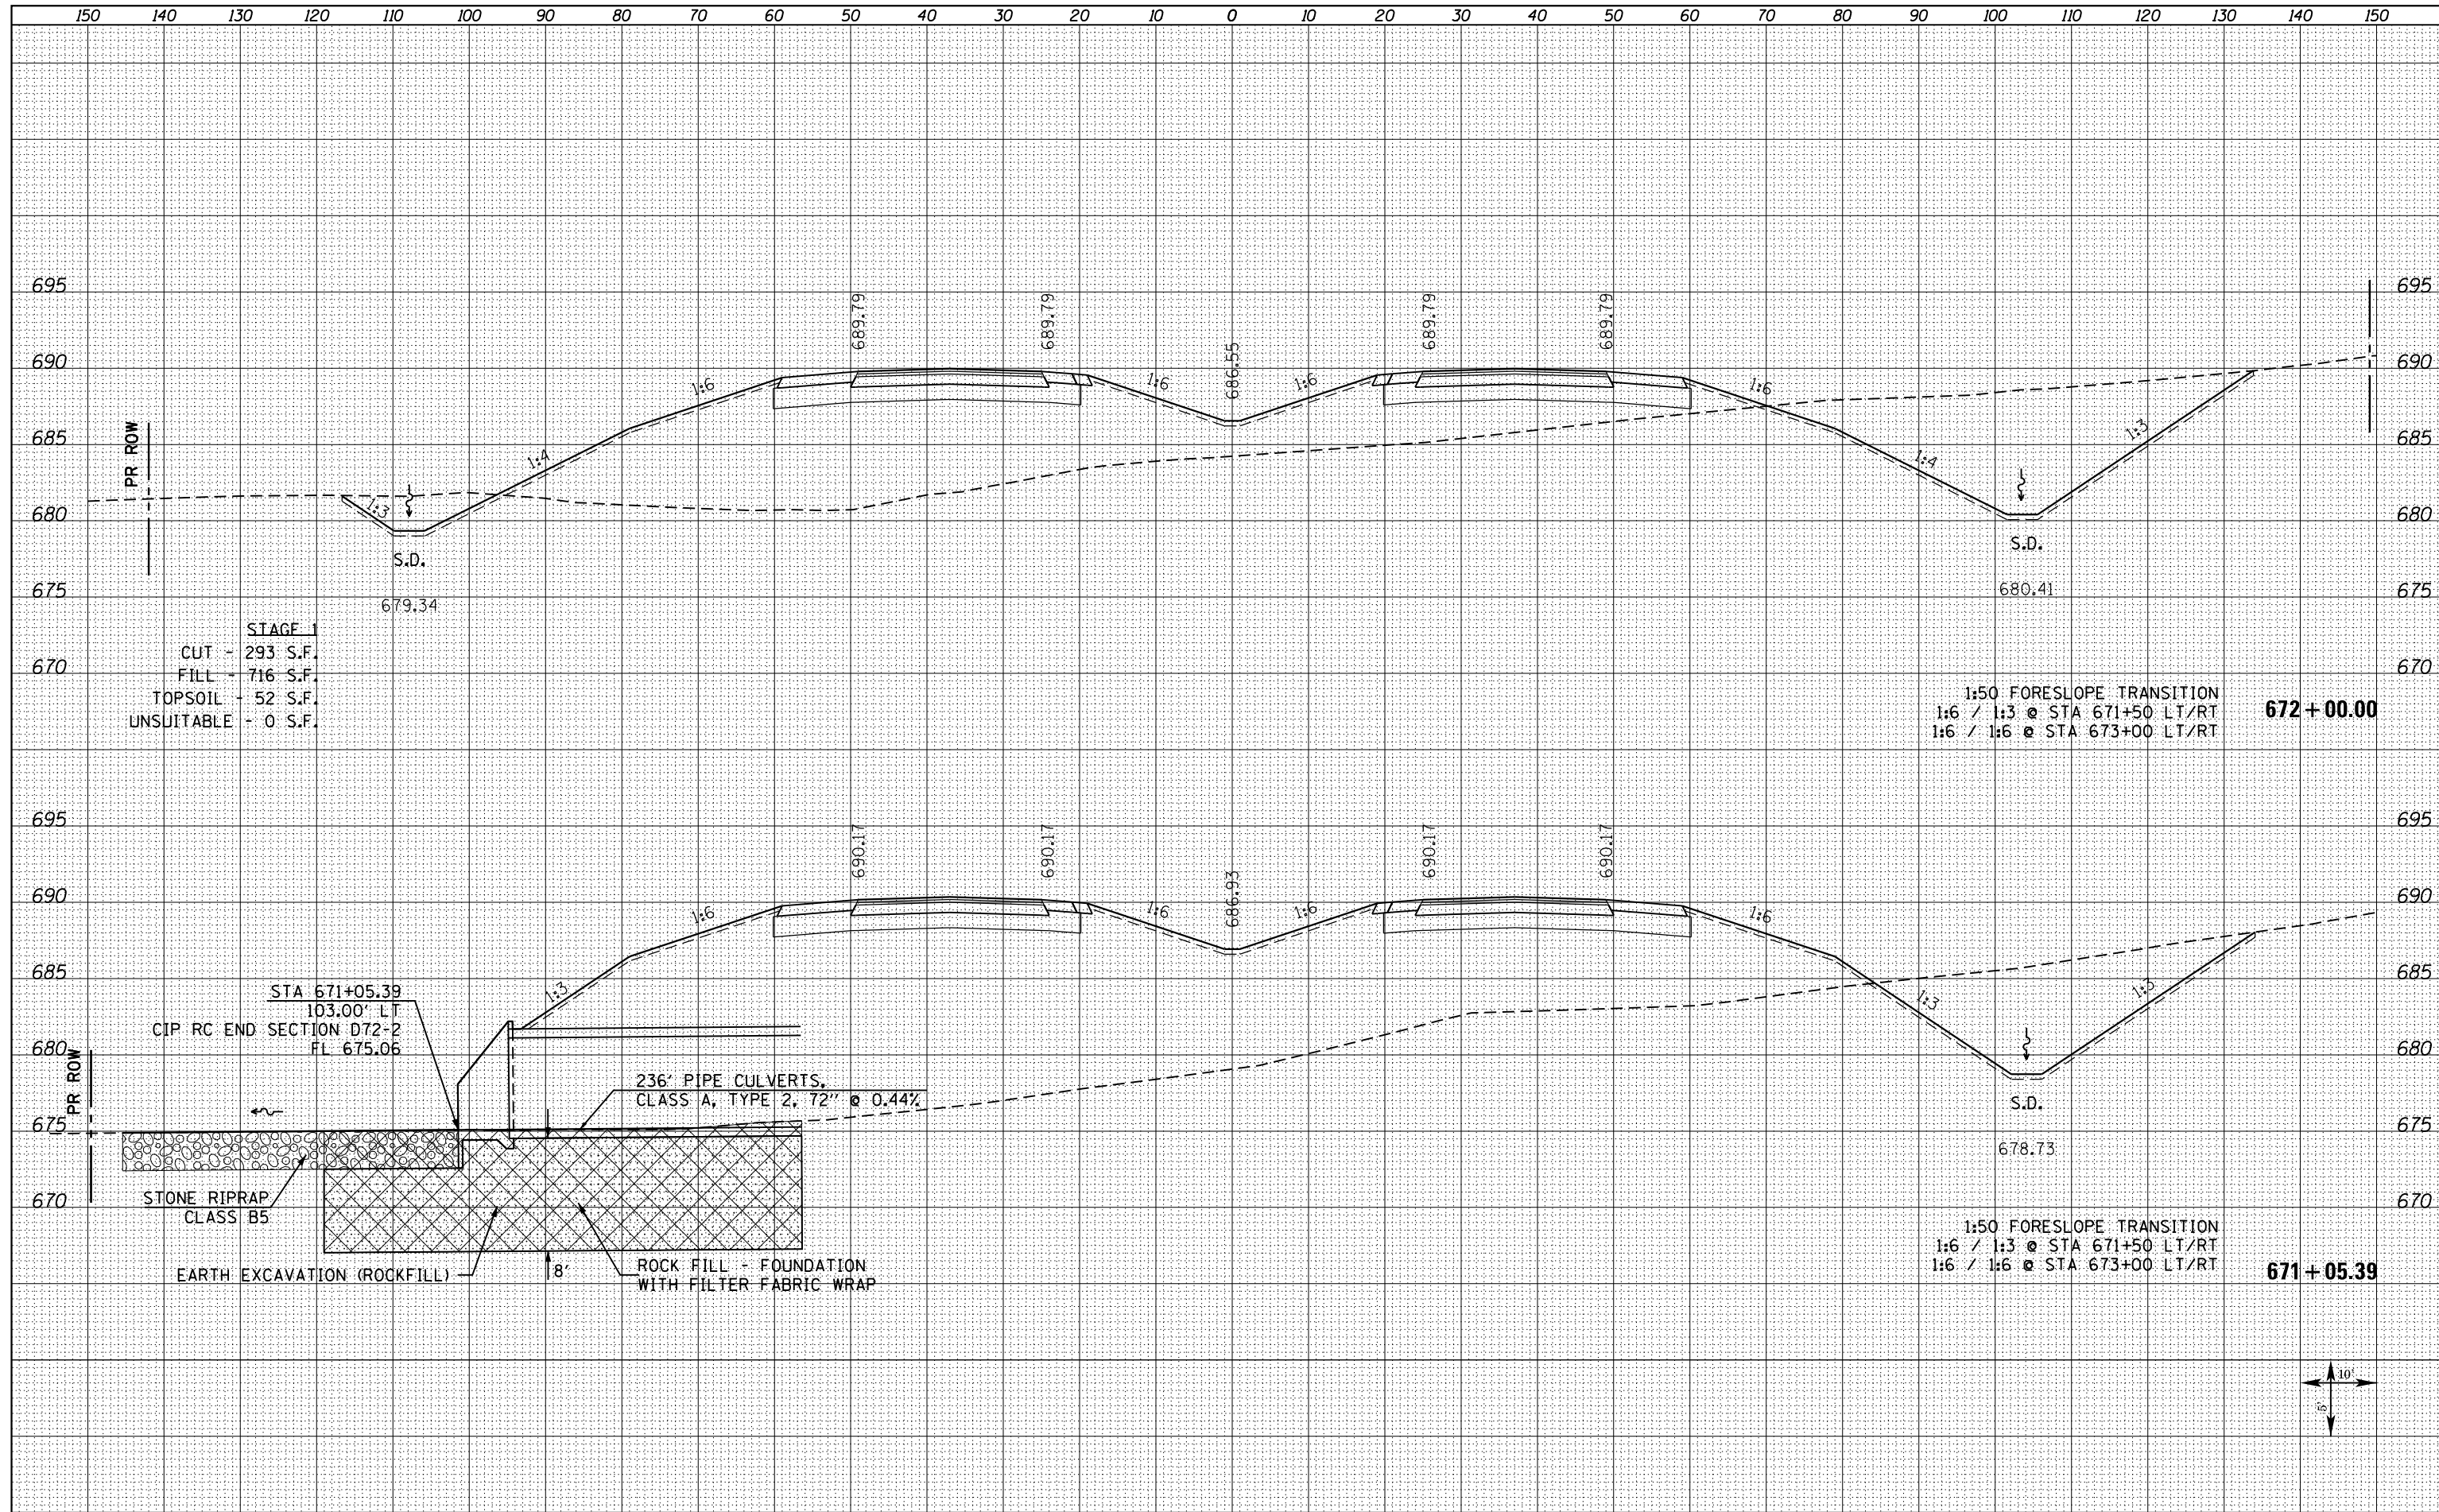

STAGE 1
 CUT - 293 S.F.
 FILL - 716 S.F.
 TOPSOIL - 52 S.F.
 UNSUITABLE - 0 S.F.

1:50 FORESLOPE TRANSITION
 1:6 / 1:3 @ STA 671+50 LT/RT
 1:6 / 1:6 @ STA 673+00 LT/RT

STA 671+05.39
 103.00' LT
 CIP RC END SECTION D72-2
 FL 675.06

236" PIPE CULVERTS.
 CLASS A, TYPE 2, 72" @ 0.44%

STONE RIPRAP
 CLASS B5

EARTH EXCAVATION (ROCKFILL)

ROCK FILL - FOUNDATION
 WITH FILTER FABRIC WRAP

8'

1:50 FORESLOPE TRANSITION
 1:6 / 1:3 @ STA 671+50 LT/RT
 1:6 / 1:6 @ STA 673+00 LT/RT



FILE NAME = D468409-SHT-XSHT-US34-B.dgn

USER NAME = danw	DESIGNED - DBS	REVISED -
	DRAWN - PSBA	REVISED -
PLOT SCALE = 20.0000' / in.	CHECKED - CSB	REVISED -
PLOT DATE = 10/16/2012	DATE - 10/2012	REVISED -

STATE OF ILLINOIS
 DEPARTMENT OF TRANSPORTATION

CROSS SECTIONS
 US ROUTE 34

SCALE: NOTED SHEET NO. 101 OF 209 SHEETS STA. 671+05.39 TO STA. 672+00.00

F.A.P. RTE.	SECTION	COUNTY	TOTAL SHEETS	SHEET NO.
313	7-2 ; 6-1	HENDERSON	976	688
CONTRACT NO. 68409				

ILLINOIS FED. AID PROJECT