


BY	DATE
FINAL SURVEY	SURVEYED
NOTE BOOK	PLOTTED
NO.	TEMPLATE
	AREAS CHECKED
	AREAS CHECKED

BY	DATE
ORIGINAL SURVEY	SURVEYED
NOTE BOOK	PLOTTED
NO.	TEMPLATE
	AREAS CHECKED
	AREAS CHECKED

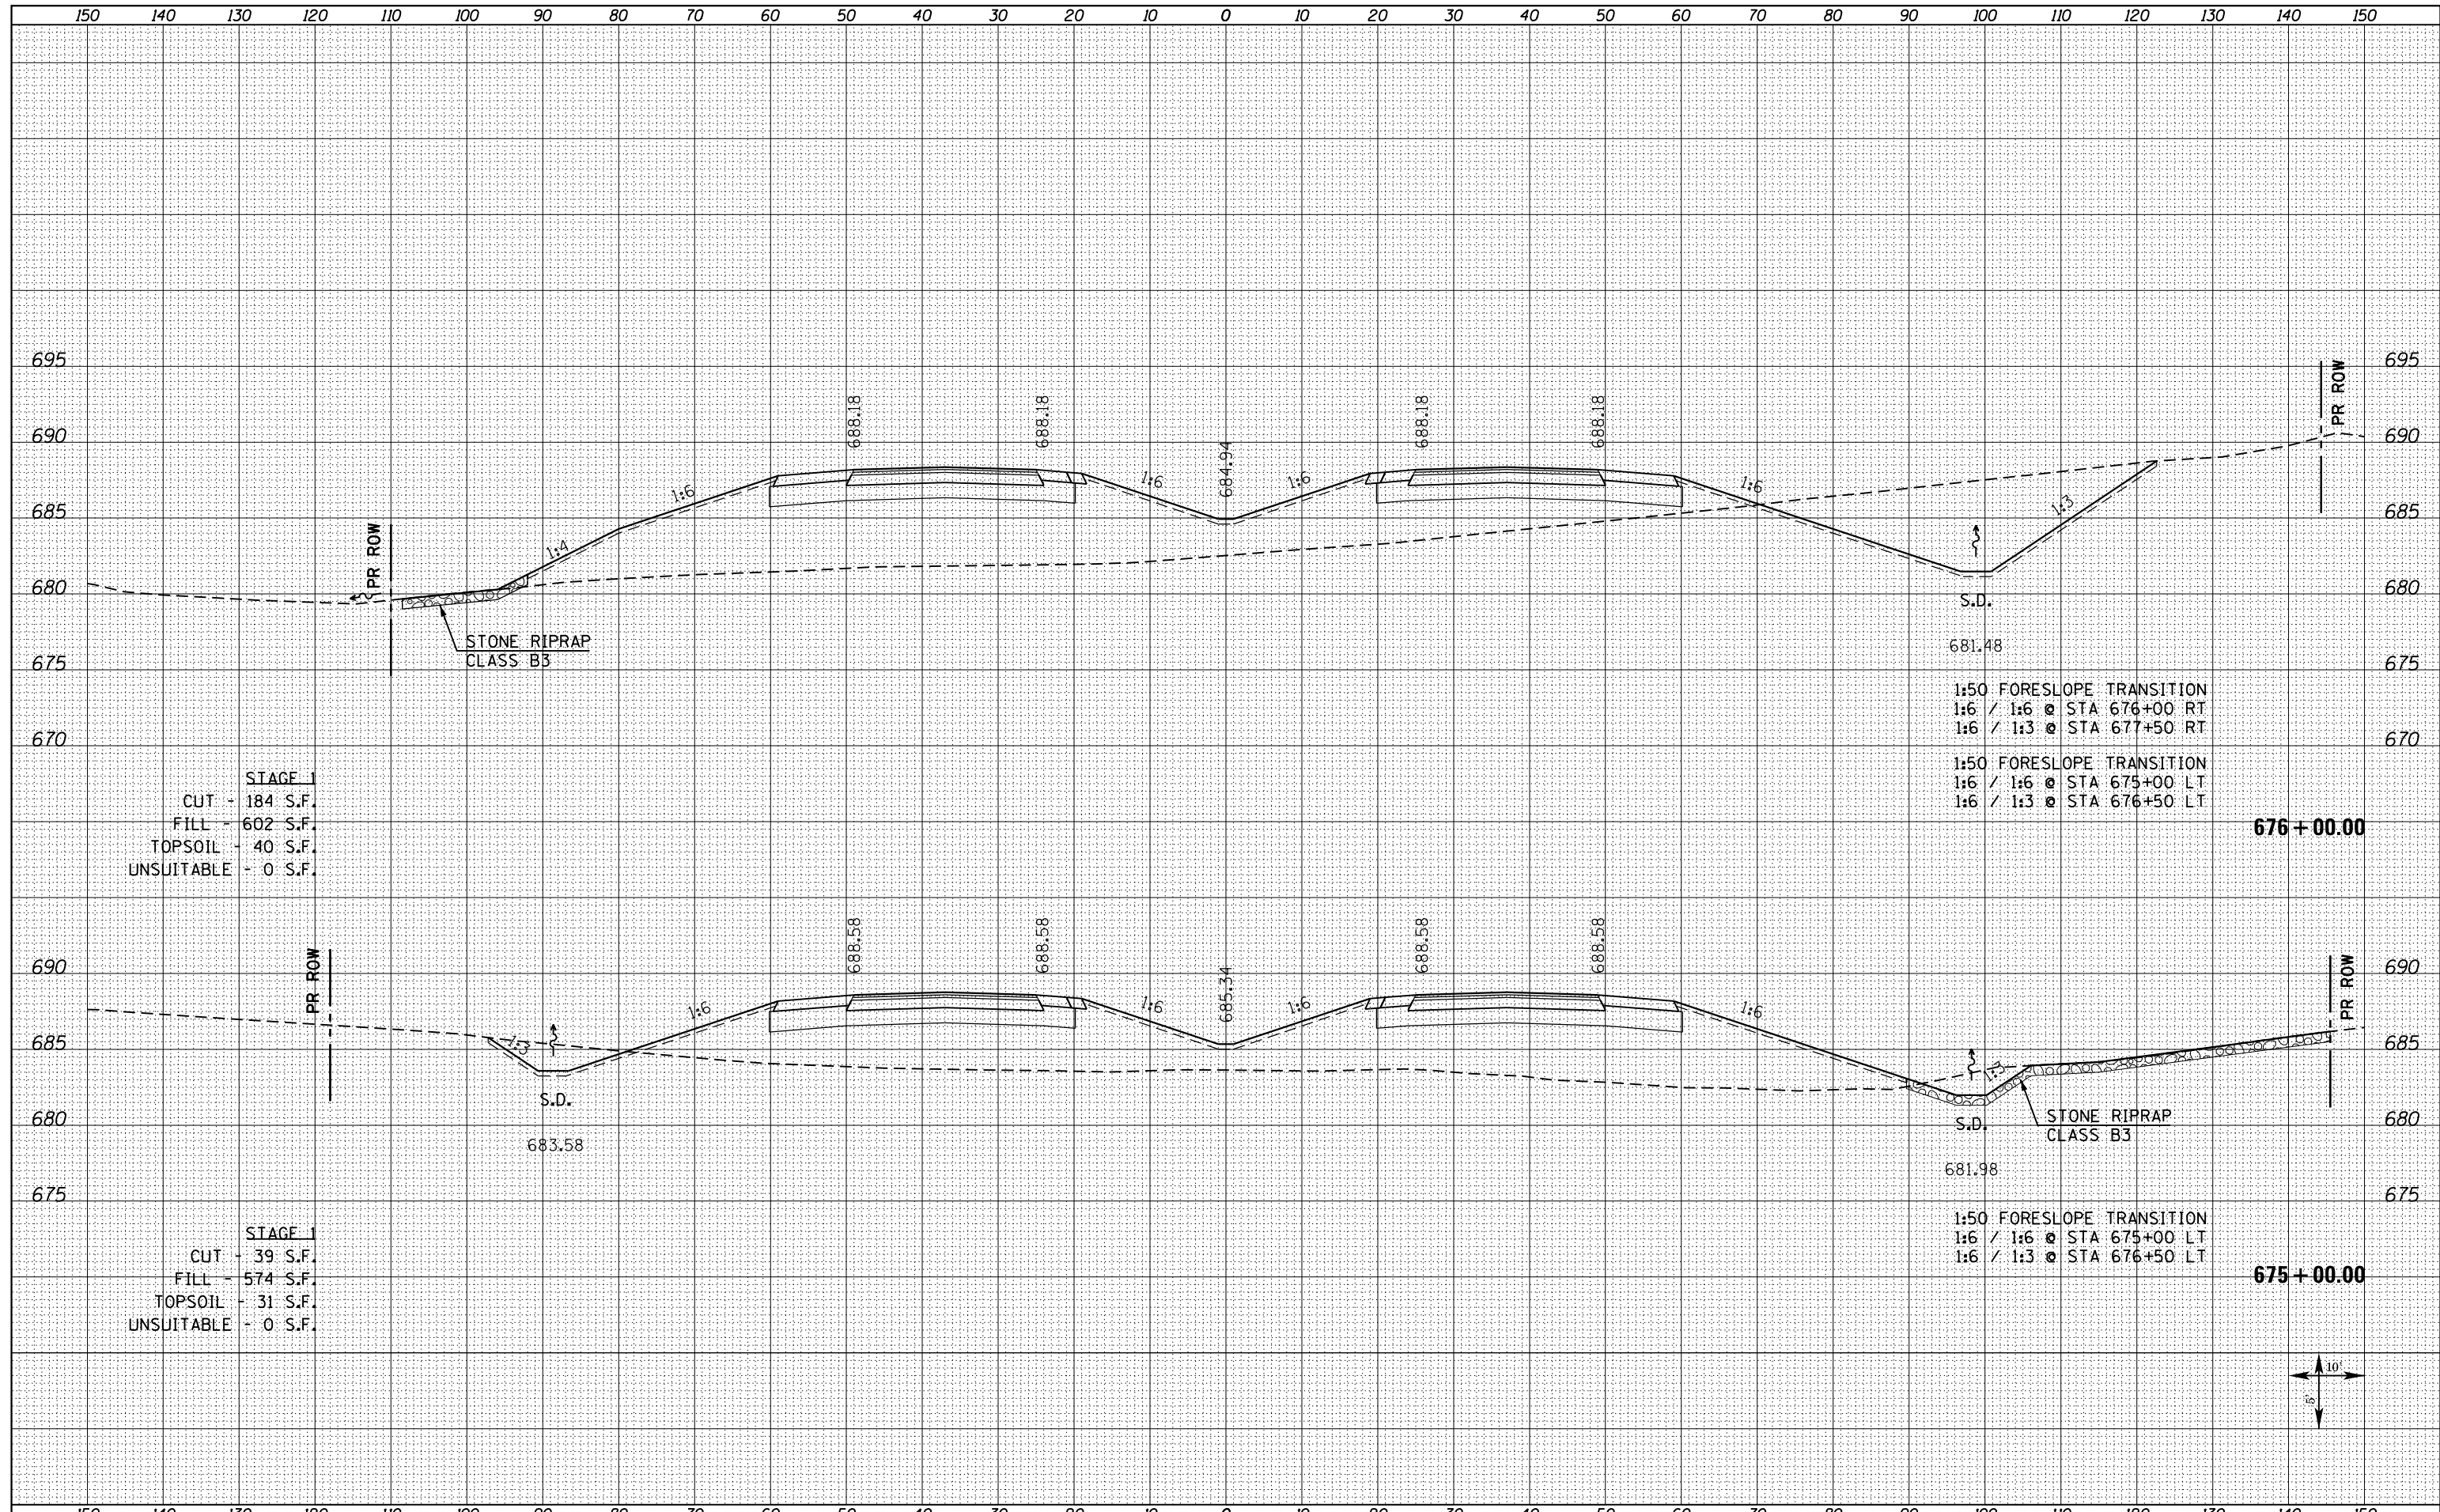

STAGE 1
 CUT - 184 S.F.
 FILL - 602 S.F.
 TOPSOIL - 40 S.F.
 UNSUITABLE - 0 S.F.

1:50 FORESLOPE TRANSITION
 1:6 / 1:6 @ STA 676+00 RT
 1:6 / 1:3 @ STA 677+50 RT
 1:50 FORESLOPE TRANSITION
 1:6 / 1:6 @ STA 675+00 LT
 1:6 / 1:3 @ STA 676+50 LT

STAGE 1
 CUT - 39 S.F.
 FILL - 574 S.F.
 TOPSOIL - 31 S.F.
 UNSUITABLE - 0 S.F.

1:50 FORESLOPE TRANSITION
 1:6 / 1:6 @ STA 675+00 LT
 1:6 / 1:3 @ STA 676+50 LT

FILE NAME = D468409-SHT-XSHT-US34-B.dgn

USER NAME = danw
 DESIGNED - DBS
 DRAWN - PSBA
 CHECKED - CSB
 DATE - 10/2012

REVISED -
 REVISED -
 REVISED -
 REVISED -

STATE OF ILLINOIS
 DEPARTMENT OF TRANSPORTATION

CROSS SECTIONS
 US ROUTE 34
 SCALE: NOTED SHEET NO. 103 OF 209 SHEETS STA. 675+00.00 TO STA. 676+00.00

F.A.P. RTE.	SECTION	COUNTY	TOTAL SHEETS	SHEET NO.
313	7-2 ; 6-1	HENDERSON	976	690
				CONTRACT NO. 68409
ILLINOIS FED. AID PROJECT				