


DATE	
BY	
FINAL SURVEY	SURVEYED
NOTE BOOK	PLOTTED
NO.	TEMPLATE
	AREAS CHECKED

DATE	
BY	
ORIGINAL SURVEY	SURVEYED
NOTE BOOK	PLOTTED
NO.	TEMPLATE
	AREAS CHECKED

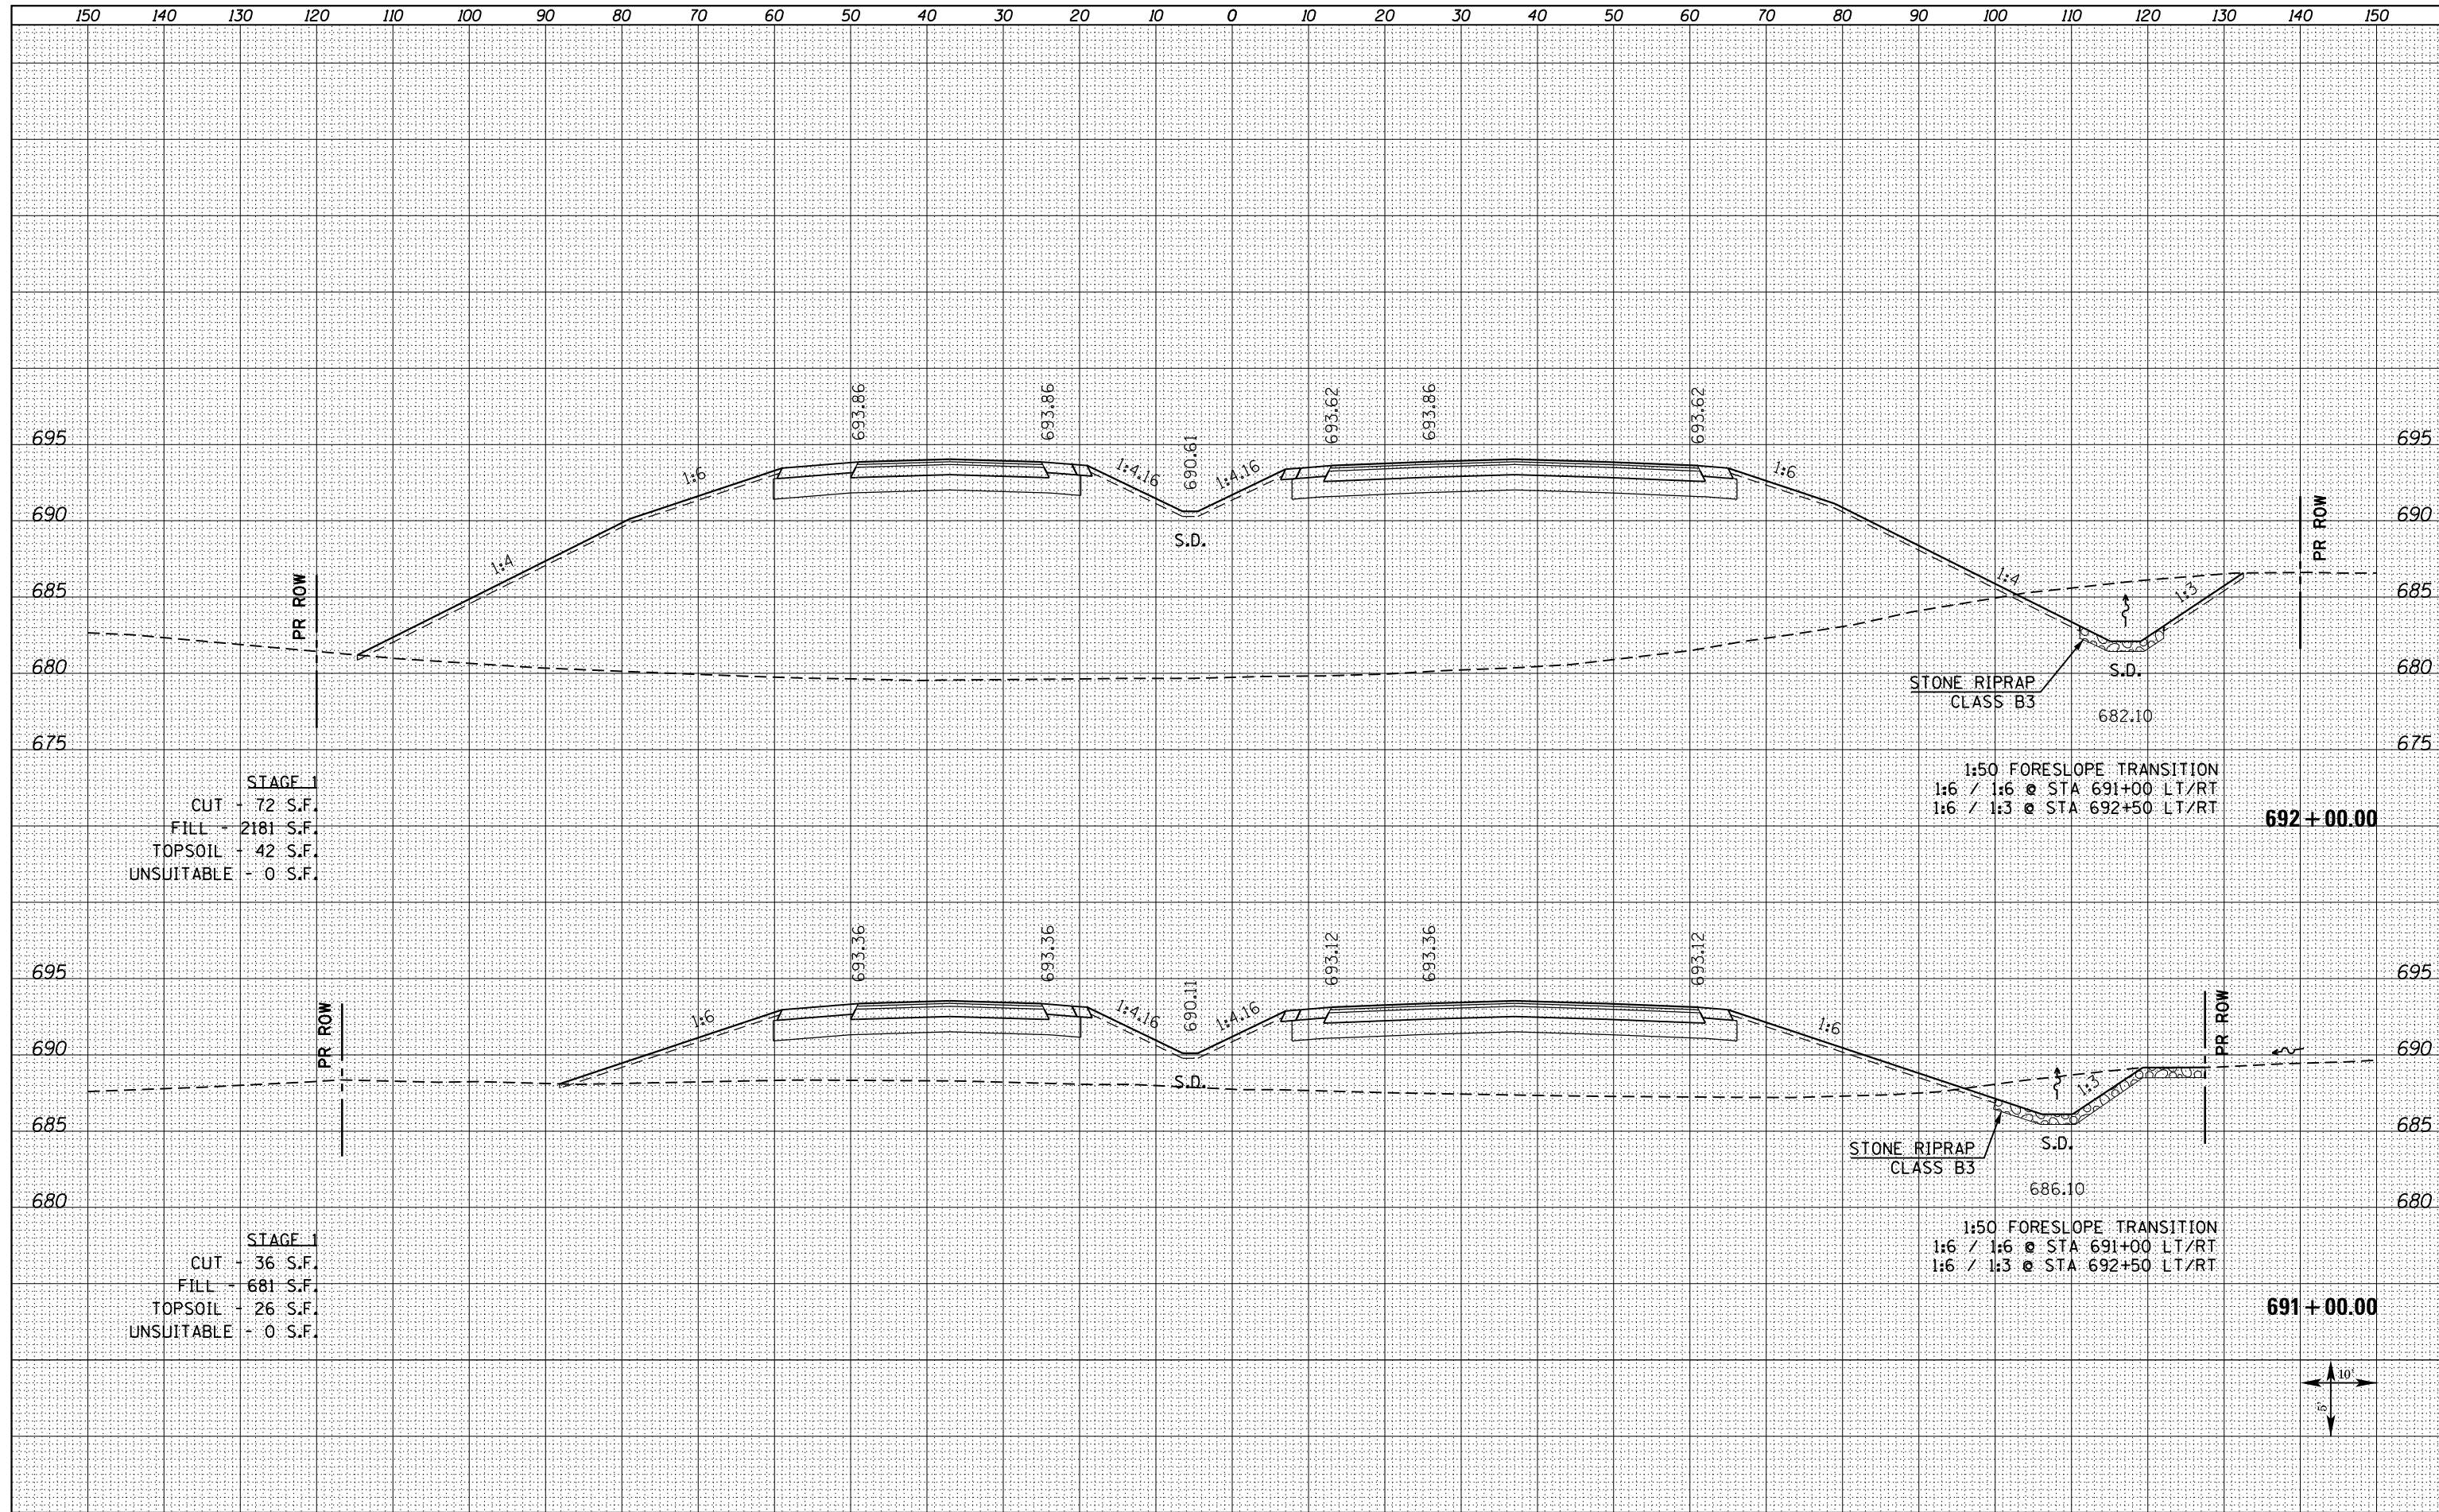

STAGE 1  
 CUT - 72 S.F.  
 FILL - 2181 S.F.  
 TOPSOIL - 42 S.F.  
 UNSUITABLE - 0 S.F.

1:50 FORESLOPE TRANSITION  
 1:6 / 1:6 @ STA 691+00 LT/RT  
 1:6 / 1:3 @ STA 692+50 LT/RT

STAGE 1  
 CUT - 36 S.F.  
 FILL - 681 S.F.  
 TOPSOIL - 26 S.F.  
 UNSUITABLE - 0 S.F.

1:50 FORESLOPE TRANSITION  
 1:6 / 1:6 @ STA 691+00 LT/RT  
 1:6 / 1:3 @ STA 692+50 LT/RT

