


DATE	
BY	
FINAL SURVEY	SURVEYED
NOTE BOOK	PLOTTED
NO.	AREAS CHECKED

DATE	
BY	
ORIGINAL SURVEY	SURVEYED
NOTE BOOK	PLOTTED
NO.	AREAS CHECKED

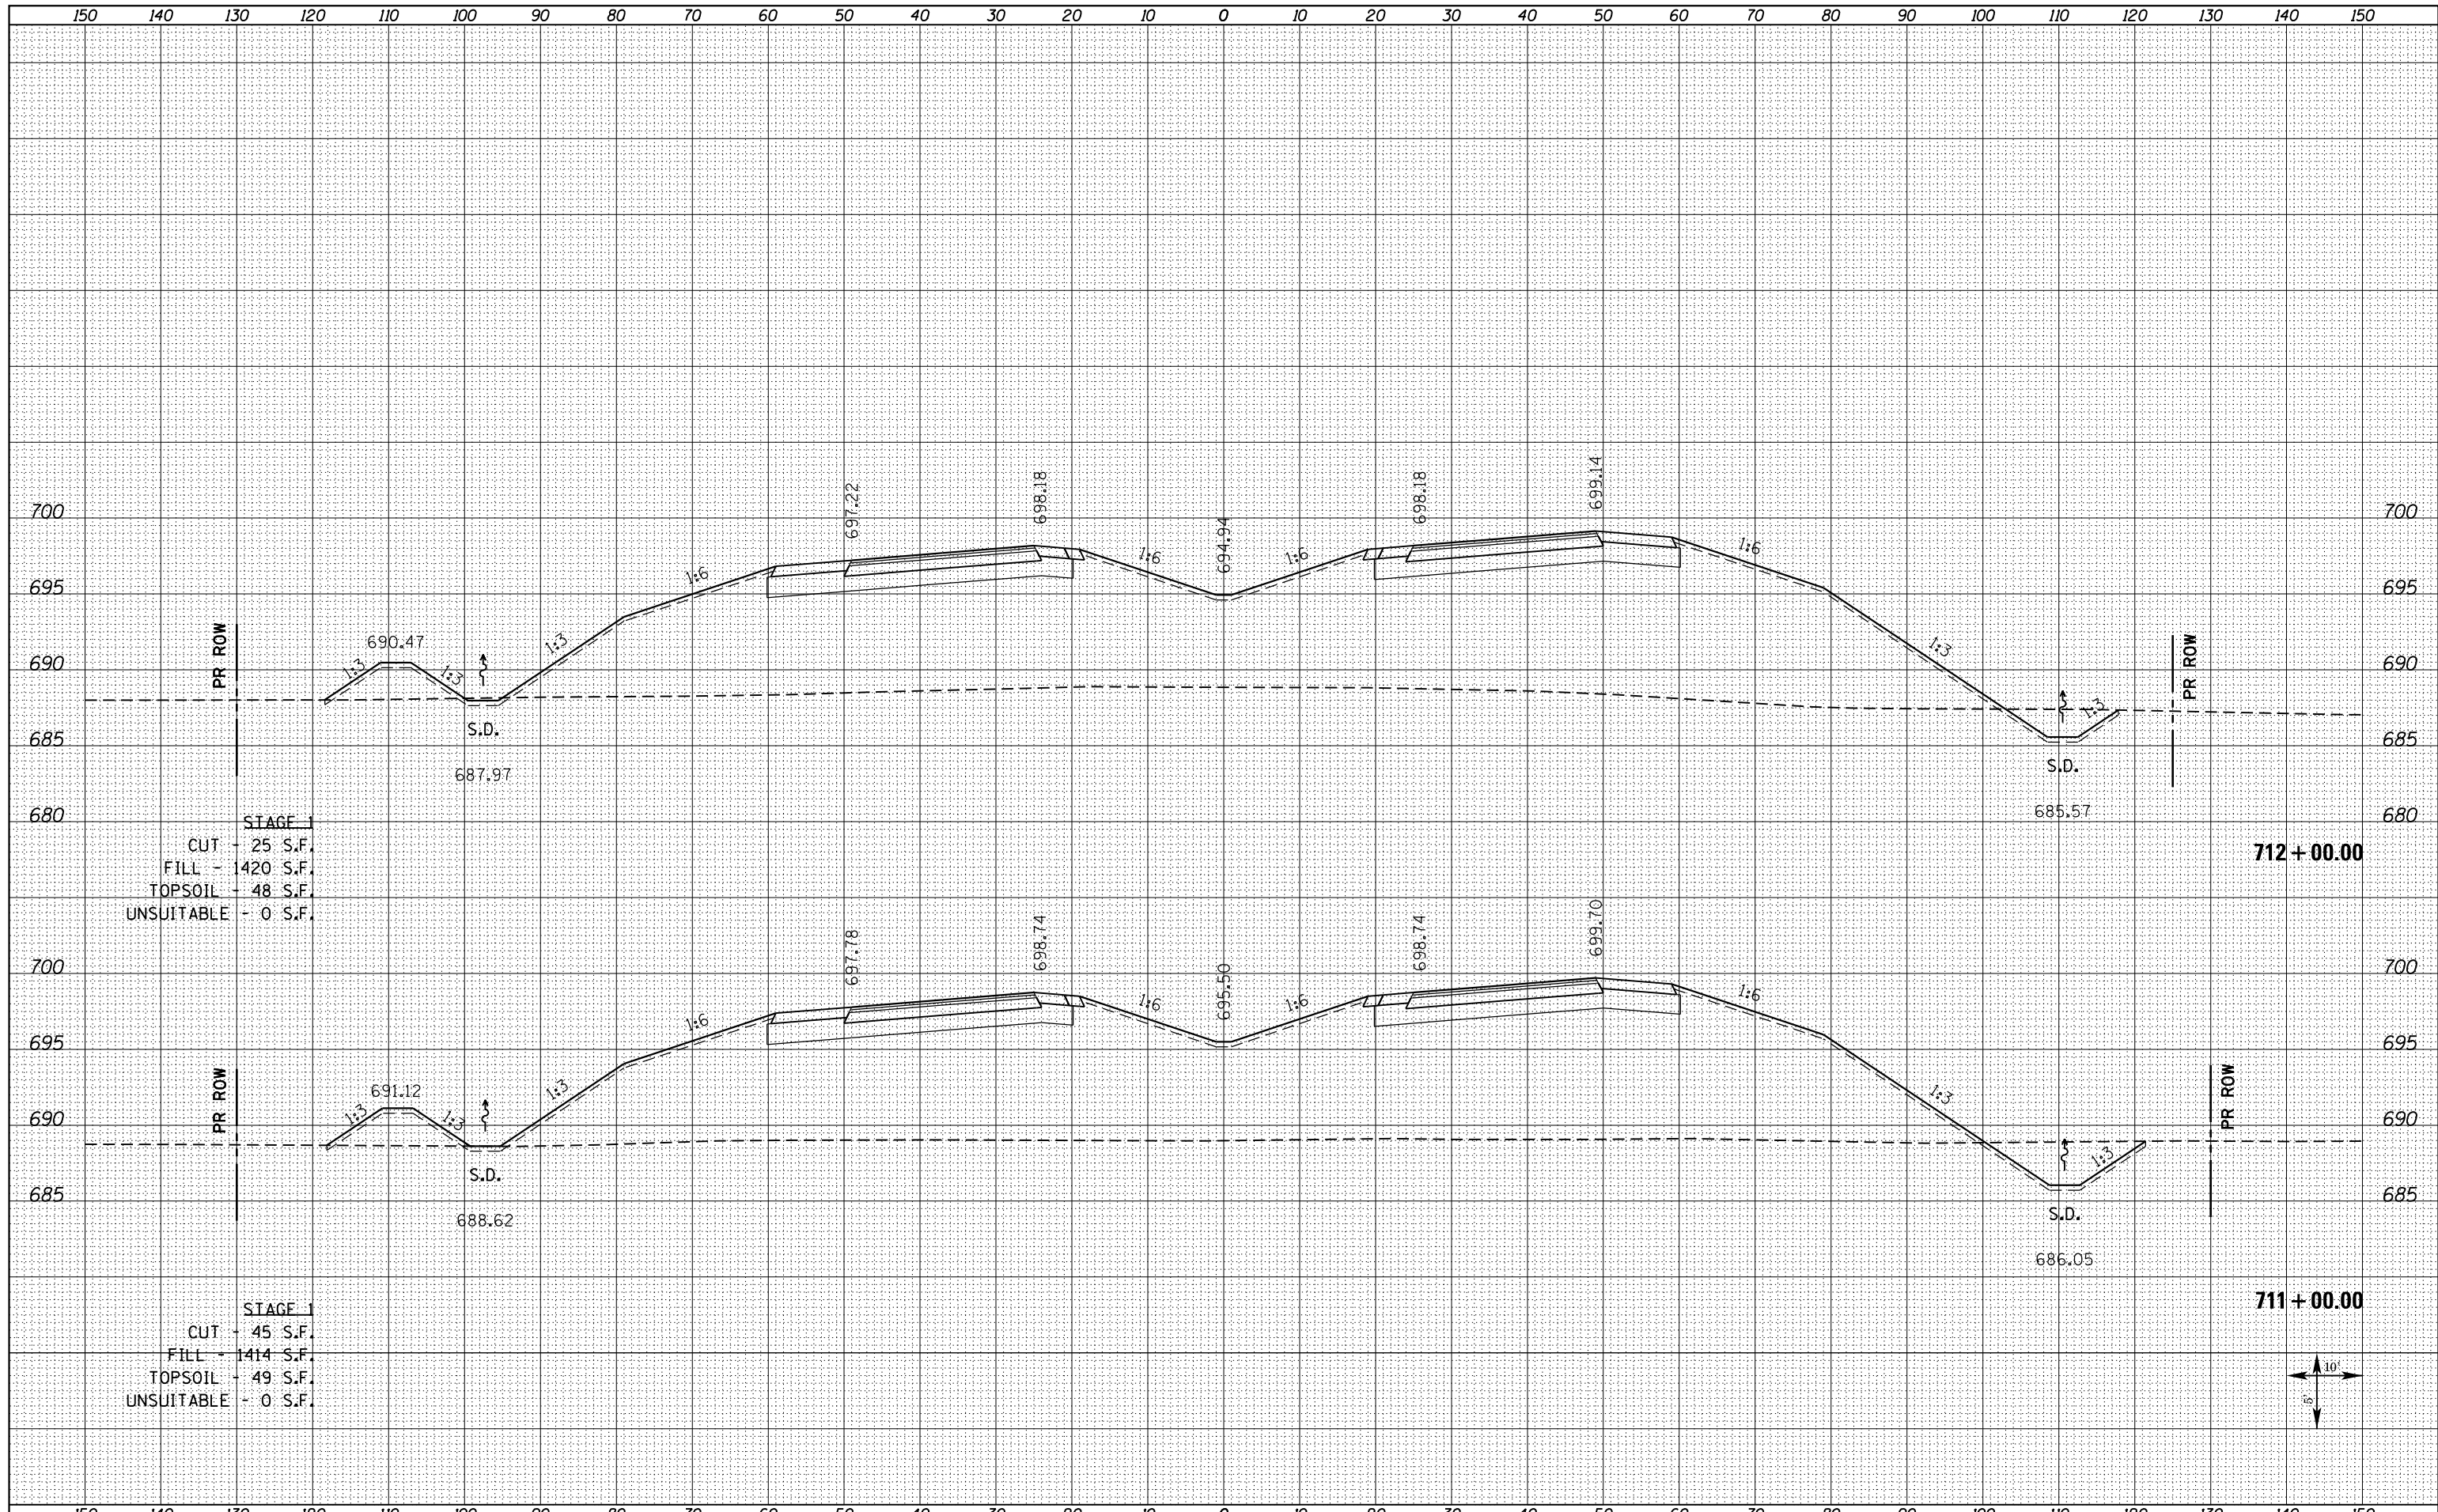


STAGE 1
 CUT - 25 S.F.
 FILL - 1420 S.F.
 TOPSOIL - 48 S.F.
 UNSUITABLE - 0 S.F.

712 + 00.00

STAGE 1
 CUT - 45 S.F.
 FILL - 1414 S.F.
 TOPSOIL - 49 S.F.
 UNSUITABLE - 0 S.F.

711 + 00.00

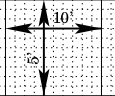

FILE NAME = D468409-SHT-XSHT-US34-B.dgn

USER NAME = danw	DESIGNED - DBS	REVISED -
	DRAWN - PSBA	REVISED -
PLOT SCALE = 20.0000' / in.	CHECKED - CSB	REVISED -
PLOT DATE = 10/16/2012	DATE - 10/2012	REVISED -

STATE OF ILLINOIS
 DEPARTMENT OF TRANSPORTATION

CROSS SECTIONS
 US ROUTE 34

SCALE: NOTED SHEET NO. 123 OF 209 SHEETS STA. 711+00.00 TO STA. 712+00.00

F.A.P. RTE. 313	SECTION 7-2 ; 6-1	COUNTY HENDERSON	TOTAL SHEETS 976	SHEET NO. 710
CONTRACT NO. 68409				
ILLINOIS FED. AID PROJECT				