


DATE	
BY	
FINAL SURVEY	SURVEYED
NOTE BOOK	PLOTTED
NO.	TEMPLATE
	AREAS
	CHECKED

DATE	
BY	
ORIGINAL SURVEY	SURVEYED
NOTE BOOK	PLOTTED
NO.	TEMPLATE
	AREAS
	CHECKED

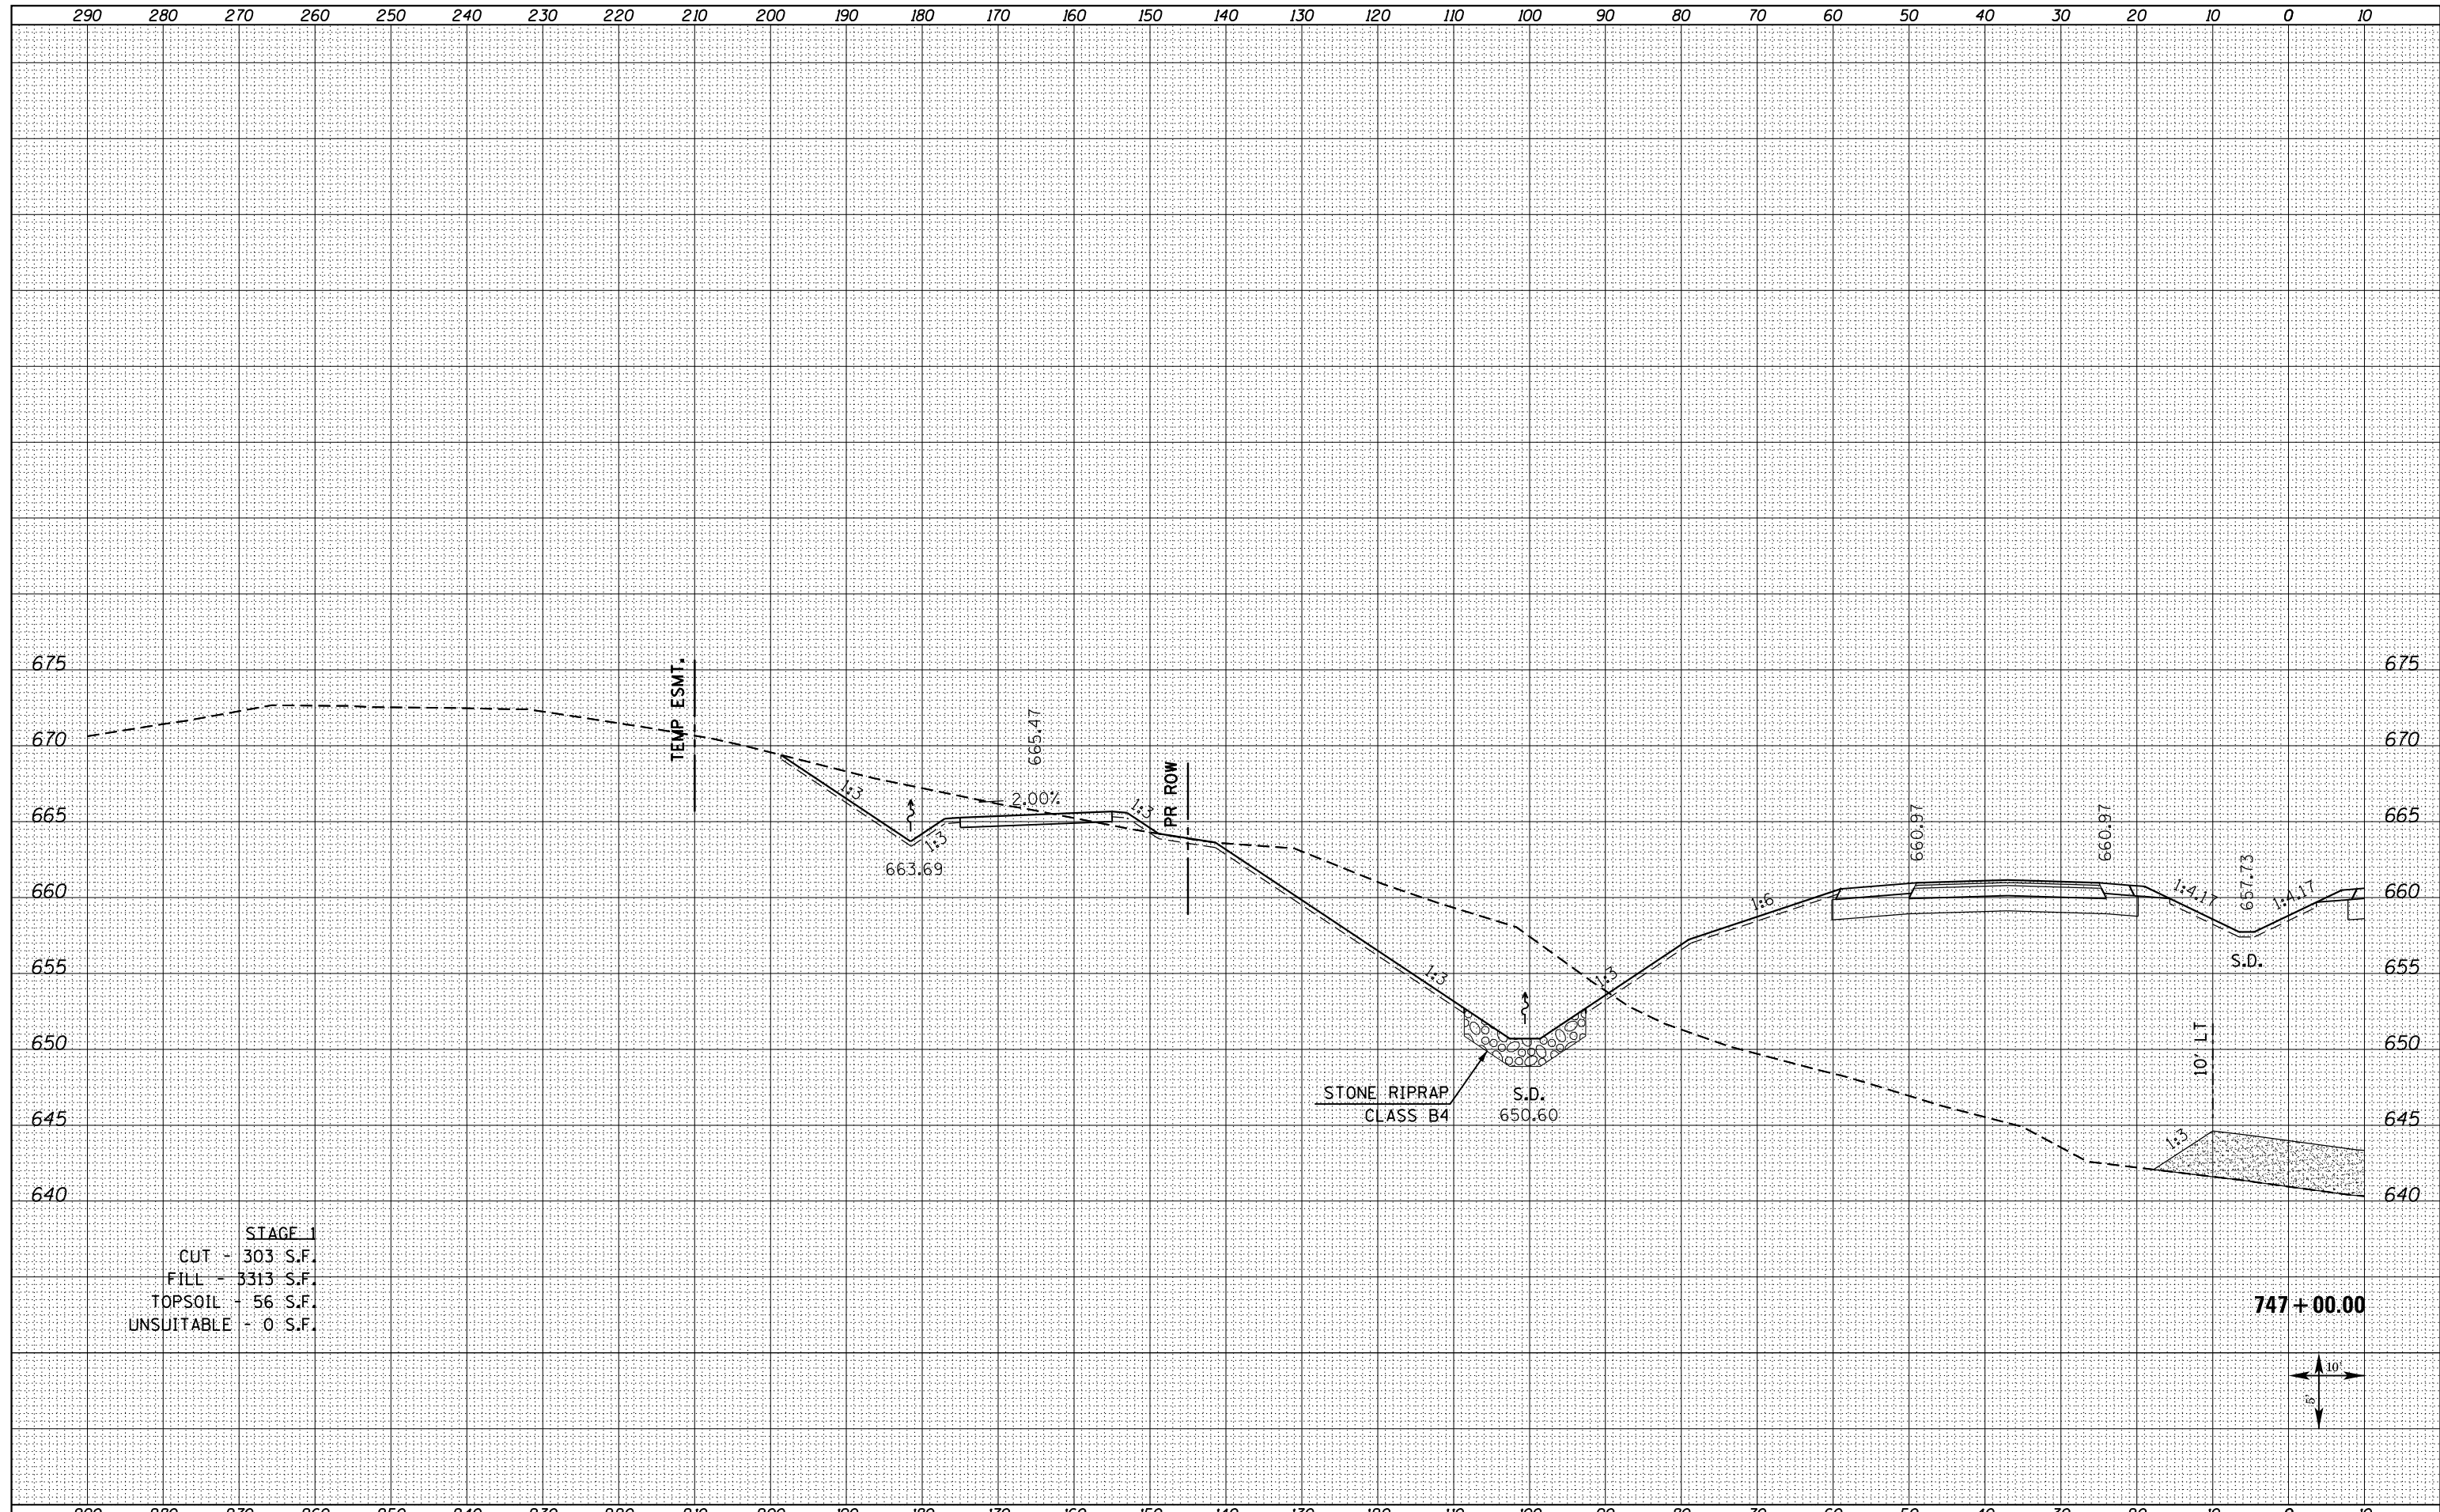

STAGE 1
 CUT - 303 S.F.
 FILL - 3313 S.F.
 TOPSOIL - 56 S.F.
 UNSUITABLE - 0 S.F.

747 + 00.00



FILE NAME = D468409-SHT-XSHT-US34-B.dgn	USER NAME = danw	DESIGNED - DBS	REVISD -	STATE OF ILLINOIS DEPARTMENT OF TRANSPORTATION	CROSS SECTIONS US ROUTE 34	F.A.P. RTE. 313	SECTION 7-2 ; 6-1	COUNTY HENDERSON	TOTAL SHEETS 976	SHEET NO. 736		
	PLOT SCALE = 20.0000' / in.	CHECKED - CSB	REVISD -			SCALE: NOTED	SHEET NO. 144L OF 209 SHEETS	STA. 747+00.00 TO STA. 747+00.00	CONTRACT NO. 68409			
	PLOT DATE = 10/16/2012	DATE - 10/2012	REVISD -			ILLINOIS FED. AID PROJECT						