


150 140 130 120 110 100 90 80 70 60 50 40 30 20 10 0 10 20 30 40 50 60 70 80 90 100 110 120 130 140 150


BY	DATE

BY	DATE

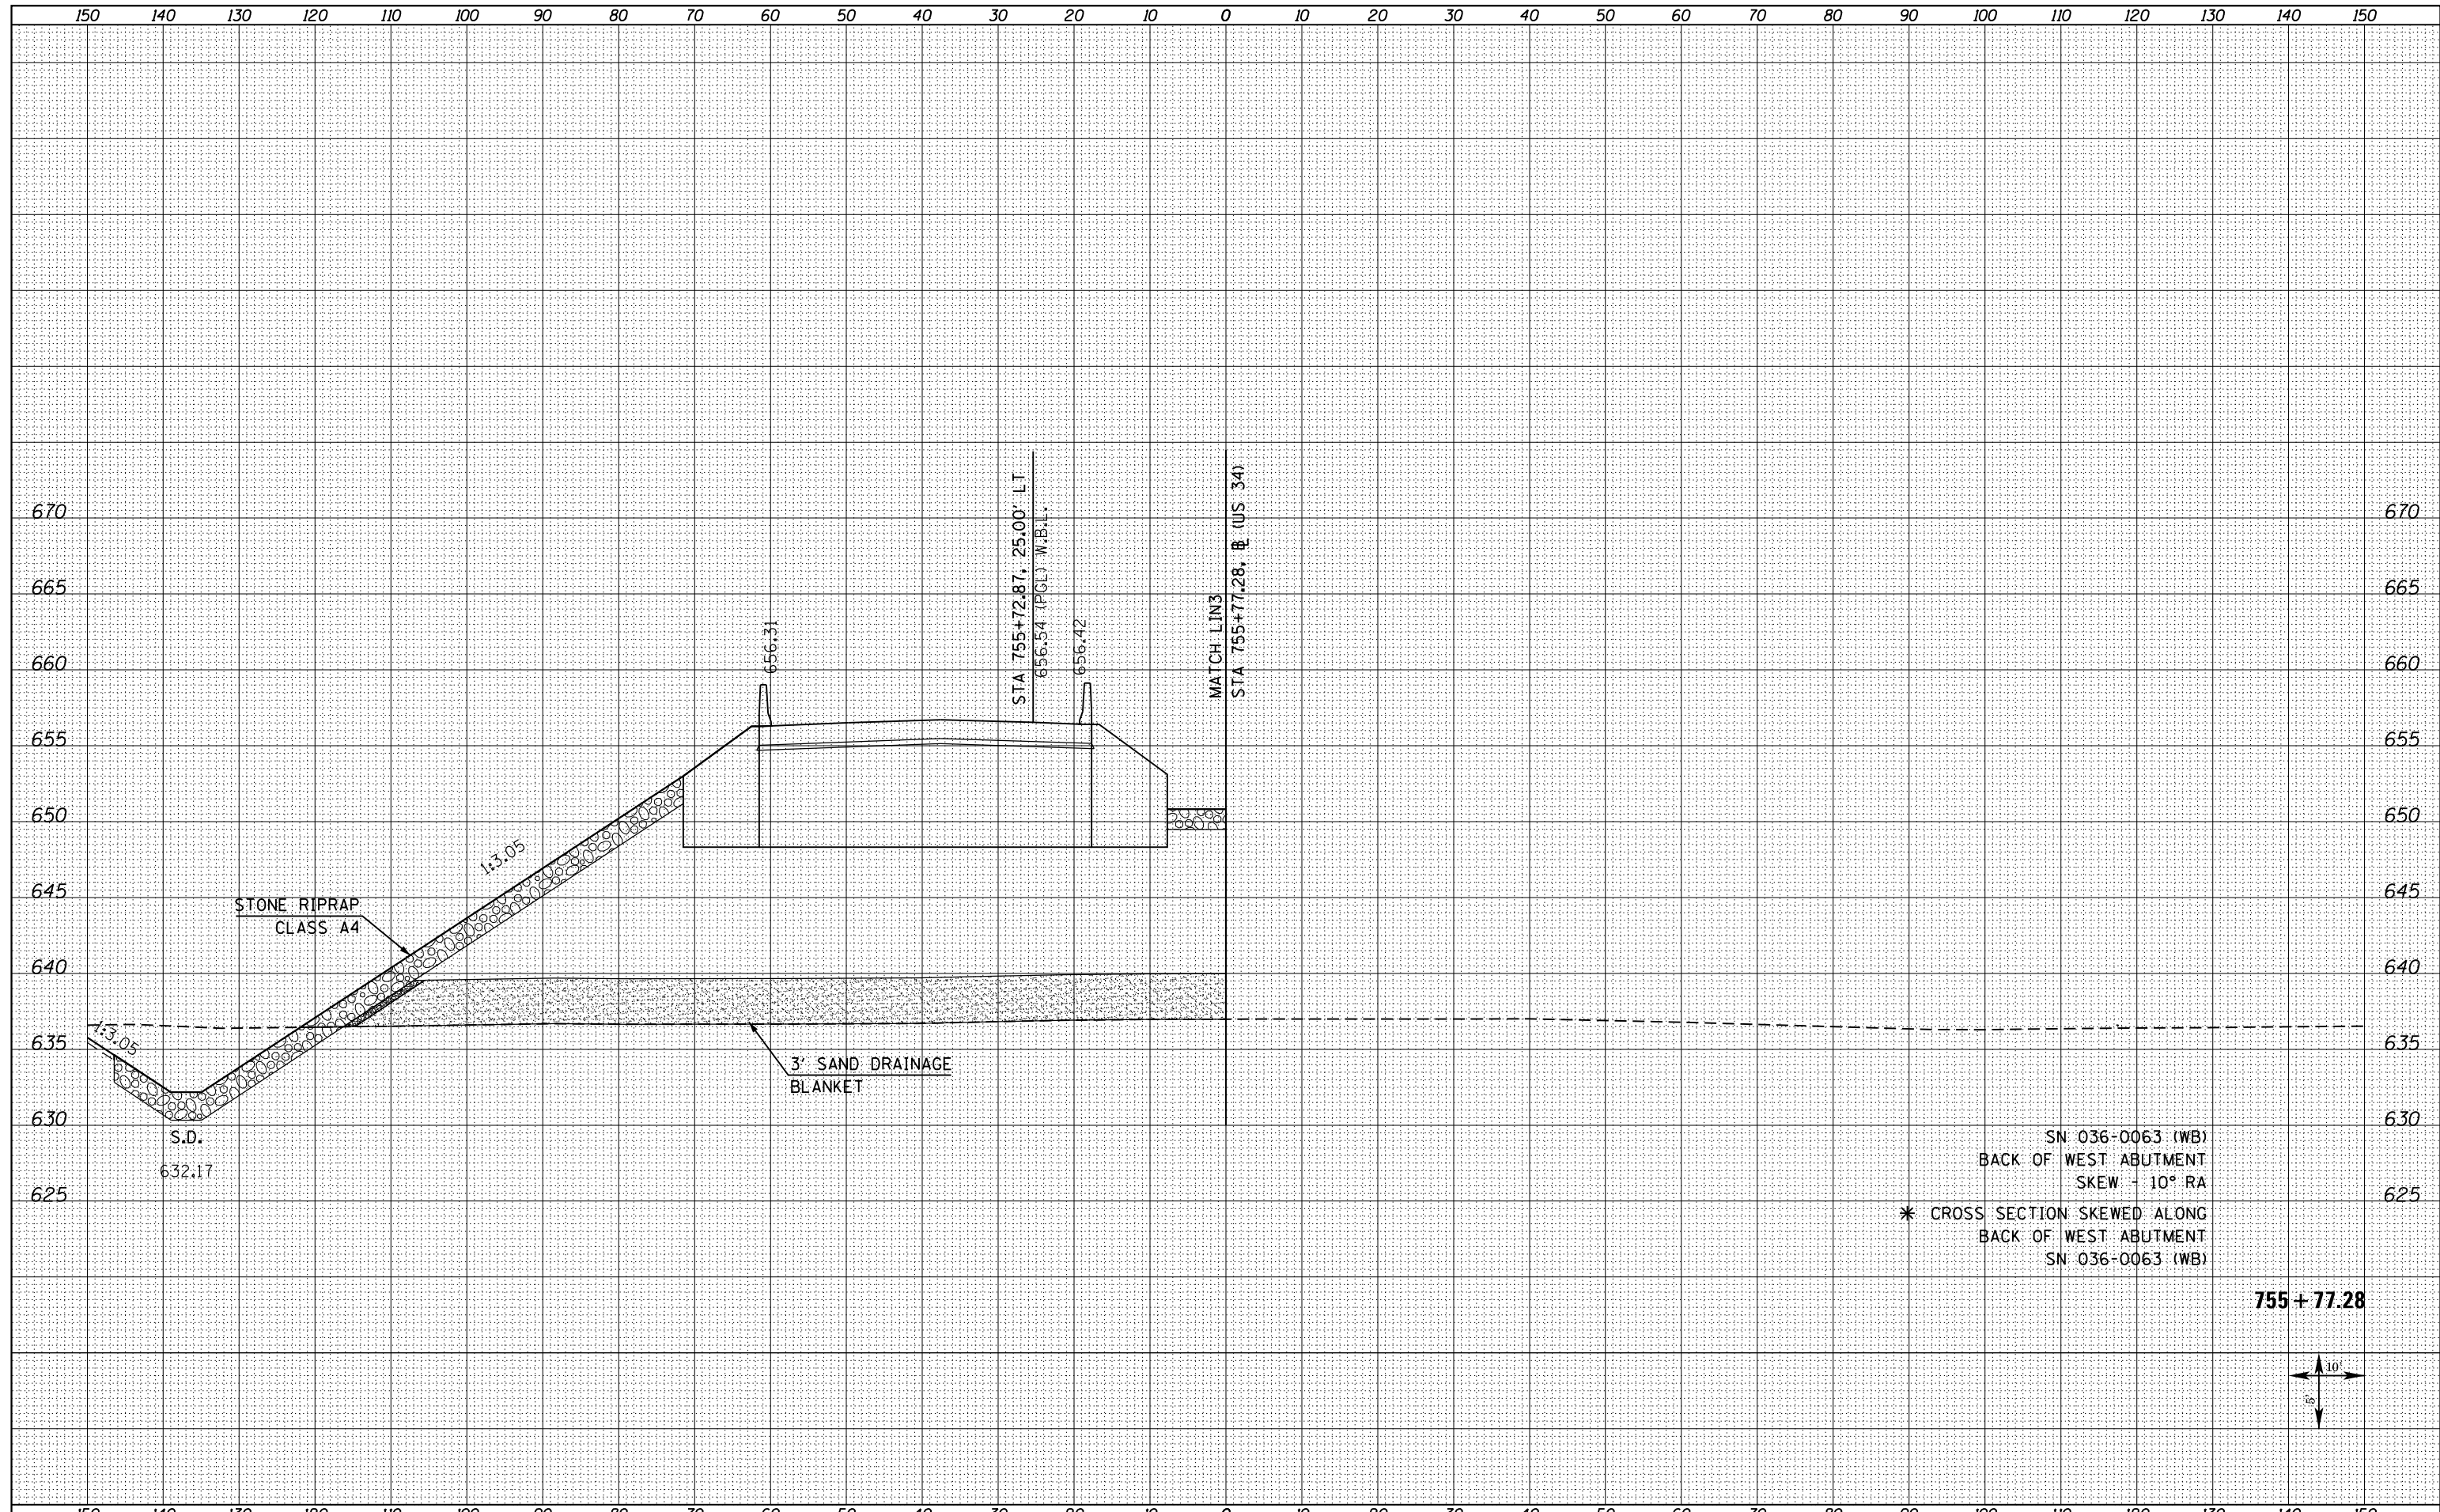

SN 036-0063 (WB)
 BACK OF WEST ABUTMENT
 SKEW - 10° RA
 * CROSS SECTION SKEWED ALONG
 BACK OF WEST ABUTMENT
 SN 036-0063 (WB)

755 + 77.28

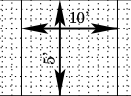

FILE NAME = D468409-SHT-XSSHT-US34-B.dgn	USER NAME = danw	DESIGNED - DBS	REVISED -	STATE OF ILLINOIS DEPARTMENT OF TRANSPORTATION	CROSS SECTIONS US ROUTE 34	F.A.P. RTE. 313	SECTION 7-2 ; 6-1	COUNTY HENDERSON	TOTAL SHEETS 976	SHEET NO. 752	
PLOT SCALE = 20.0000' / in.	CHECKED - CSB	REVISIED -	SCALE: NOTED			SHEET NO. 154 OF 209 SHEETS	STA. 755+77.28 TO STA. 755+77.28	CONTRACT NO. 68409			
PLOT DATE = 10/16/2012	DATE - 10/2012	REVISIED -	ILLINOIS FED. AID PROJECT								