


DATE	
BY	
FINISHED SURVEY	
PLOTTED	
TEMPLATE	
NOTE BOOK	
AREAS CHECKED	
NO.	

DATE	
BY	
ORIGINAL SURVEY	
PLOTTED	
TEMPLATE	
NOTE BOOK	
AREAS CHECKED	
NO.	

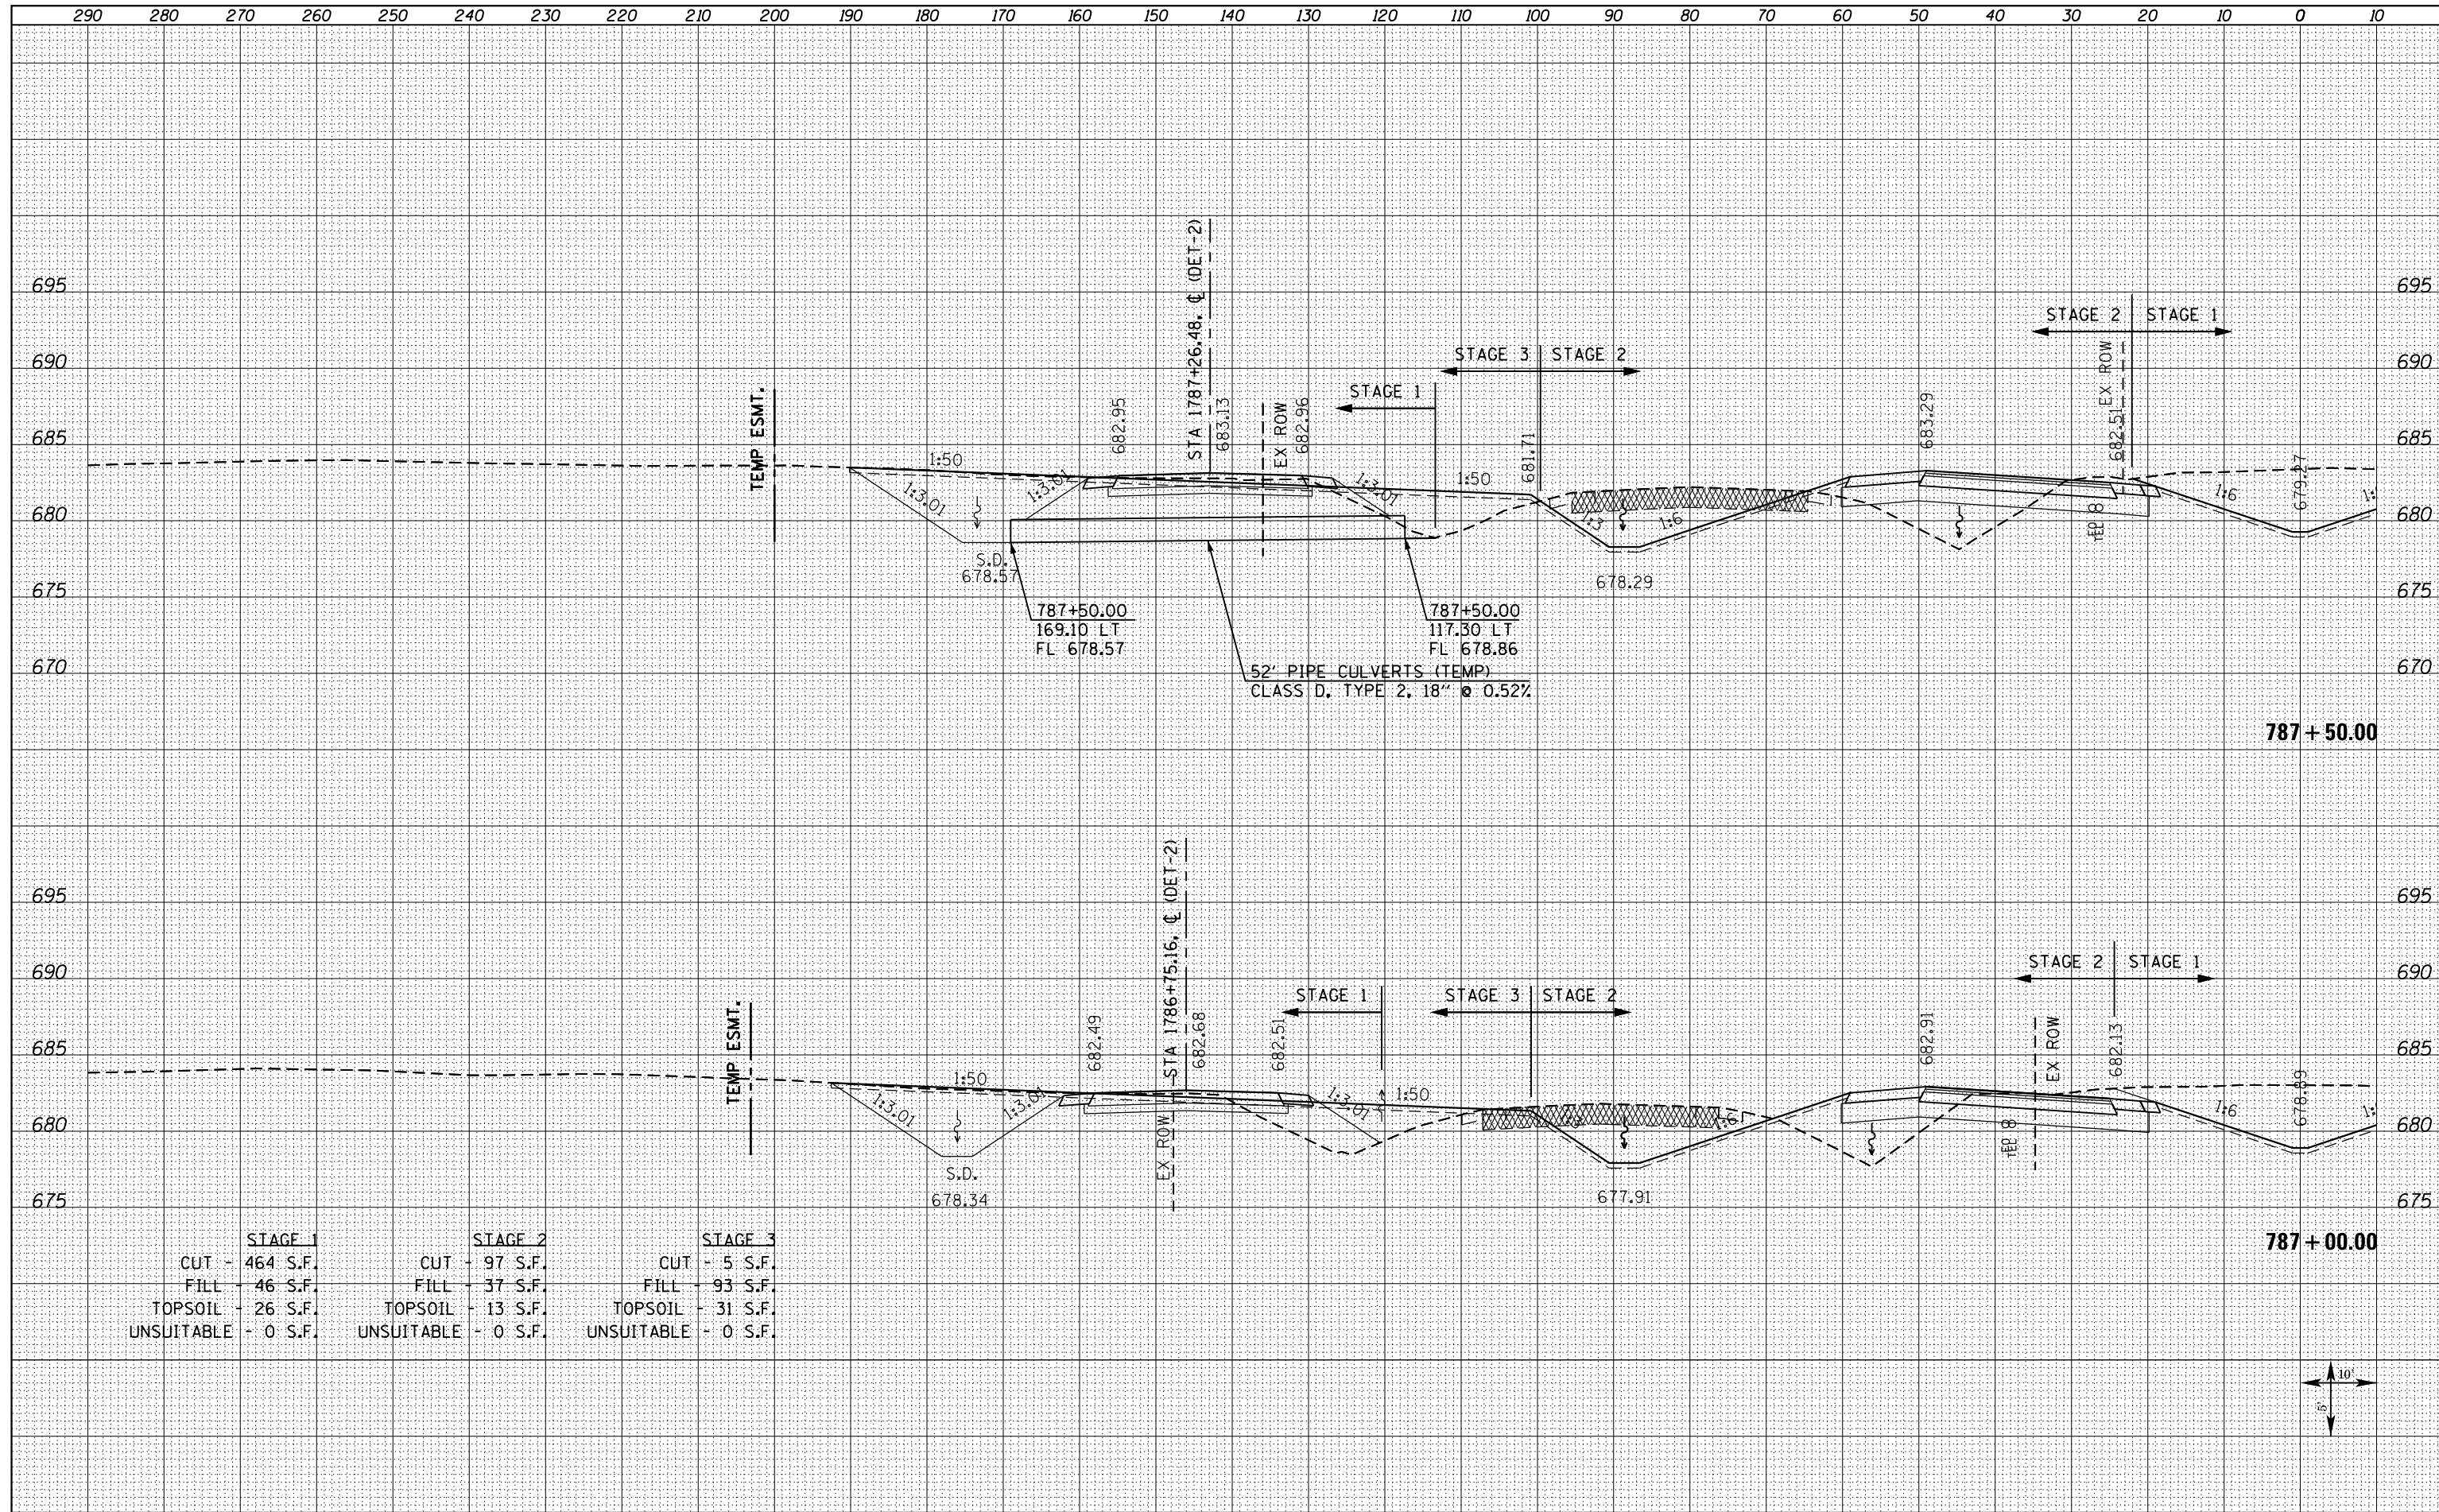

	STAGE 1	STAGE 2	STAGE 3
CUT	464 S.F.	97 S.F.	5 S.F.
FILL	46 S.F.	37 S.F.	93 S.F.
TOPSOIL	26 S.F.	13 S.F.	31 S.F.
UNSUITABLE	0 S.F.	0 S.F.	0 S.F.

FILE NAME = D468409-SHT-XSHT-US34-C.dgn

USER NAME = zachl  
 DESIGNED - DBS  
 DRAWN - PSBA  
 CHECKED - CSB  
 DATE - 10/2012

REVISED -  
 REVISED -  
 REVISED -  
 REVISED -

**STATE OF ILLINOIS  
 DEPARTMENT OF TRANSPORTATION**

**CROSS SECTIONS  
 US ROUTE 34**

SCALE: NOTED SHEET NO. 179L OF 209 SHEETS STA. 787+00.00 TO STA. 787+50.00

F.A.P. RTE.	SECTION	COUNTY	TOTAL SHEETS	SHEET NO.
313	7-2 ; 6-1	HENDERSON	976	794
CONTRACT NO. 68409				
ILLINOIS FED. AID PROJECT				