


DATE	
BY	
FINISHED SURVEY	
PLOTTED TEMPLATE	
NOTE BOOK	
AREAS CHECKED	

DATE	
BY	
ORIGINAL SURVEY	
PLOTTED TEMPLATE	
NOTE BOOK	
AREAS CHECKED	

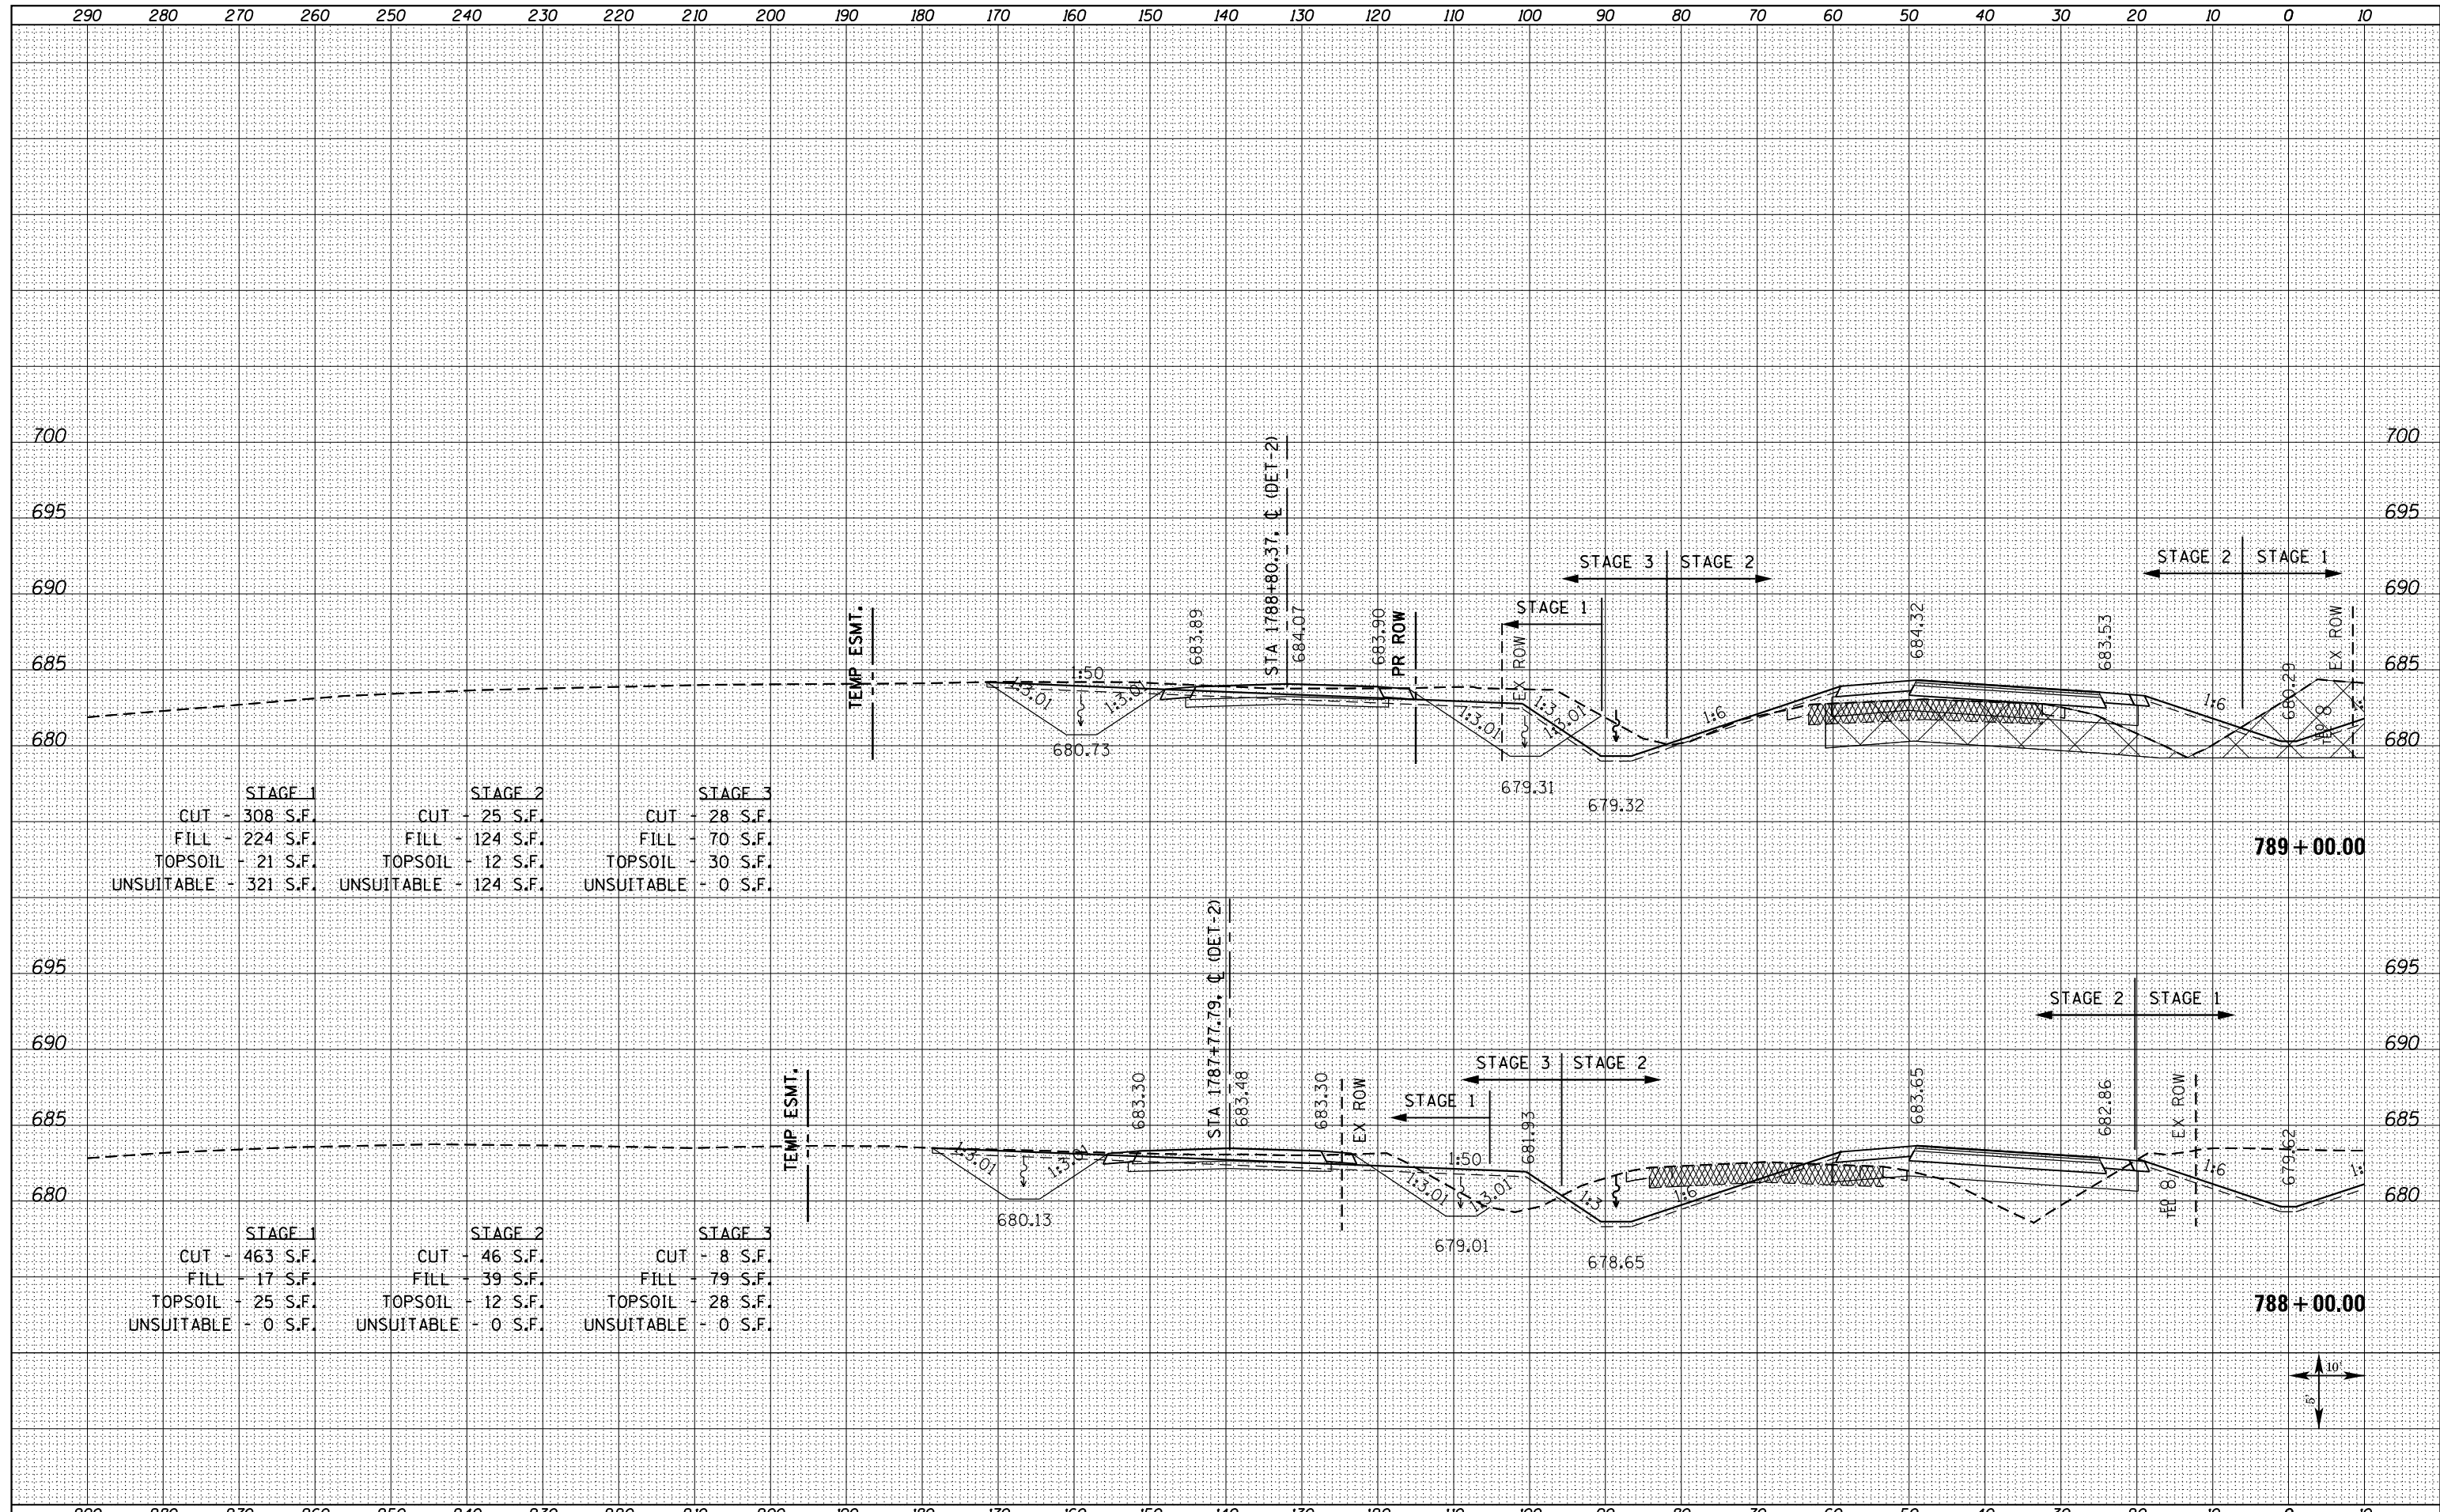

STAGE 1		STAGE 2		STAGE 3	
CUT	- 308 S.F.	CUT	- 25 S.F.	CUT	- 28 S.F.
FILL	- 224 S.F.	FILL	- 124 S.F.	FILL	- 70 S.F.
TOPSOIL	- 21 S.F.	TOPSOIL	- 12 S.F.	TOPSOIL	- 30 S.F.
UNSUITABLE	- 321 S.F.	UNSUITABLE	- 124 S.F.	UNSUITABLE	- 0 S.F.

STAGE 1		STAGE 2		STAGE 3	
CUT	- 463 S.F.	CUT	- 46 S.F.	CUT	- 8 S.F.
FILL	- 17 S.F.	FILL	- 39 S.F.	FILL	- 79 S.F.
TOPSOIL	- 25 S.F.	TOPSOIL	- 12 S.F.	TOPSOIL	- 28 S.F.
UNSUITABLE	- 0 S.F.	UNSUITABLE	- 0 S.F.	UNSUITABLE	- 0 S.F.

FILE NAME = D468409-SHT-XSHT-US34-C.dgn

USER NAME = zachl	DESIGNED - DBS	REVISED -
	DRAWN - PSBA	REVISED -
PLOT SCALE = 20.0000' / in.	CHECKED - CSB	REVISED -
PLOT DATE = 10/16/2012	DATE - 10/2012	REVISED -

**STATE OF ILLINOIS  
DEPARTMENT OF TRANSPORTATION**

**CROSS SECTIONS  
US ROUTE 34**

SCALE: NOTED      SHEET NO. 180L OF 209 SHEETS      STA. 788+00.00 TO STA. 789+00.00

F.A.P. RTE. 313	SECTION 7-2 ; 6-1	COUNTY HENDERSON	TOTAL SHEETS 976	SHEET NO. 796
CONTRACT NO. 68409				
ILLINOIS FED. AID PROJECT				