


DATE	
BY	
FINISHED SURVEY	
PLOTTED TEMPLATE	
NOTE BOOK	
AREAS CHECKED	

DATE	
BY	
ORIGINAL SURVEY	
PLOTTED TEMPLATE	
NOTE BOOK	
AREAS CHECKED	

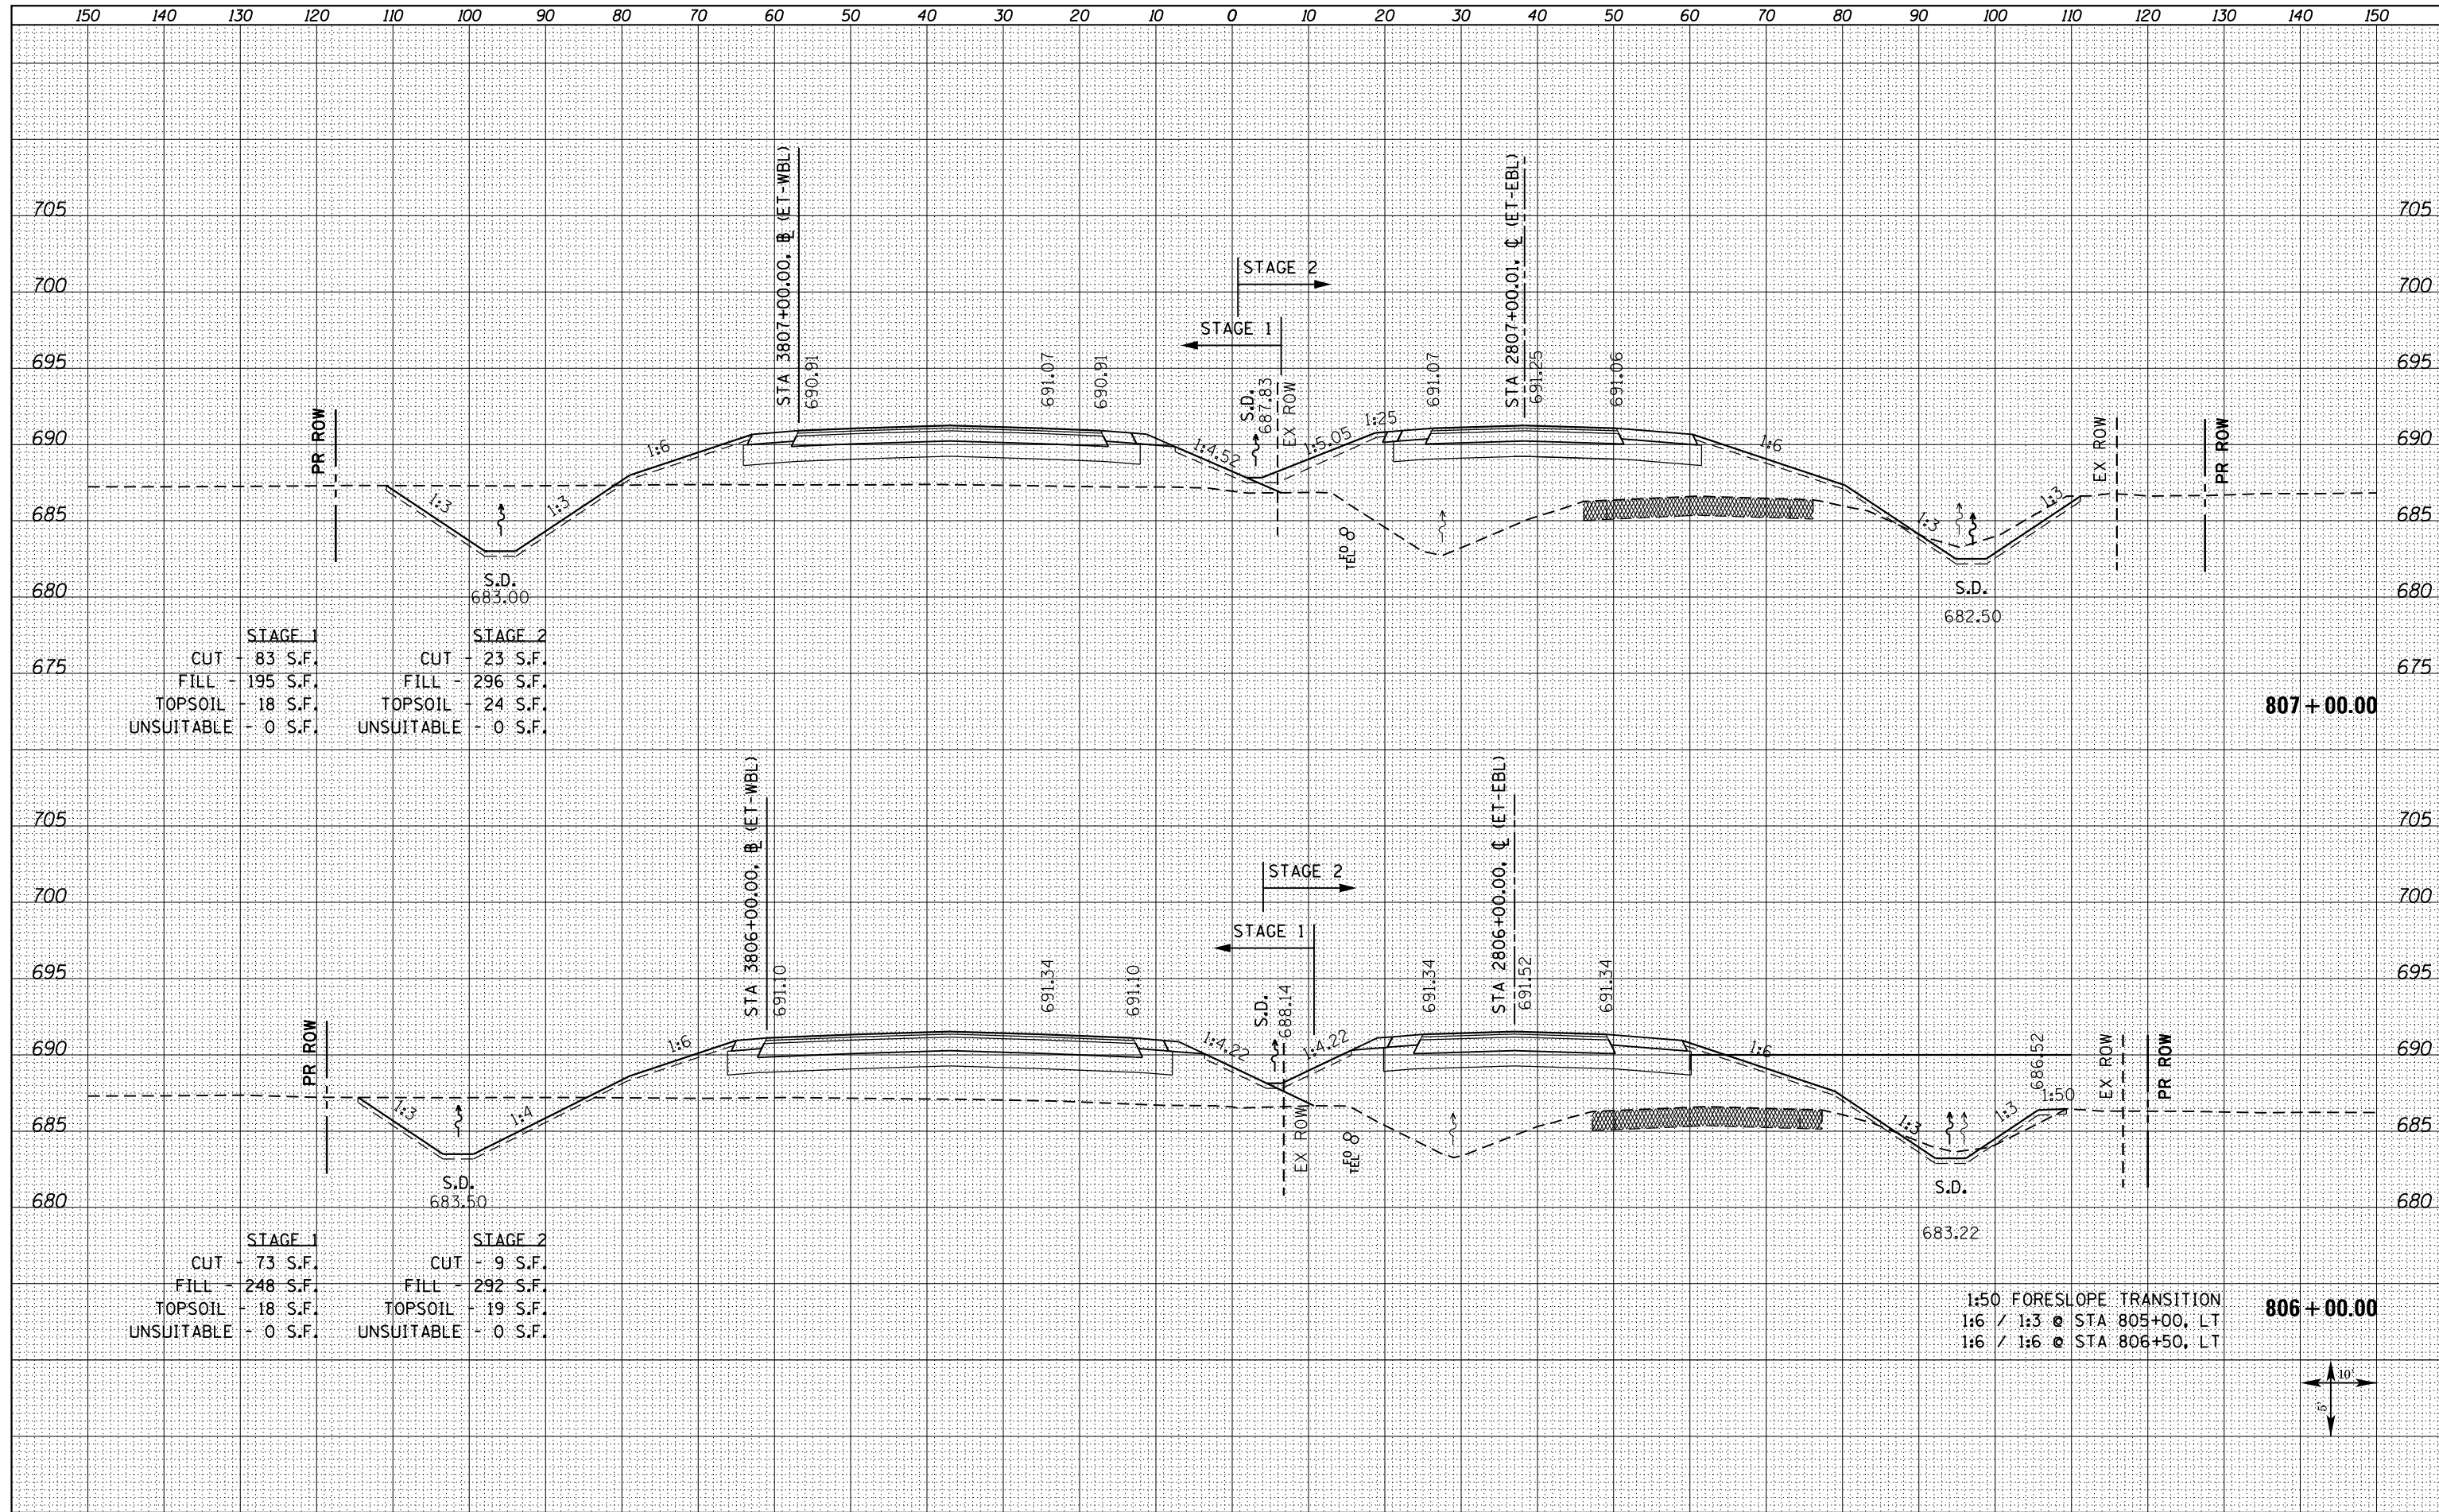

STAGE 1		STAGE 2	
CUT	83 S.F.	CUT	23 S.F.
FILL	195 S.F.	FILL	296 S.F.
TOPSOIL	18 S.F.	TOPSOIL	24 S.F.
UNSUITABLE	0 S.F.	UNSUITABLE	0 S.F.

STAGE 1		STAGE 2	
CUT	73 S.F.	CUT	9 S.F.
FILL	248 S.F.	FILL	292 S.F.
TOPSOIL	18 S.F.	TOPSOIL	19 S.F.
UNSUITABLE	0 S.F.	UNSUITABLE	0 S.F.

1:50 FORESLOPE TRANSITION
 1:6 / 1:3 @ STA 805+00, LT
 1:6 / 1:6 @ STA 806+50, LT

