


DATE	
BY	
SURVEYED	
PLOTTED	
TEMPLATE	
AREAS	
CHECKED	
NO.	

DATE	
BY	
SURVEYED	
PLOTTED	
TEMPLATE	
AREAS	
CHECKED	
NO.	

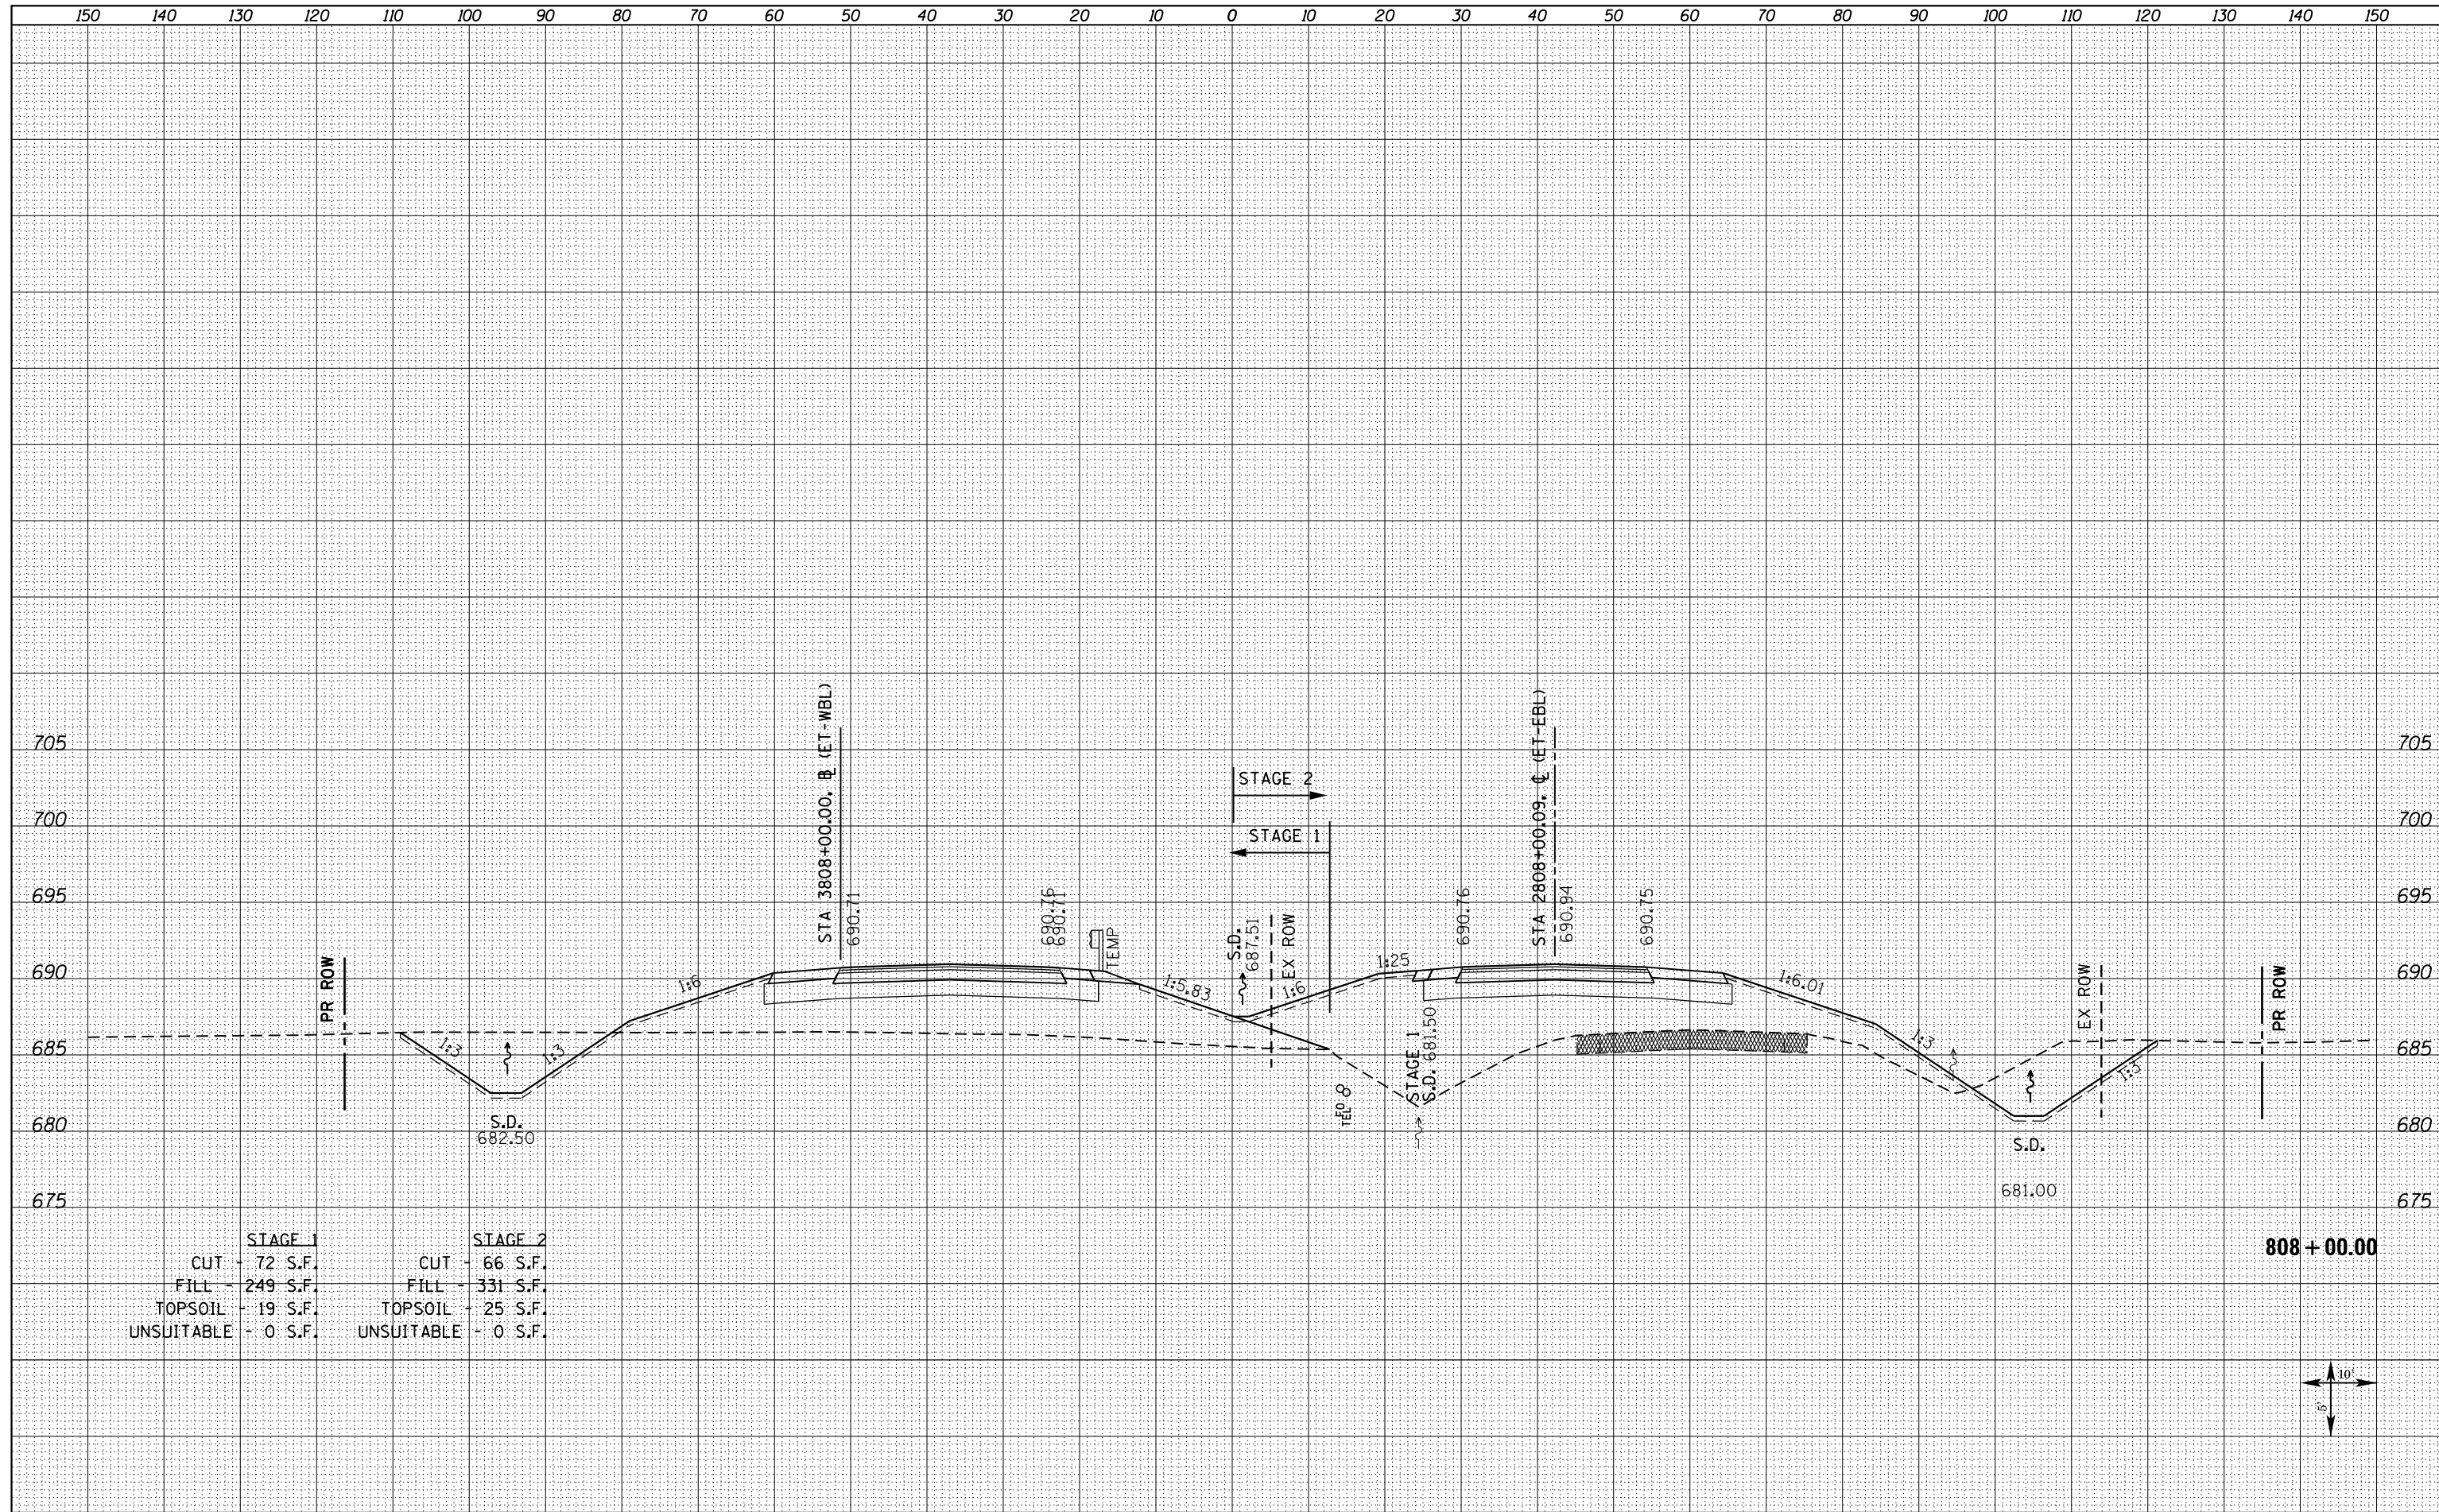

STAGE 1		STAGE 2	
CUT	72 S.F.	CUT	66 S.F.
FILL	249 S.F.	FILL	331 S.F.
TOPSOIL	19 S.F.	TOPSOIL	25 S.F.
UNSUITABLE	0 S.F.	UNSUITABLE	0 S.F.

808 + 00.00



FILE NAME = D468409-SHT-XSHT-US34-C.dgn

USER NAME = zach1  
 PLOT SCALE = 20.0000' / in.  
 PLOT DATE = 10/16/2012

DESIGNED - DBS  
 DRAWN - PSBA  
 CHECKED - CSB  
 DATE - 10/2012

REVISED -  
 REVISED -  
 REVISED -  
 REVISED -

STATE OF ILLINOIS  
 DEPARTMENT OF TRANSPORTATION

CROSS SECTIONS  
 US ROUTE 34

SCALE: NOTED SHEET NO. 193 OF 209 SHEETS STA. 808+00.00 TO STA. 808+00.00

F.A.P. RTE.	SECTION	COUNTY	TOTAL SHEETS	SHEET NO.
313	7-2 ; 6-1	HENDERSON	976	812
CONTRACT NO. 68409				
ILLINOIS FED. AID PROJECT				