


BY	DATE
SURVEYED	
PLOTTED	
TEMPLATE	
NOTE BOOK	
AREAS CHECKED	
NO.	

BY	DATE
SURVEYED	
PLOTTED	
TEMPLATE	
NOTE BOOK	
AREAS CHECKED	
NO.	

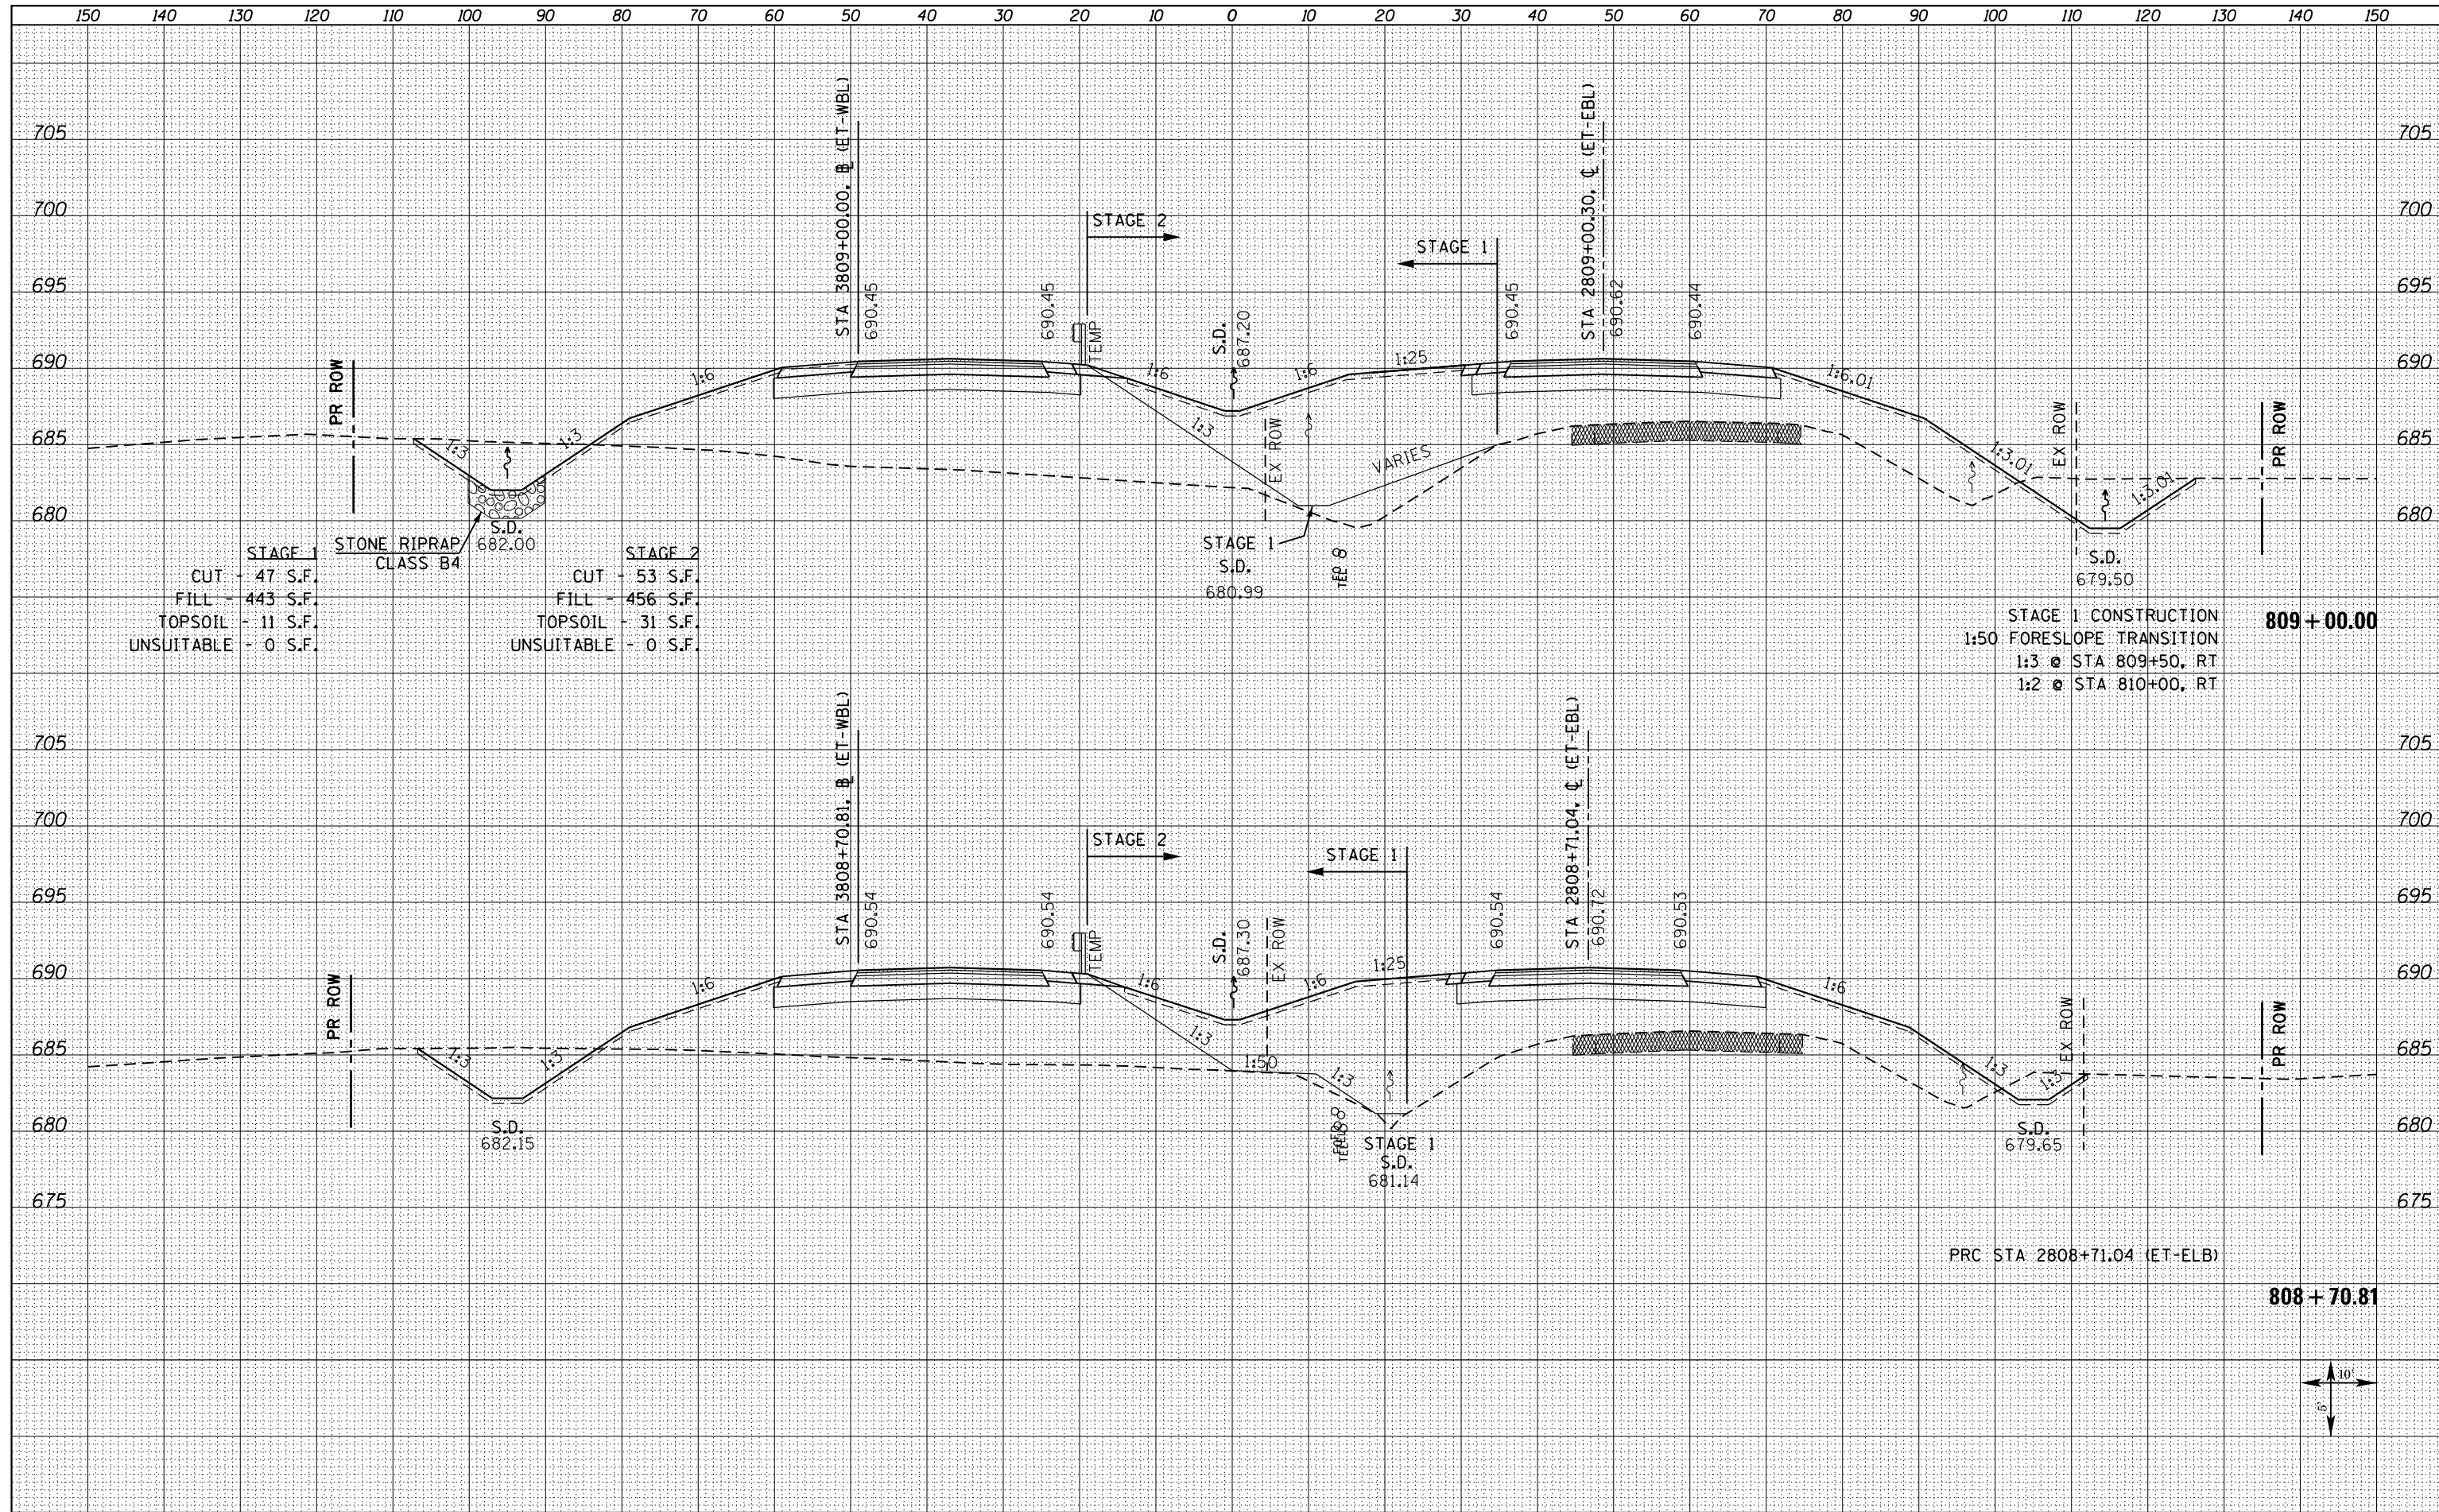

STAGE 1	CUT - 47 S.F.	STONE RIPRAP CLASS B4	S.D. 682.00	STAGE 2	CUT - 53 S.F.
	FILL - 443 S.F.				FILL - 456 S.F.
	TOPSOIL - 11 S.F.				TOPSOIL - 31 S.F.
	UNSUITABLE - 0 S.F.				UNSUITABLE - 0 S.F.

STAGE 1 CONSTRUCTION
 1:50 FORESLOPE TRANSITION
 1:3 @ STA 809+50, RT
 1:2 @ STA 810+00, RT

FILE NAME = D468409-SHT-XSHT-US34-C.dgn

USER NAME = zach1
 DESIGNED - DBS
 DRAWN - PSBA
 CHECKED - CSB
 DATE - 10/2012

REVISED -
 REVISED -
 REVISED -
 REVISED -

STATE OF ILLINOIS
 DEPARTMENT OF TRANSPORTATION

CROSS SECTIONS
 US ROUTE 34

SCALE: NOTED SHEET NO. 194 OF 209 SHEETS STA. 808+70.81 TO STA. 809+00.00

F.A.P. RTE.	SECTION	COUNTY	TOTAL SHEETS	SHEET NO.
313	7-2 ; 6-1	HENDERSON	976	813
				CONTRACT NO. 68409
ILLINOIS FED. AID PROJECT				