


DATE	
BY	
SURVEYED	
PLOTTED	
TEMPLATE	
NOTE BOOK	
AREAS CHECKED	
NO.	


DATE	
BY	
SURVEYED	
PLOTTED	
TEMPLATE	
NOTE BOOK	
AREAS CHECKED	
NO.	

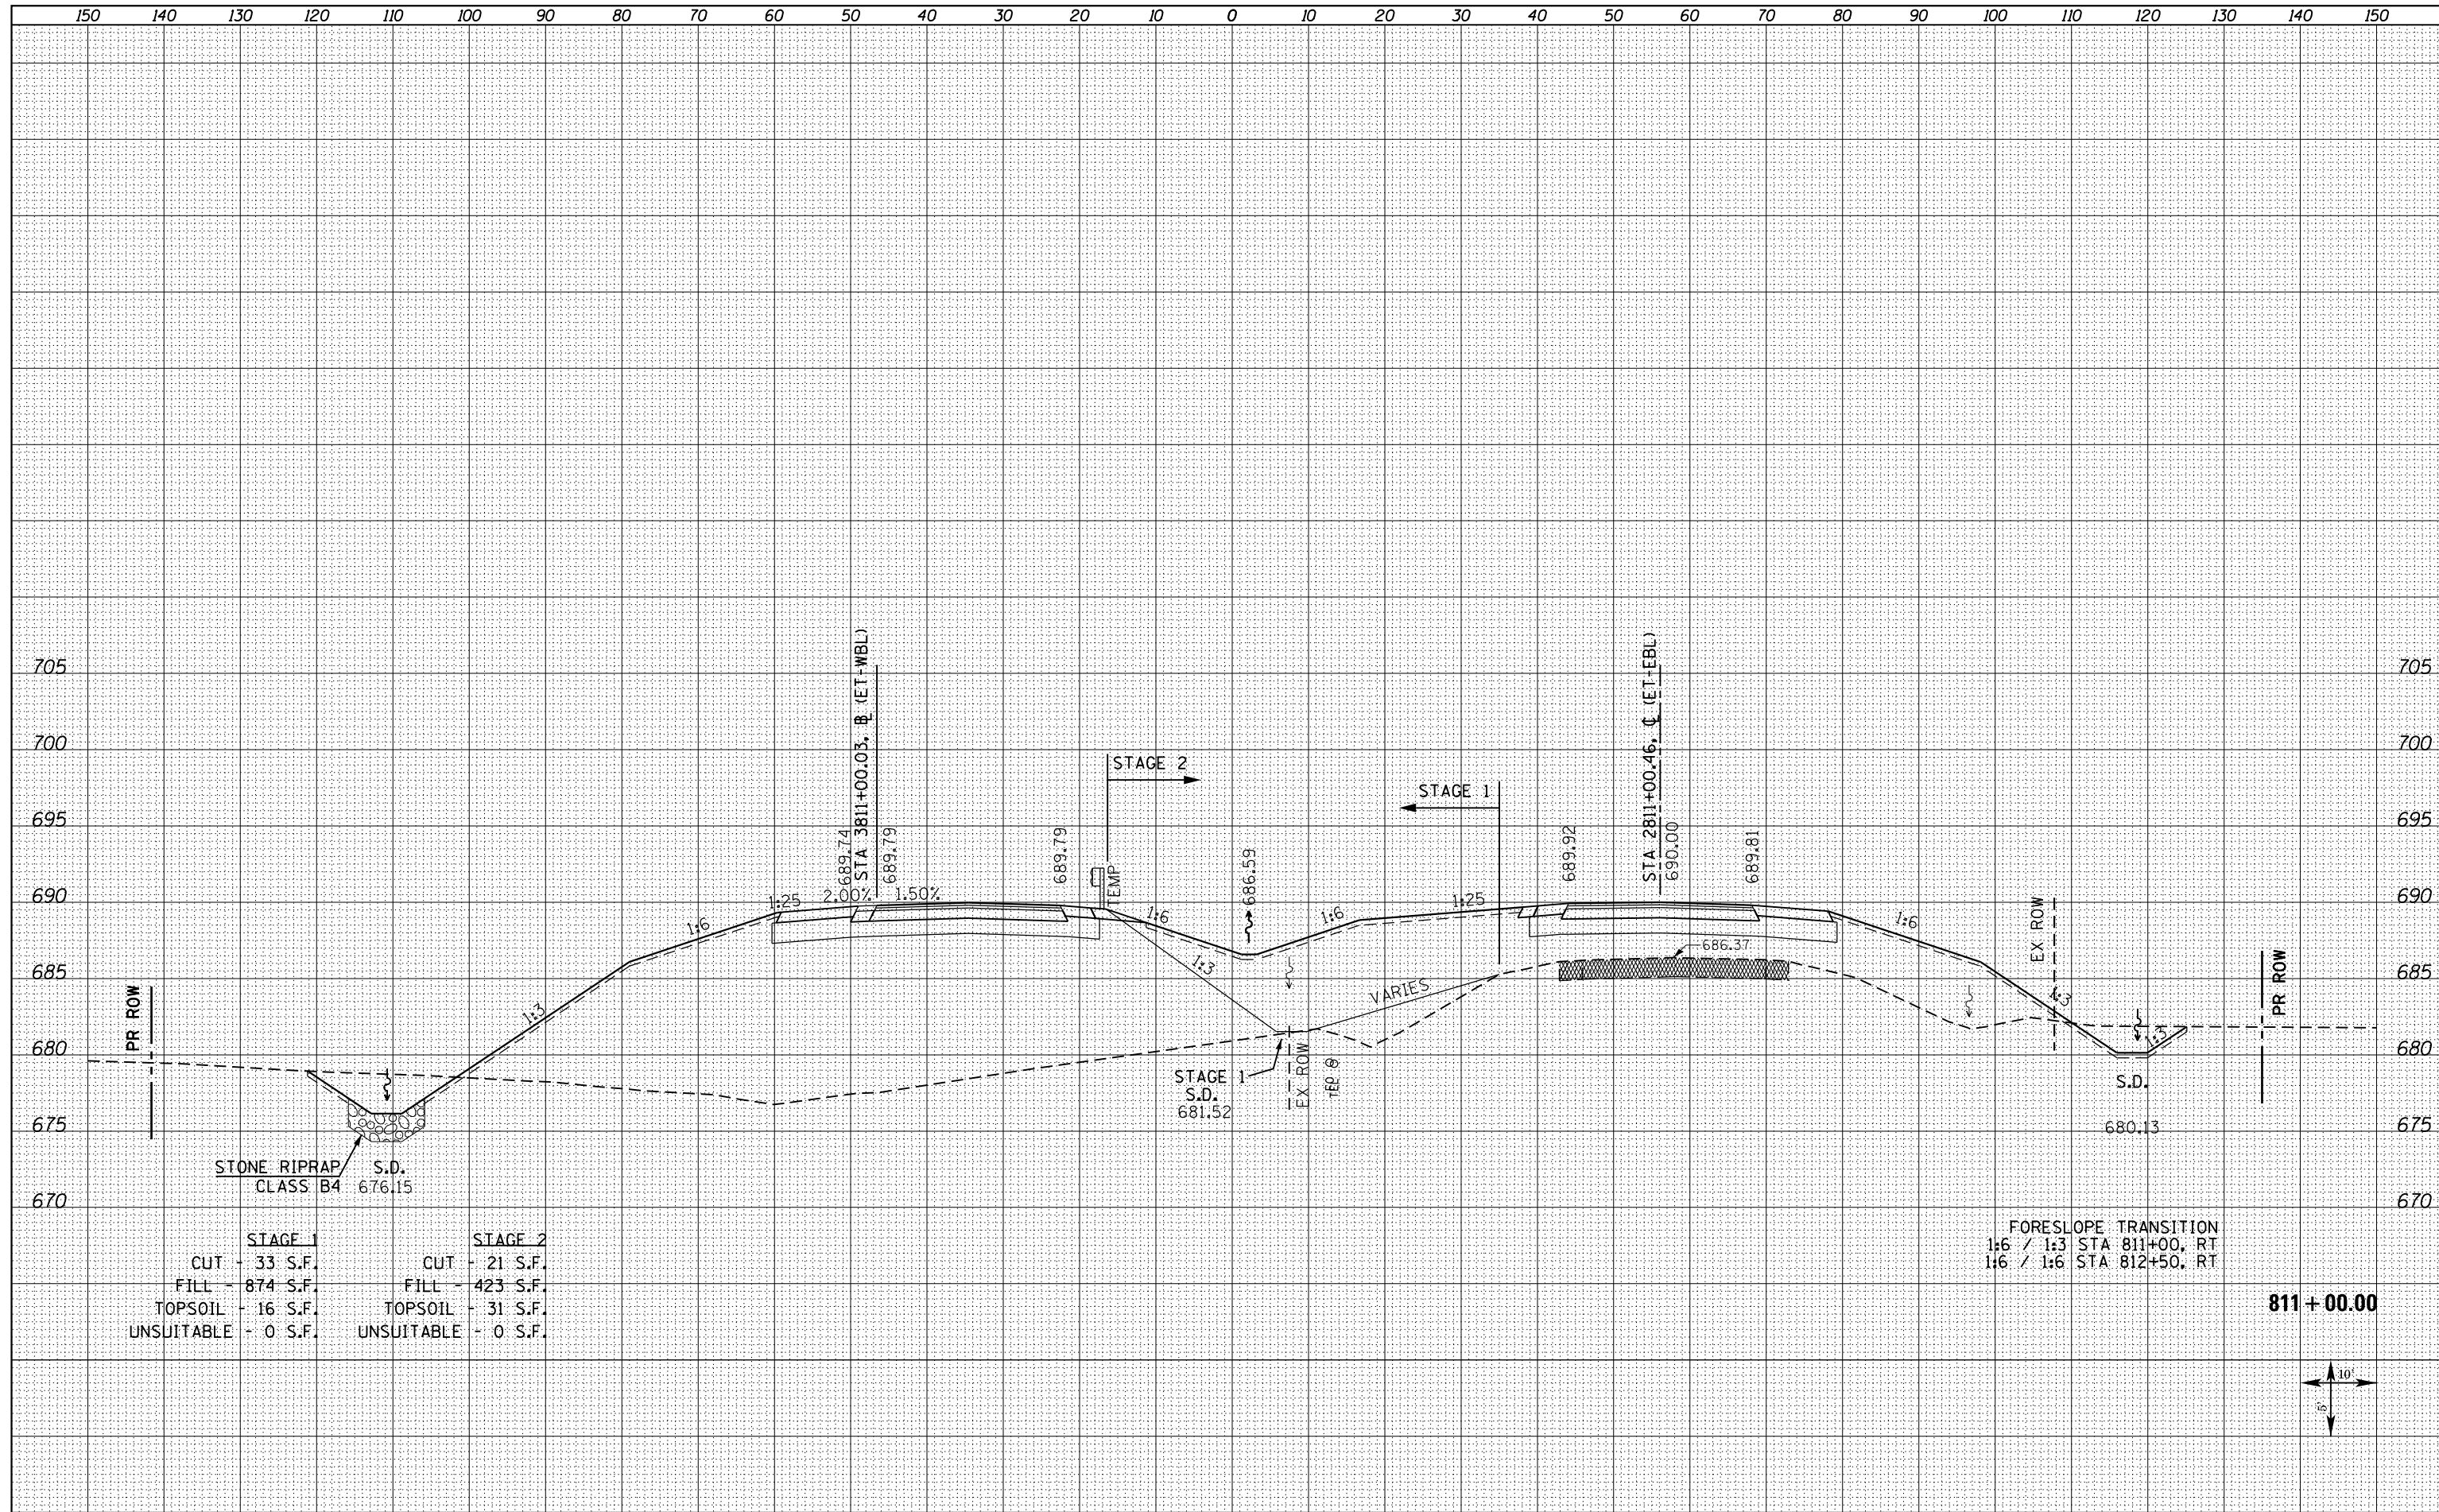

STAGE 1		STAGE 2	
CUT	33 S.F.	CUT	21 S.F.
FILL	874 S.F.	FILL	423 S.F.
TOPSOIL	16 S.F.	TOPSOIL	31 S.F.
UNSUITABLE	0 S.F.	UNSUITABLE	0 S.F.

FORESLOPE TRANSITION  
 1:6 / 1:3 STA 811+00, RT  
 1:6 / 1:6 STA 812+50, RT

811 + 00.00

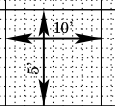

FILE NAME = D468409-SHT-XSHT-US34-C.dgn

USER NAME = zechl	DESIGNED - DBS	REVISED -
	DRAWN - PSBA	REVISED -
PLOT SCALE = 20.0000' / in.	CHECKED - CSB	REVISED -
PLOT DATE = 10/16/2012	DATE - 10/2012	REVISED -

STATE OF ILLINOIS  
 DEPARTMENT OF TRANSPORTATION

CROSS SECTIONS  
 US ROUTE 34

SCALE: NOTED SHEET NO. 198 OF 209 SHEETS STA. 811+00.00 TO STA. 811+00.00

F.A.P. RTE.	SECTION	COUNTY	TOTAL SHEETS	SHEET NO.
313	7-2 ; 6-1	HENDERSON	976	817
CONTRACT NO. 68409				
ILLINOIS FED. AID PROJECT				