


DATE	
BY	
FINAL SURVEY	SURVEYED
NOTE BOOK	PLOTTED
NO.	TEMPLATE
	AREAS CHECKED

DATE	
BY	
ORIGINAL SURVEY	SURVEYED
NOTE BOOK	PLOTTED
NO.	TEMPLATE
	AREAS CHECKED

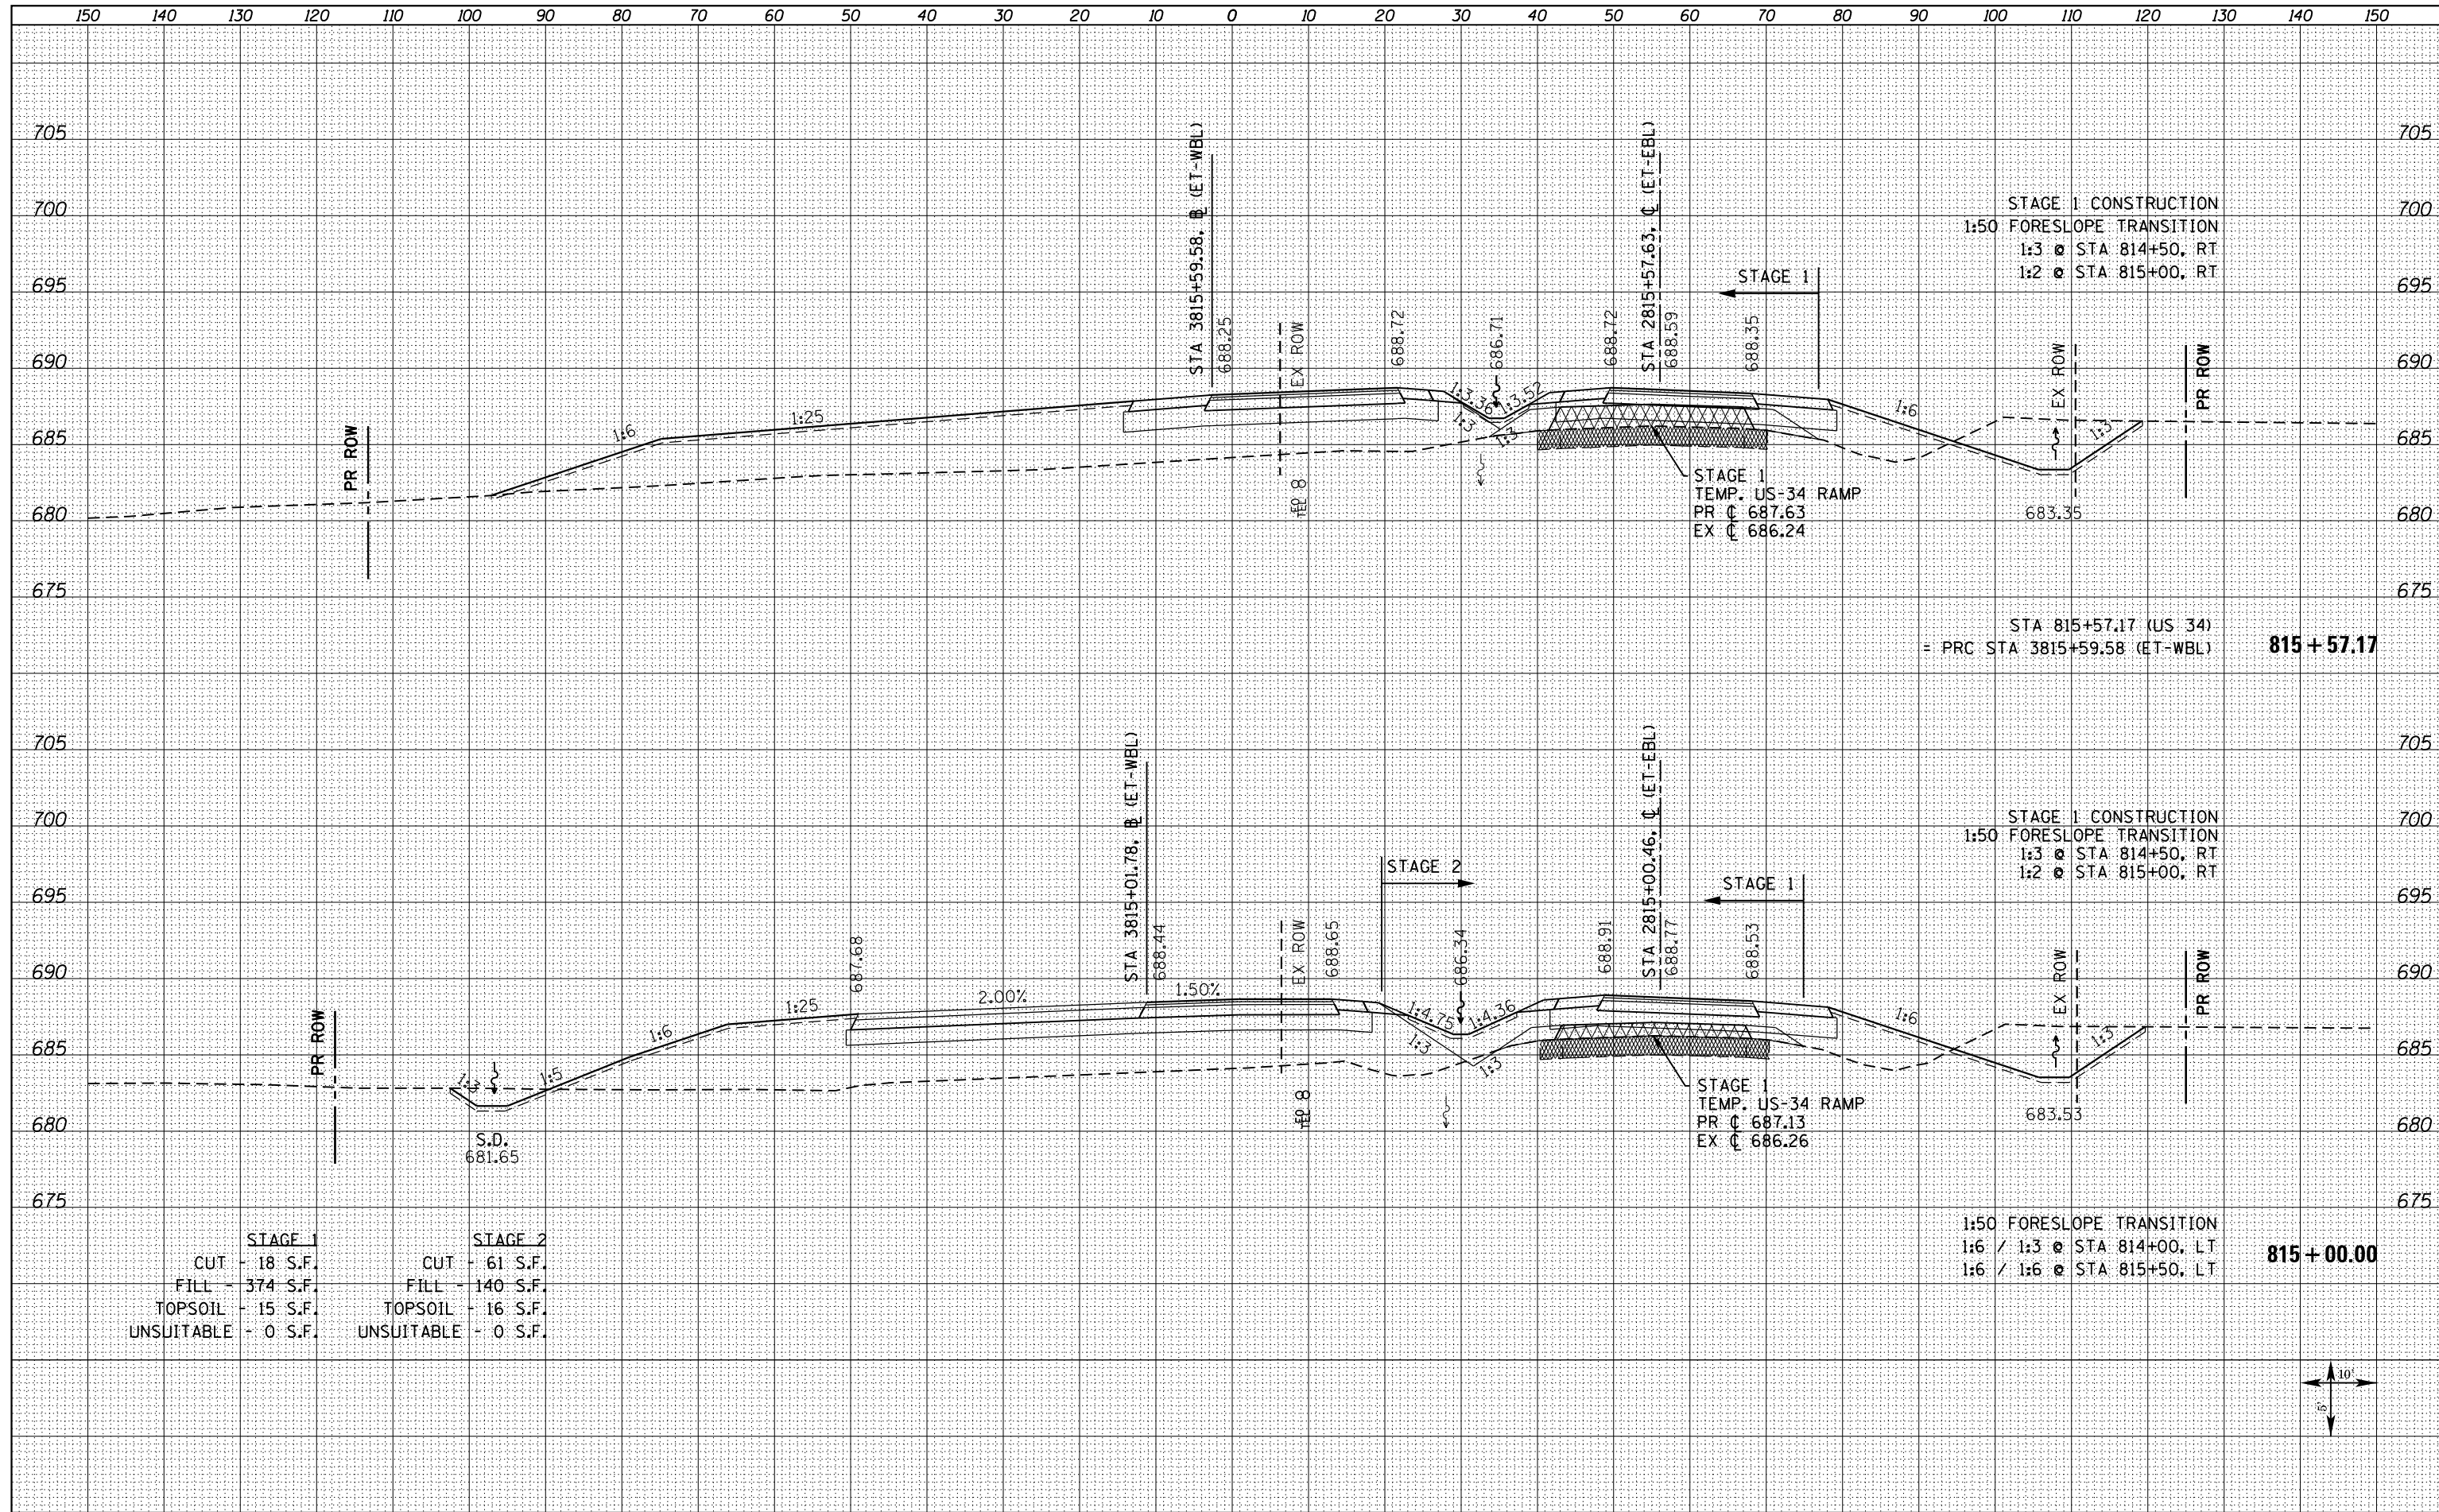

STAGE 1		STAGE 2	
CUT	18 S.F.	CUT	61 S.F.
FILL	374 S.F.	FILL	140 S.F.
TOPSOIL	15 S.F.	TOPSOIL	16 S.F.
UNSUITABLE	0 S.F.	UNSUITABLE	0 S.F.

FILE NAME = D468409-SHT-XSHT-US34-C.dgn  
 USER NAME = zechl

DESIGNED	-	DBS	REVISED	-
DRAWN	-	PSBA	REVISED	-
CHECKED	-	CSB	REVISED	-
DATE	-	10/2012	REVISED	-

**STATE OF ILLINOIS  
DEPARTMENT OF TRANSPORTATION**

**CROSS SECTIONS  
US ROUTE 34**  
 SCALE: NOTED SHEET NO. 201 OF 209 SHEETS STA. 815+00.00 TO STA. 815+57.17

F.A.P. RTE.	SECTION	COUNTY	TOTAL SHEETS	SHEET NO.
313	7-2 ; 6-1	HENDERSON	976	820
				CONTRACT NO. 68409
ILLINOIS FED. AID PROJECT				

