


DATE	
BY	
SURVEYED	
PLOTTED	
TEMPLATE	
NOTE BOOK	
AREAS CHECKED	
NO.	

DATE	
BY	
SURVEYED	
PLOTTED	
TEMPLATE	
NOTE BOOK	
AREAS CHECKED	
NO.	

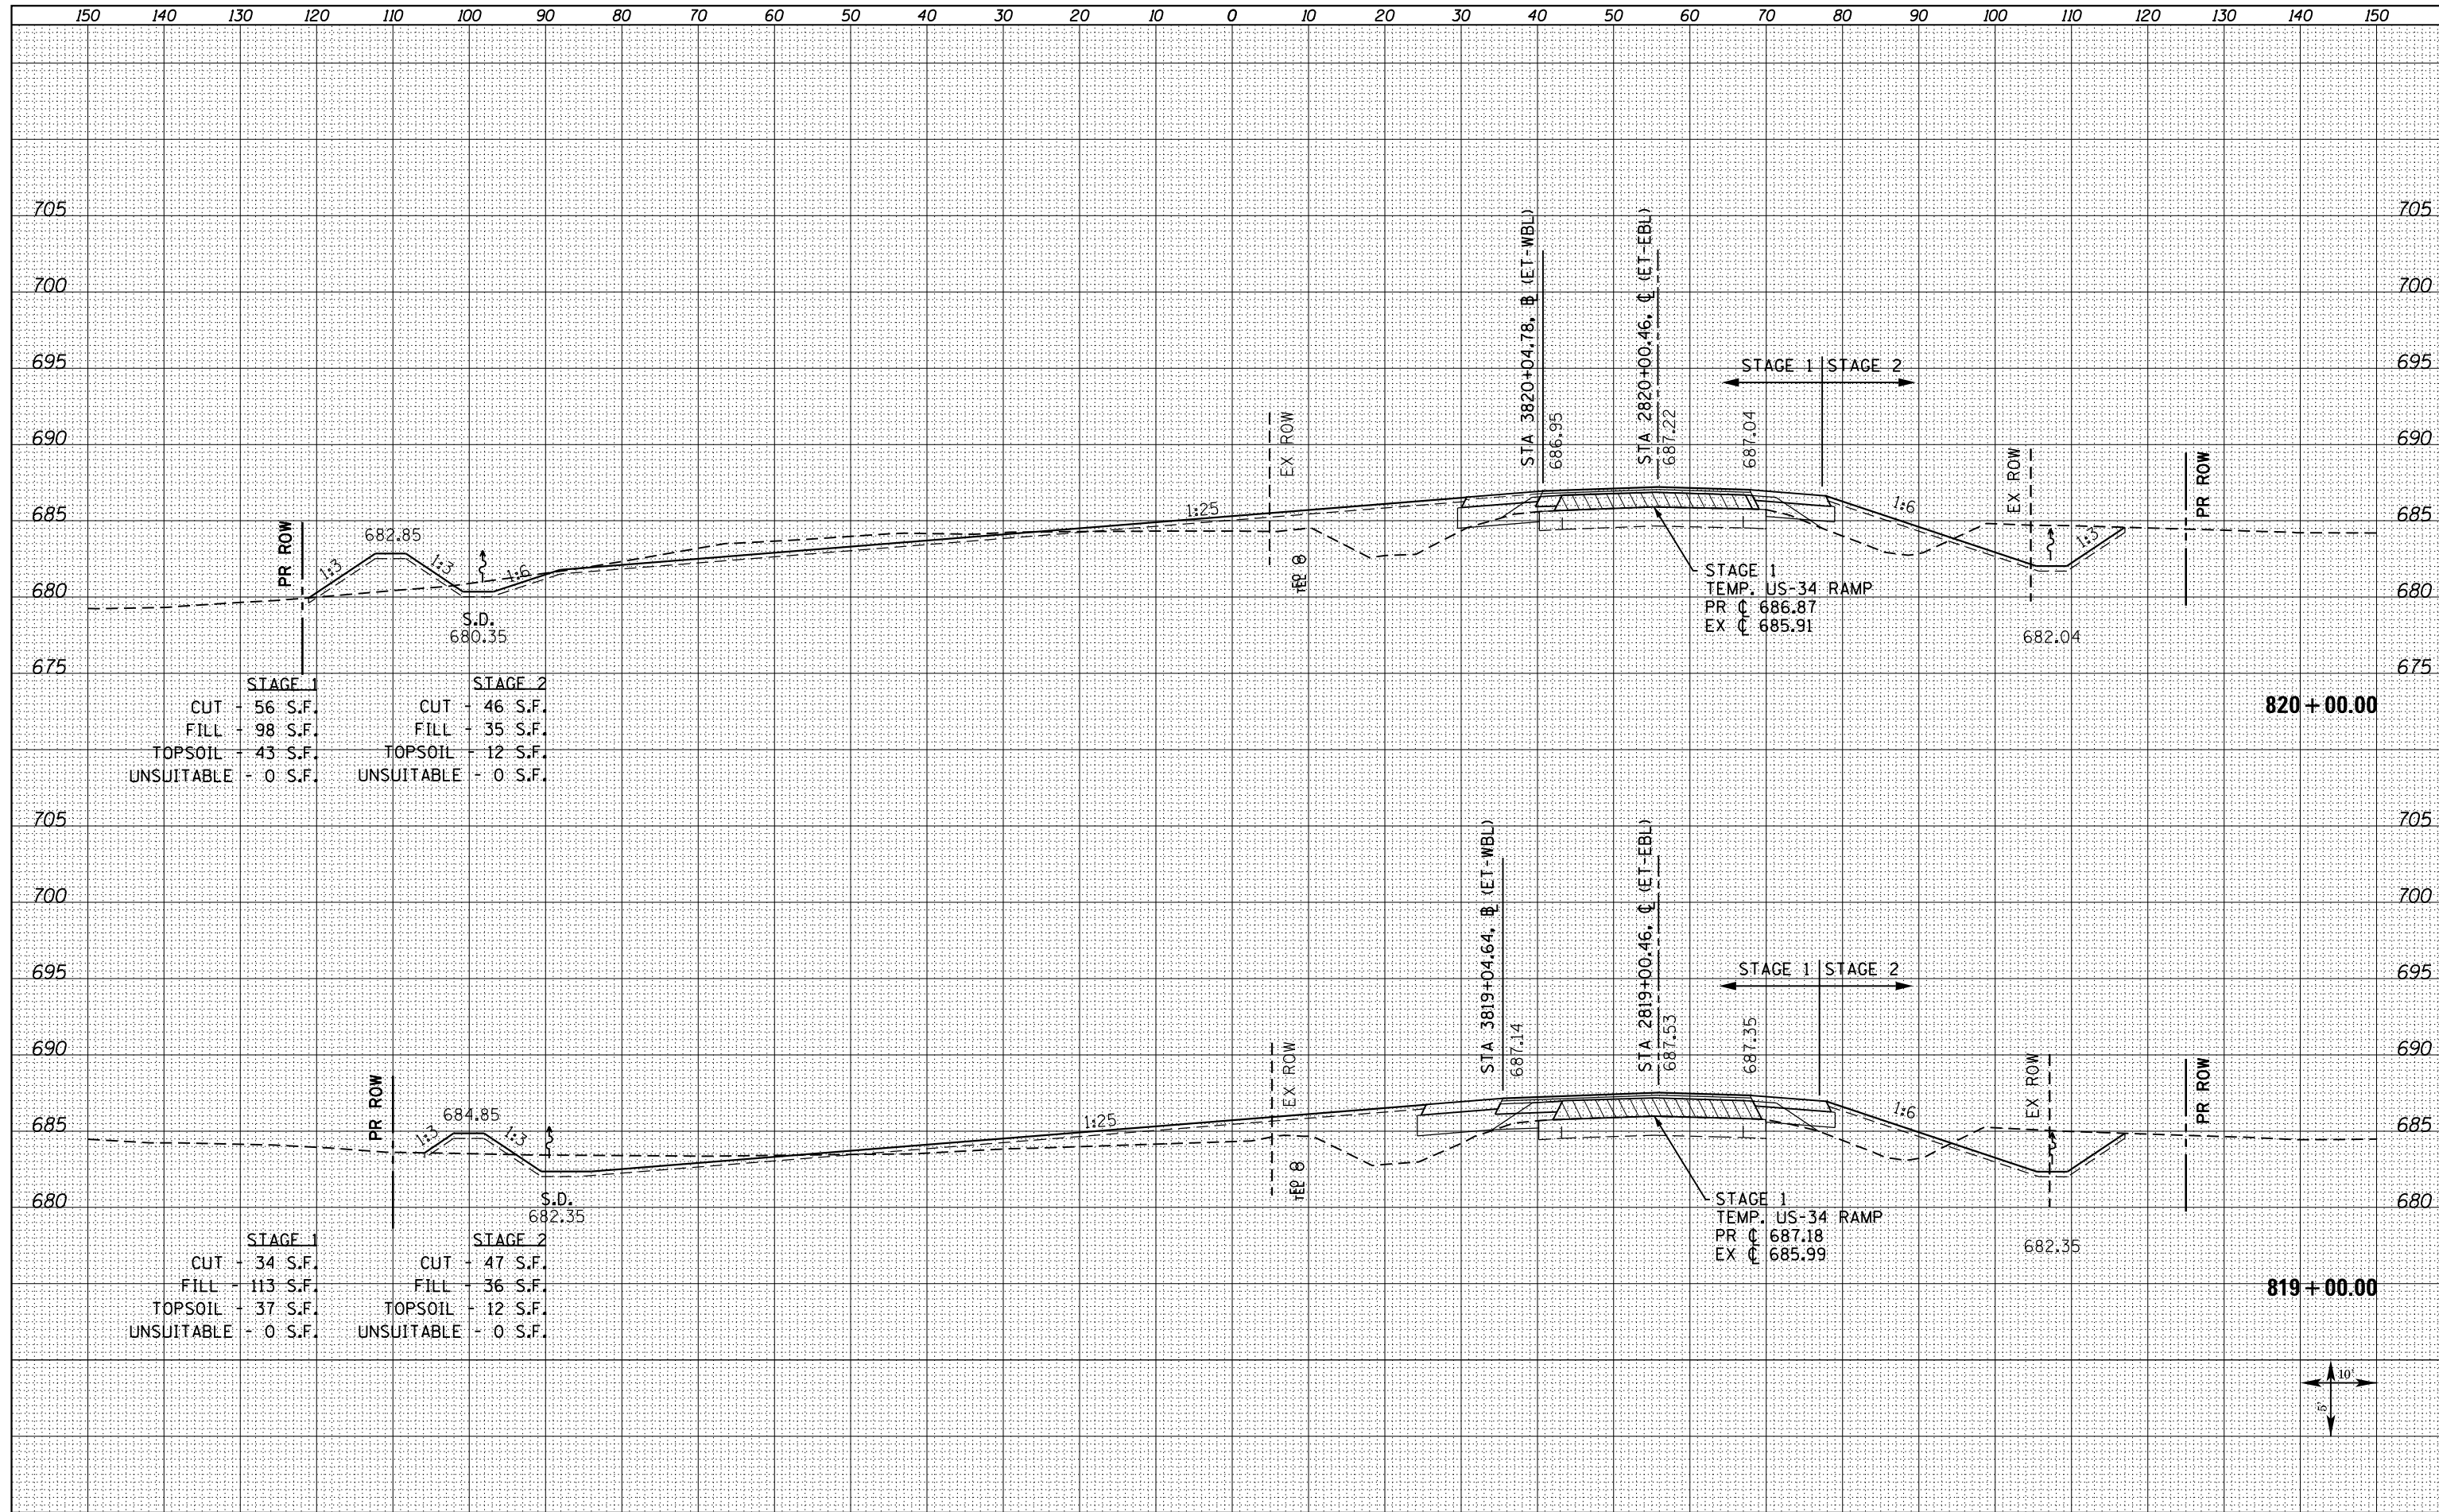

STAGE 1	STAGE 2
CUT - 56 S.F.	CUT - 46 S.F.
FILL - 98 S.F.	FILL - 35 S.F.
TOPSOIL - 43 S.F.	TOPSOIL - 12 S.F.
UNSUITABLE - 0 S.F.	UNSUITABLE - 0 S.F.

STAGE 1	STAGE 2
CUT - 34 S.F.	CUT - 47 S.F.
FILL - 113 S.F.	FILL - 36 S.F.
TOPSOIL - 37 S.F.	TOPSOIL - 12 S.F.
UNSUITABLE - 0 S.F.	UNSUITABLE - 0 S.F.

FILE NAME = D468409-SHT-XSSHT-US34-C.dgn

USER NAME = zach1
 PLOT SCALE = 20.0000' / in.
 PLOT DATE = 10/16/2012

DESIGNED - DBS
 DRAWN - PSBA
 CHECKED - CSB
 DATE - 10/2012

REVISED -
 REVISED -
 REVISED -
 REVISED -

**STATE OF ILLINOIS
 DEPARTMENT OF TRANSPORTATION**

**CROSS SECTIONS
 US ROUTE 34**
 SCALE: NOTED SHEET NO. 204 OF 209 SHEETS STA. 819+00.00 TO STA. 820+00.00

F.A.P. RTE.	SECTION	COUNTY	TOTAL SHEETS	SHEET NO.
313	7-2 ; 6-1	HENDERSON	976	823
CONTRACT NO. 68409				
ILLINOIS FED. AID PROJECT				