


DATE	
BY	
SURVEYED	
PLOTTED	
TEMPLATE	
AREAS CHECKED	
NO.	


DATE	
BY	
SURVEYED	
PLOTTED	
TEMPLATE	
AREAS CHECKED	
NO.	

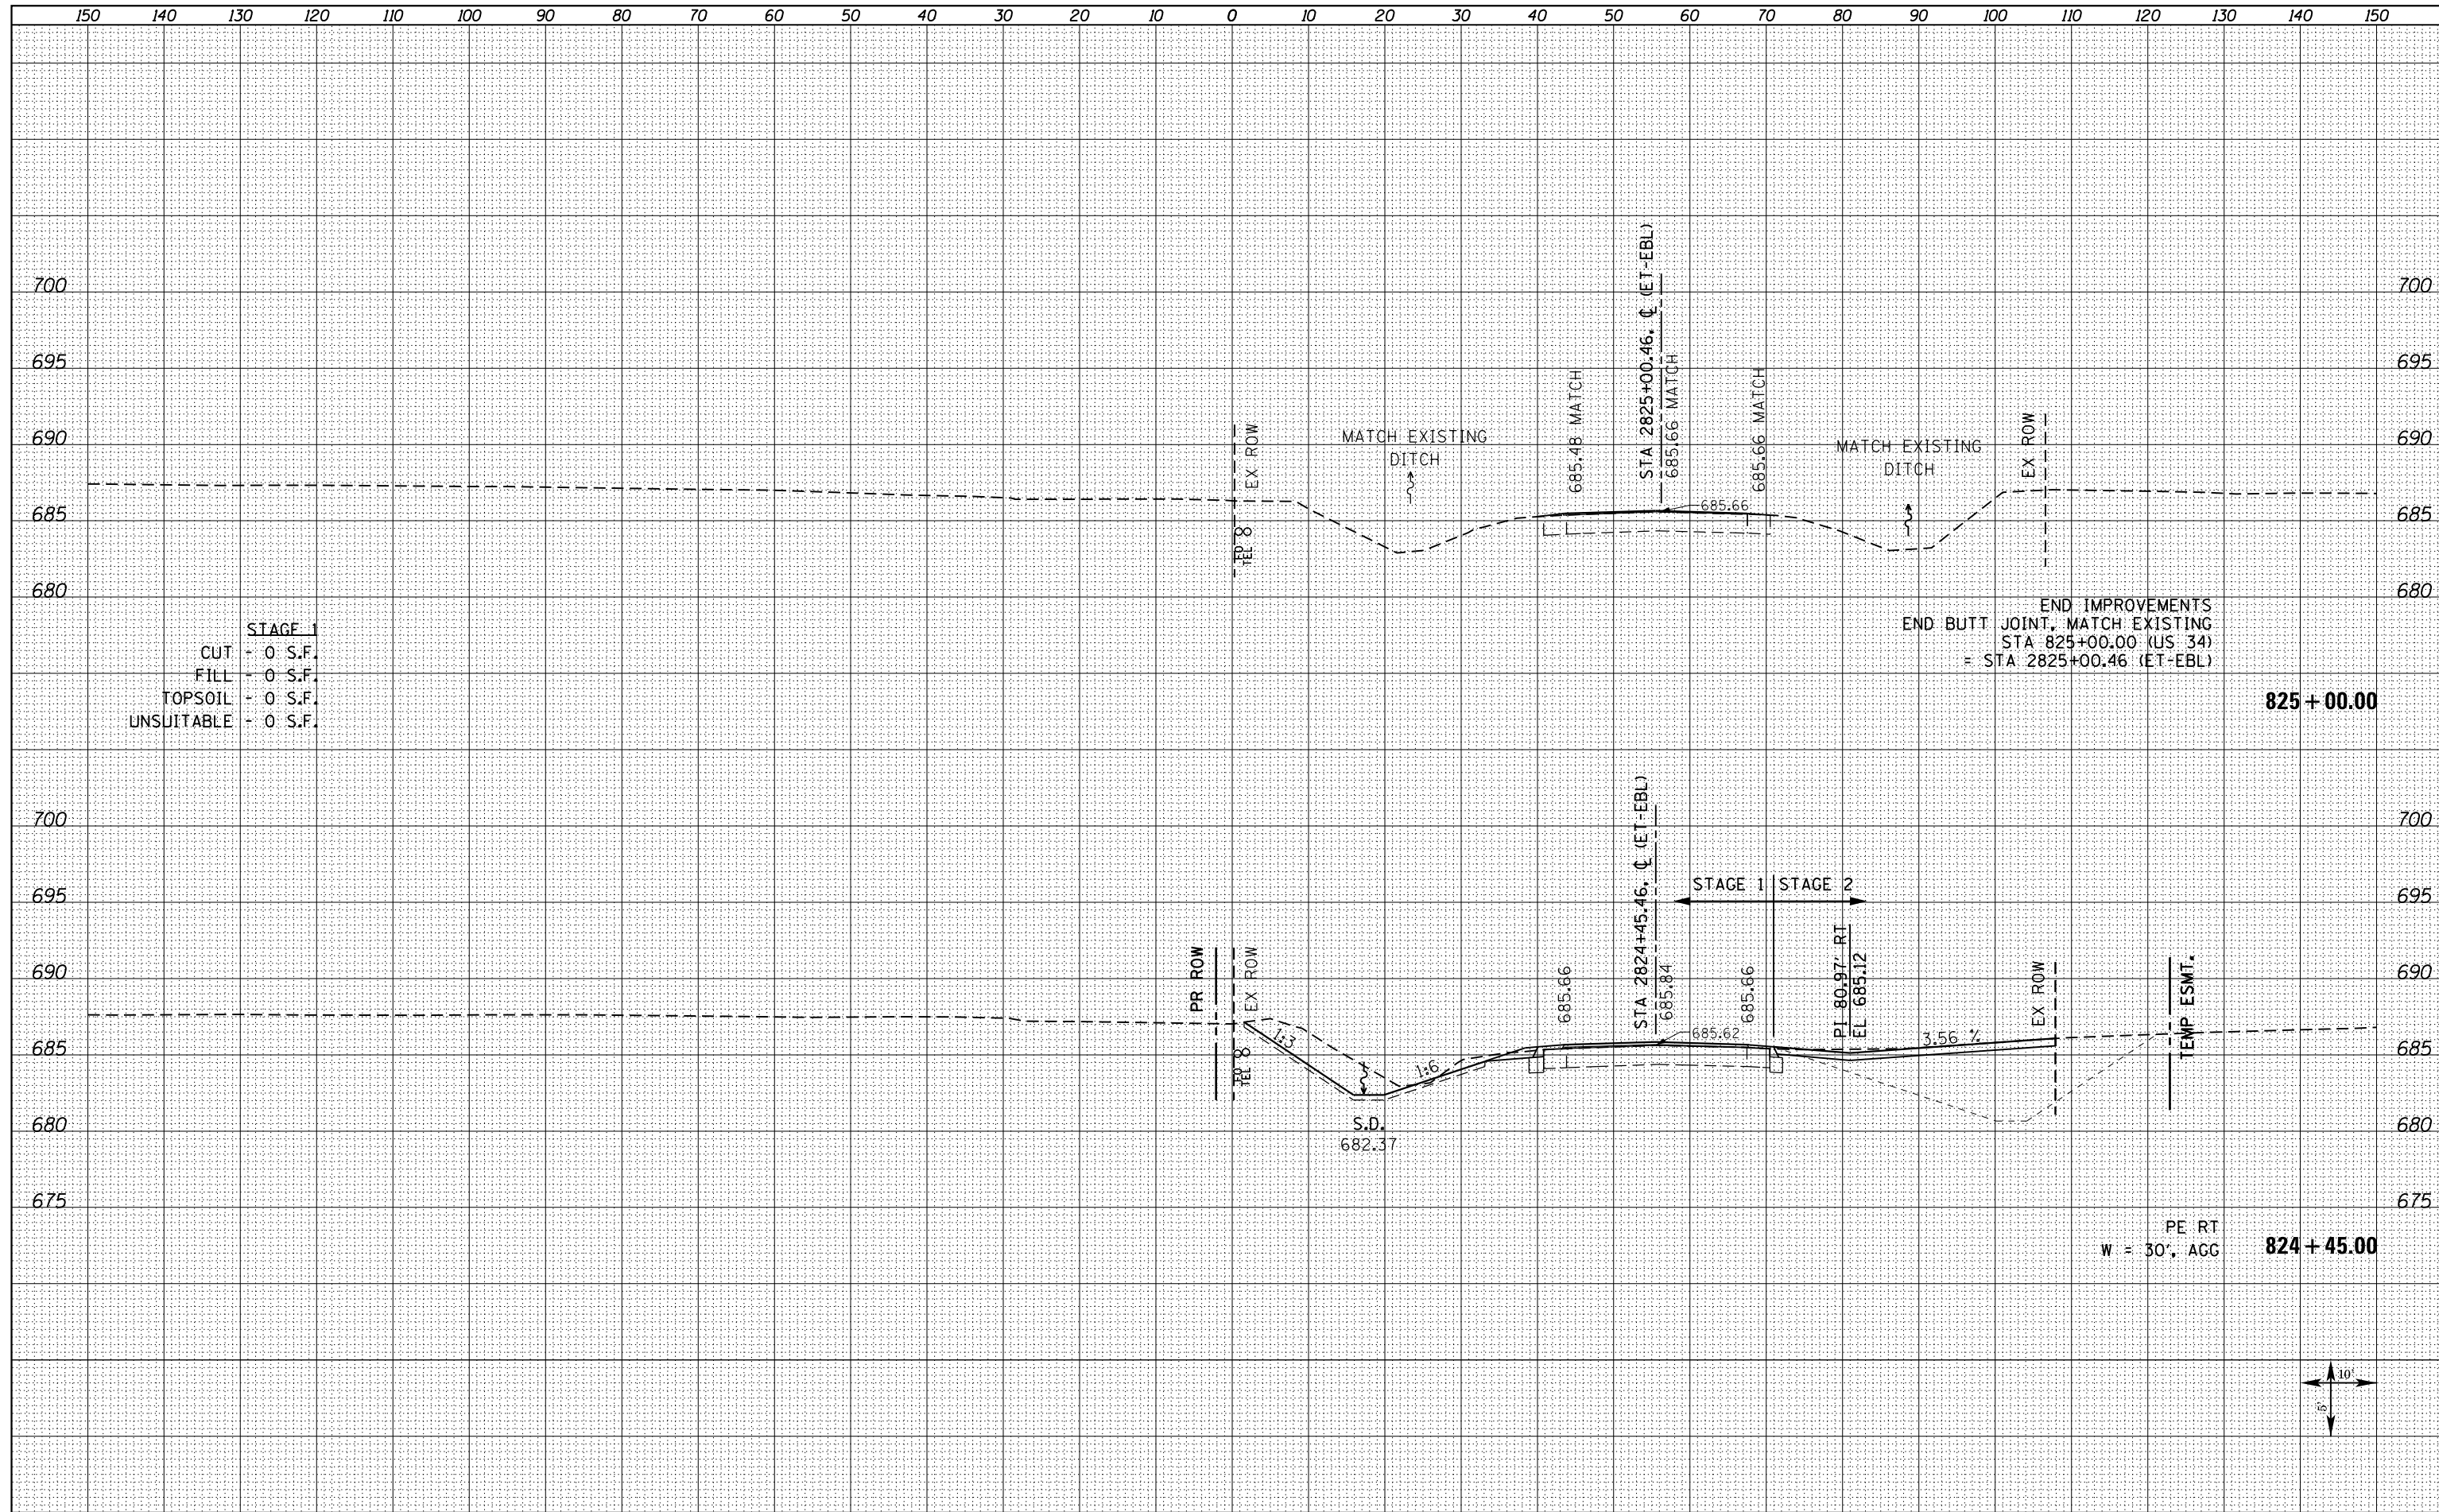

STAGE 1
 CUT - 0 S.F.
 FILL - 0 S.F.
 TOPSOIL - 0 S.F.
 UNSUITABLE - 0 S.F.

END IMPROVEMENTS
 END BUTT JOINT, MATCH EXISTING
 STA 825+00.00 (US 34)
 = STA 2825+00.46 (ET-EBL)

PE RT
 W = 30', AGG

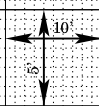

FILE NAME =
 D468409-SHT-XSHT-US34-C.dgn

USER NAME = zechl	DESIGNED - DBS	REVISED -
	DRAWN - PSBA	REVISED -
PLOT SCALE = 20.0000' / in.	CHECKED - CSB	REVISED -
PLOT DATE = 10/16/2012	DATE - 10/2012	REVISED -

STATE OF ILLINOIS
 DEPARTMENT OF TRANSPORTATION

CROSS SECTIONS
 US ROUTE 34

SCALE: NOTED SHEET NO. 208 OF 209 SHEETS STA. 824+45.00 TO STA. 825+00.00

F.A.P. RTE.	SECTION	COUNTY	TOTAL SHEETS	SHEET NO.
313	7-2 ; 6-1	HENDERSON	976	827
CONTRACT NO. 68409				
ILLINOIS FED. AID PROJECT				