
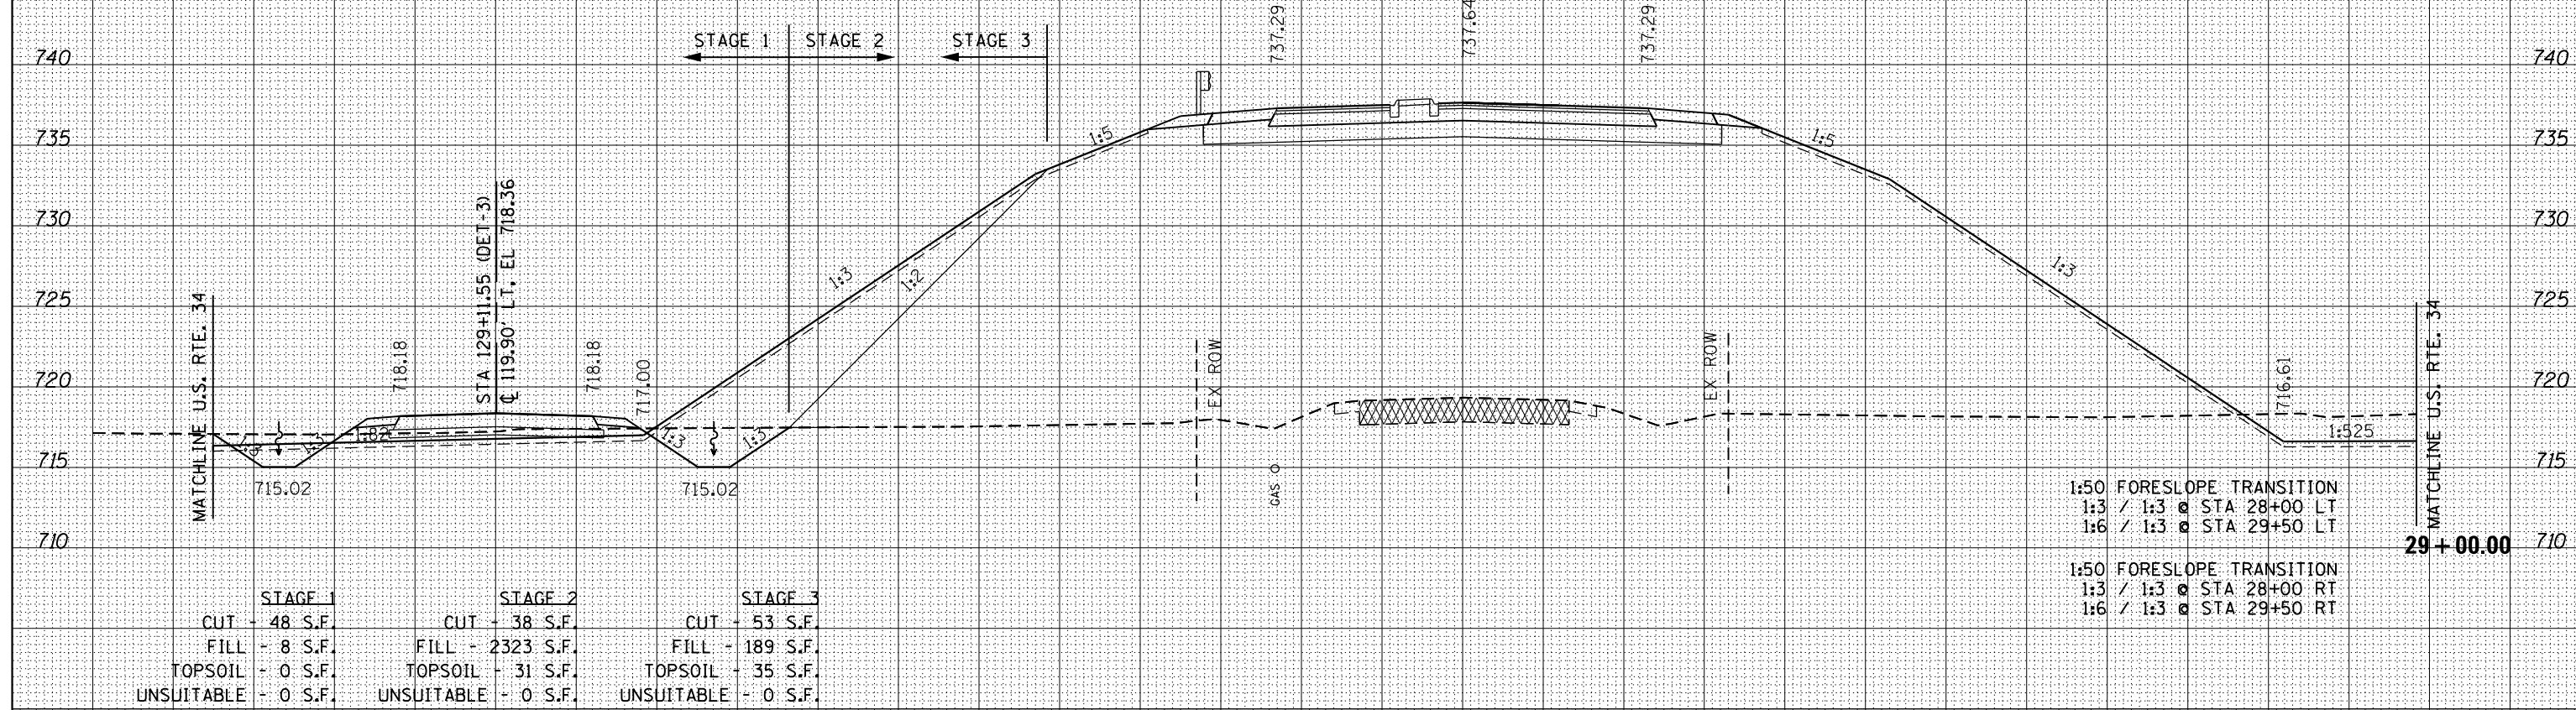


DATE	
BY	
FINISHED SURVEY	
PLOTTED	
TEMPLATE	
NOTE BOOK	
AREAS CHECKED	
NO.	

DATE	
BY	
ORIGINAL SURVEY	
PLOTTED	
TEMPLATE	
NOTE BOOK	
AREAS CHECKED	
NO.	

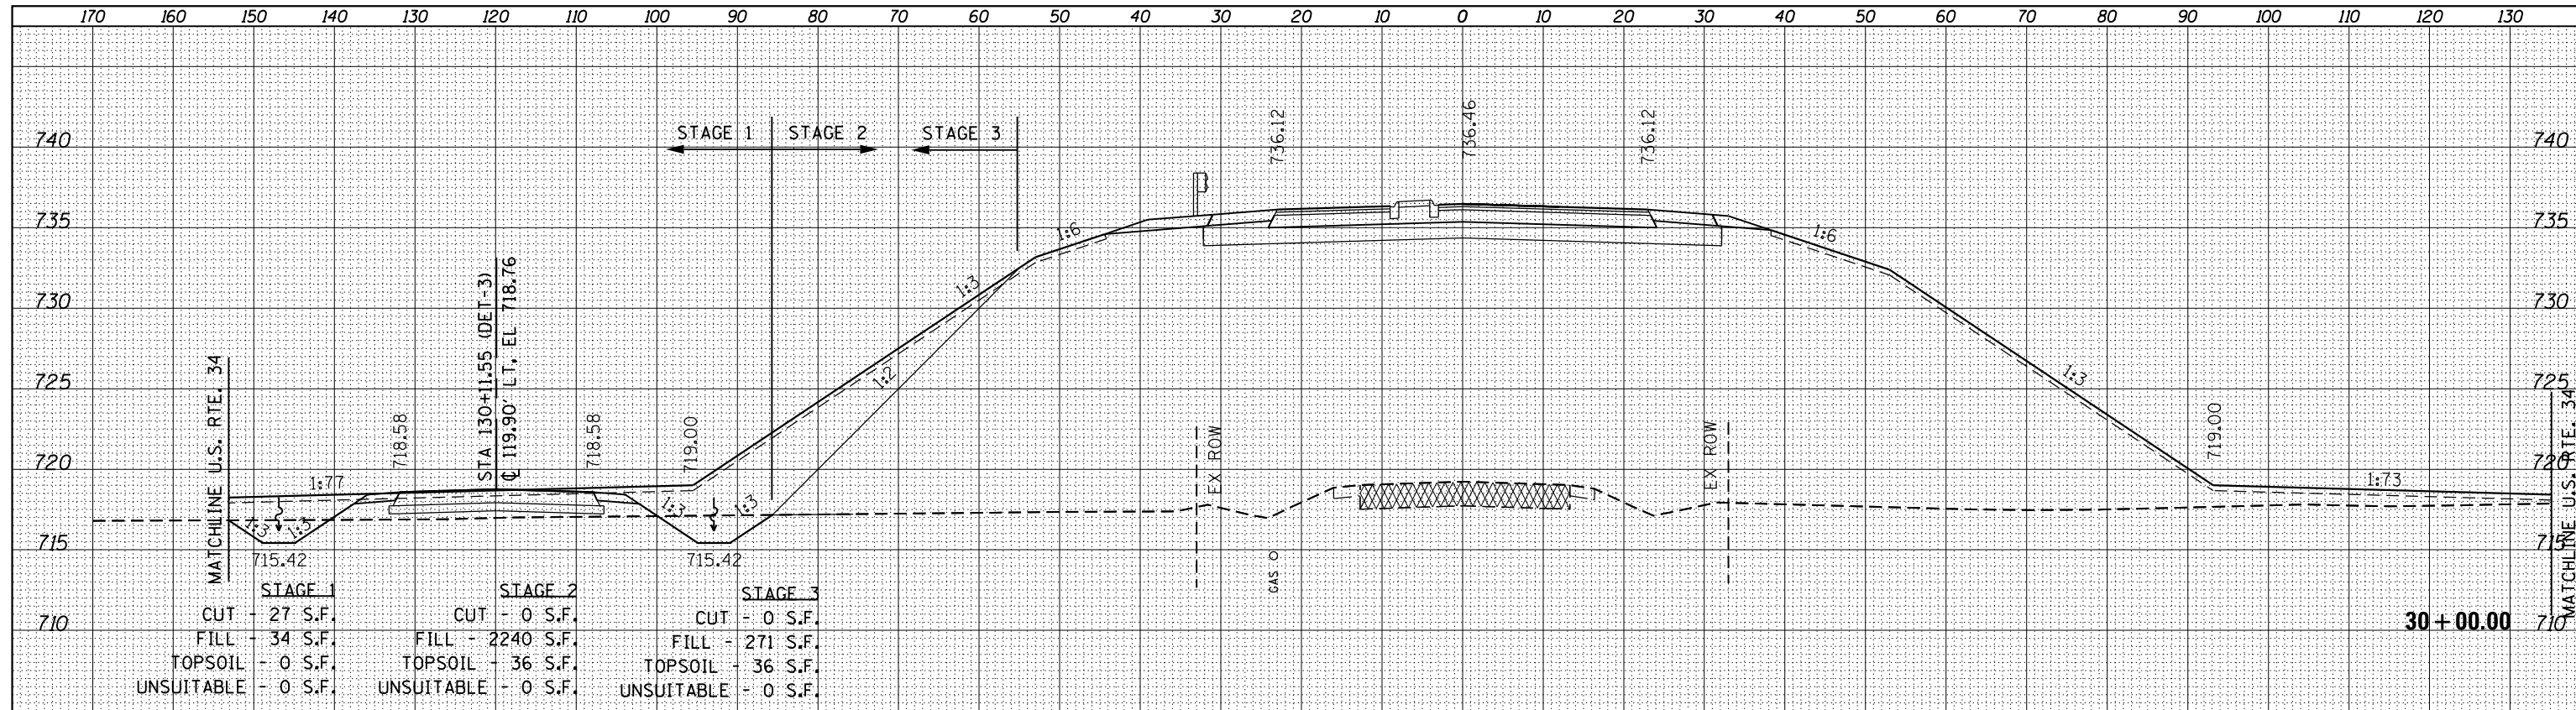

1:50 FORESLOPE TRANSITION
 1:3 / 1:3 @ STA 28+00 LT
 1:6 / 1:3 @ STA 29+50 LT

1:50 FORESLOPE TRANSITION
 1:3 / 1:3 @ STA 28+00 RT
 1:6 / 1:3 @ STA 29+50 RT