


| | |
|--------------|---------------|
| DATE | |
| BY | |
| FINAL SURVEY | SURVEYED |
| NOTE BOOK | PLOTTED |
| NO. | TEMPLATE |
| | AREAS CHECKED |
| | AREAS CHECKED |

| | |
|-----------------|---------------|
| DATE | |
| BY | |
| ORIGINAL SURVEY | SURVEYED |
| NOTE BOOK | PLOTTED |
| NO. | TEMPLATE |
| | AREAS CHECKED |
| | AREAS CHECKED |

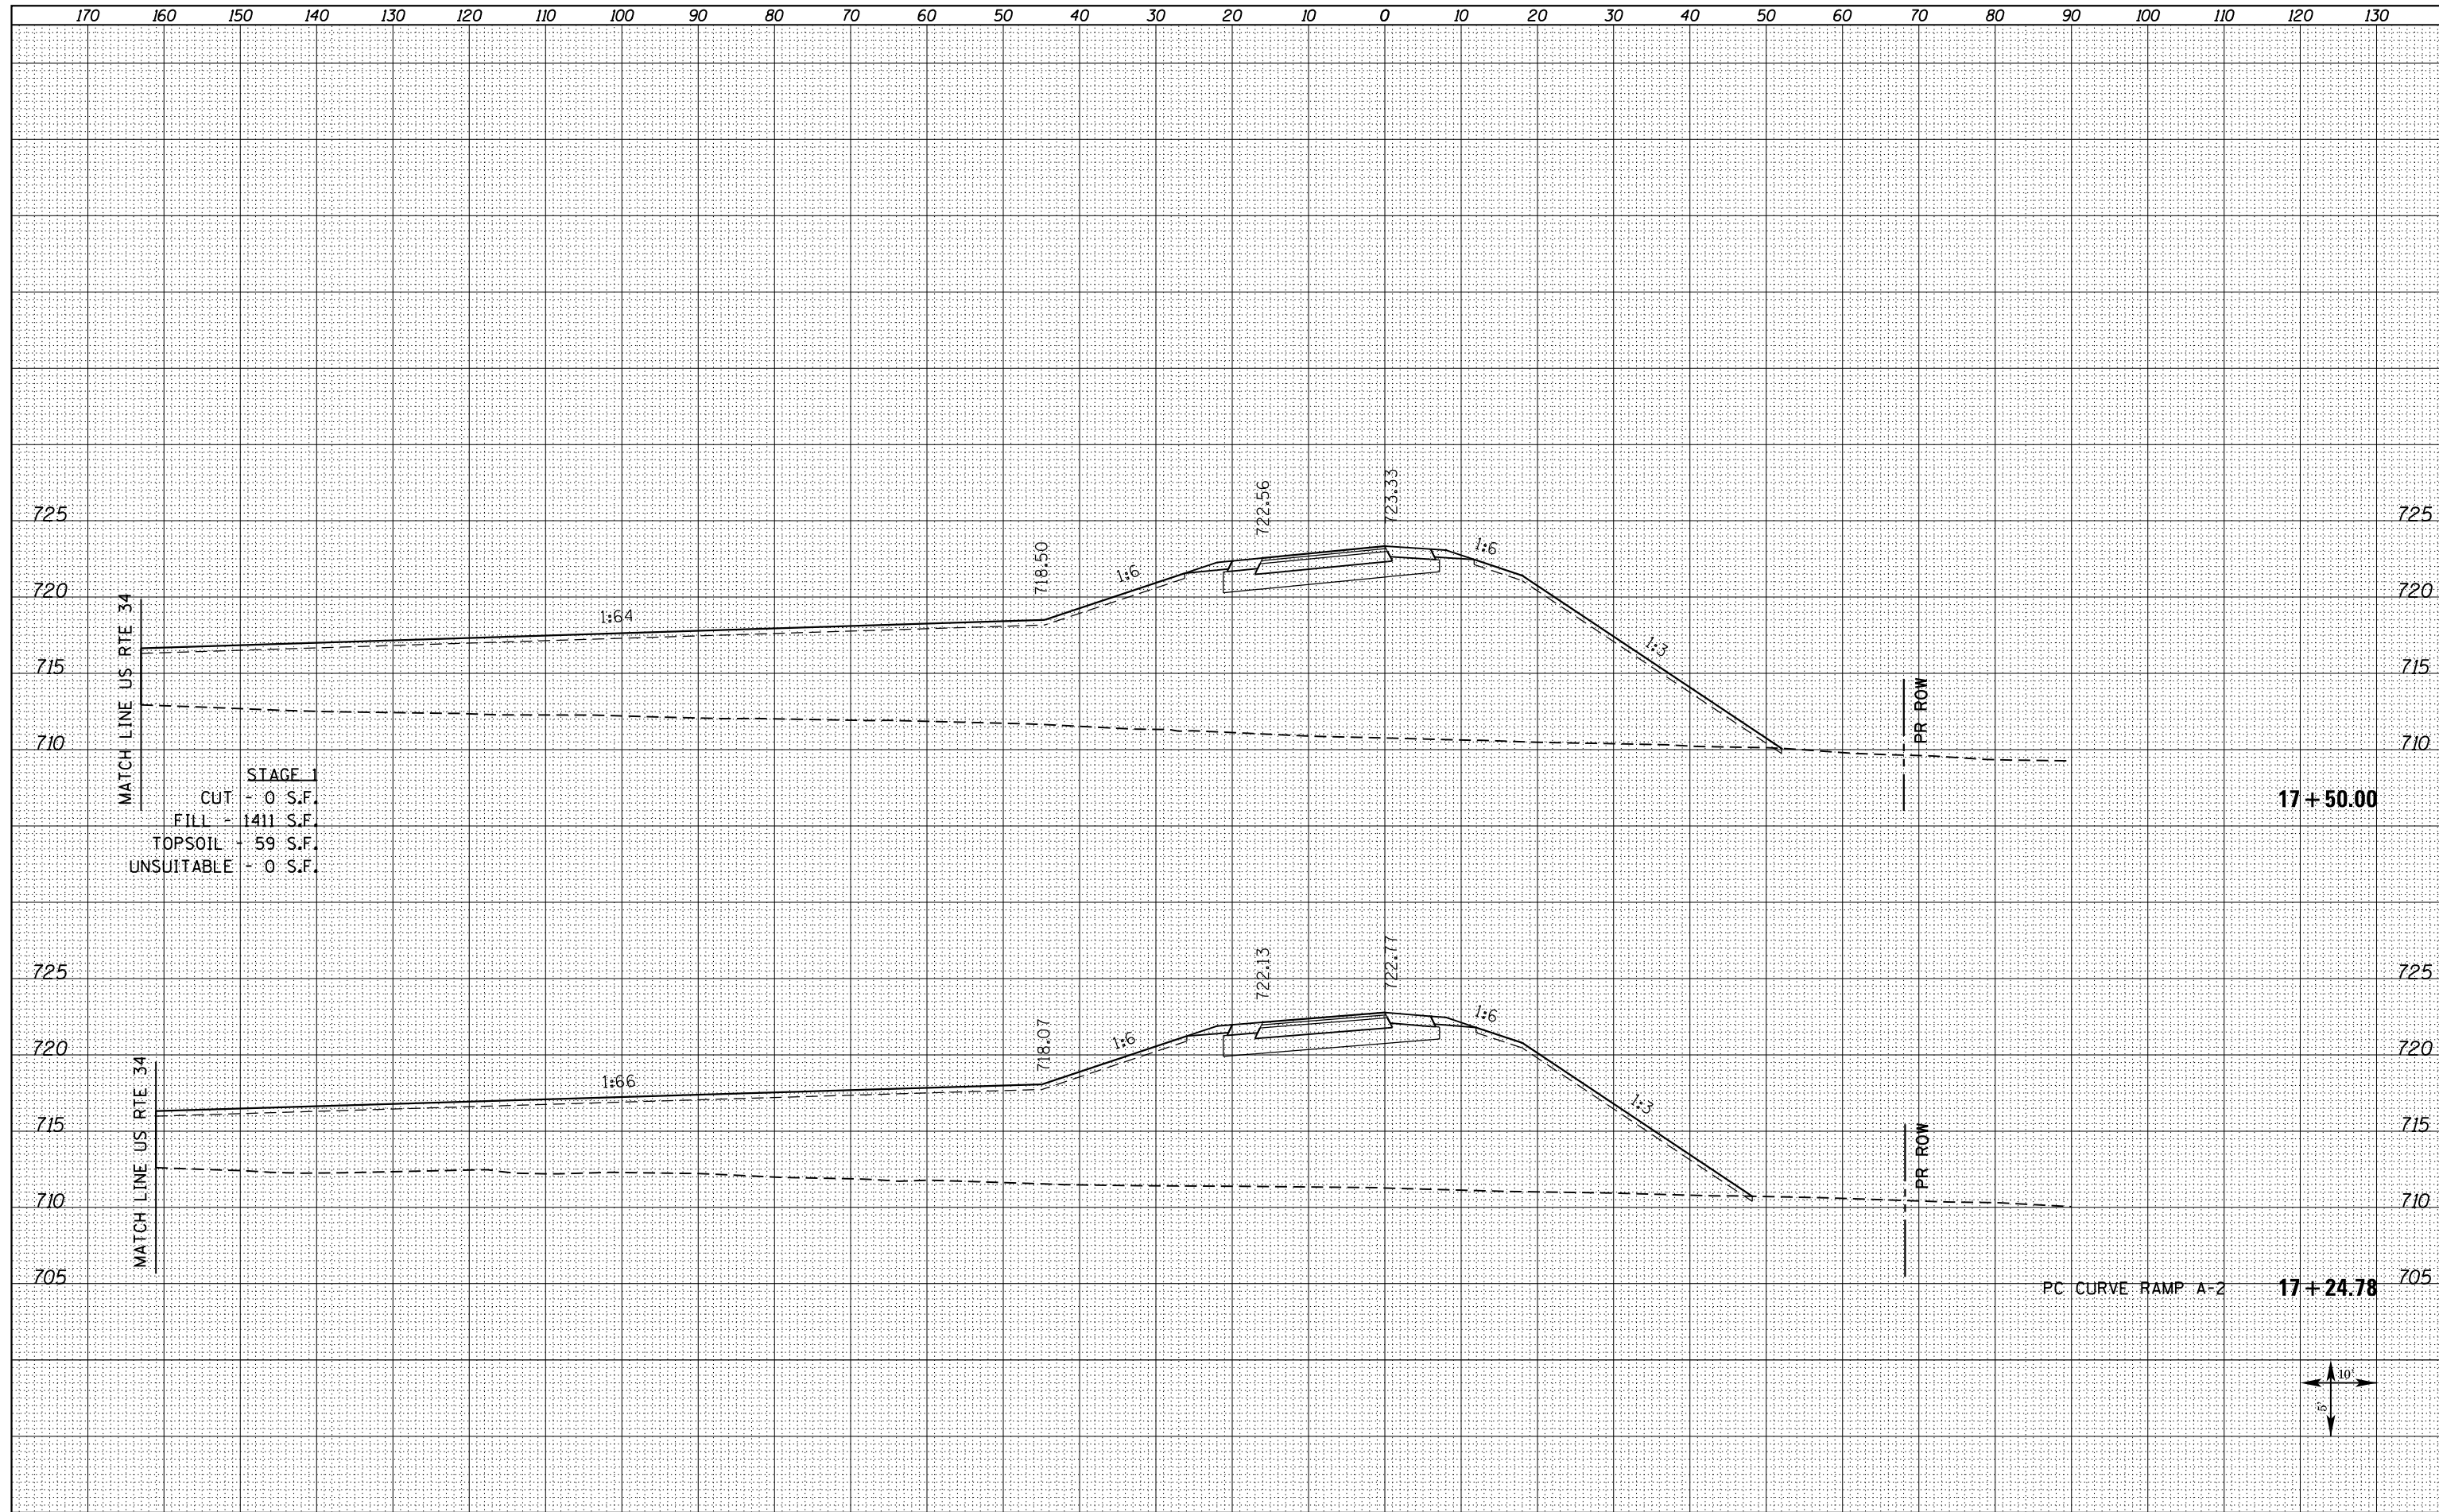

STAGE 1
 CUT - 0 S.F.
 FILL - 1411 S.F.
 TOPSOIL - 59 S.F.
 UNSUITABLE - 0 S.F.

PC CURVE RAMP A-2



FILE NAME =
 D468409-SHT-XSSHT-RAMPA_REV.dgn

| | | |
|-----------------------------|----------------|-----------|
| USER NAME = zechl | DESIGNED - DBS | REVISED - |
| | DRAWN - PSBA | REVISED - |
| PLOT SCALE = 20.0000' / in. | CHECKED - CSB | REVISED - |
| PLOT DATE = 10/16/2012 | DATE - 10/2012 | REVISED - |

STATE OF ILLINOIS
 DEPARTMENT OF TRANSPORTATION

CROSS SECTIONS
 RAMP A

SCALE: NOTED SHEET NO. 11 OF 15 SHEETS STA. 17+24.78 TO STA. 17+50.00

| F.A.P. RTE. | SECTION | COUNTY | TOTAL SHEETS | SHEET NO. |
|---------------------------|-----------|-----------|--------------|-----------|
| 313 | 7-2 ; 6-1 | HENDERSON | 976 | 872 |
| CONTRACT NO. 68409 | | | | |
| ILLINOIS FED. AID PROJECT | | | | |